



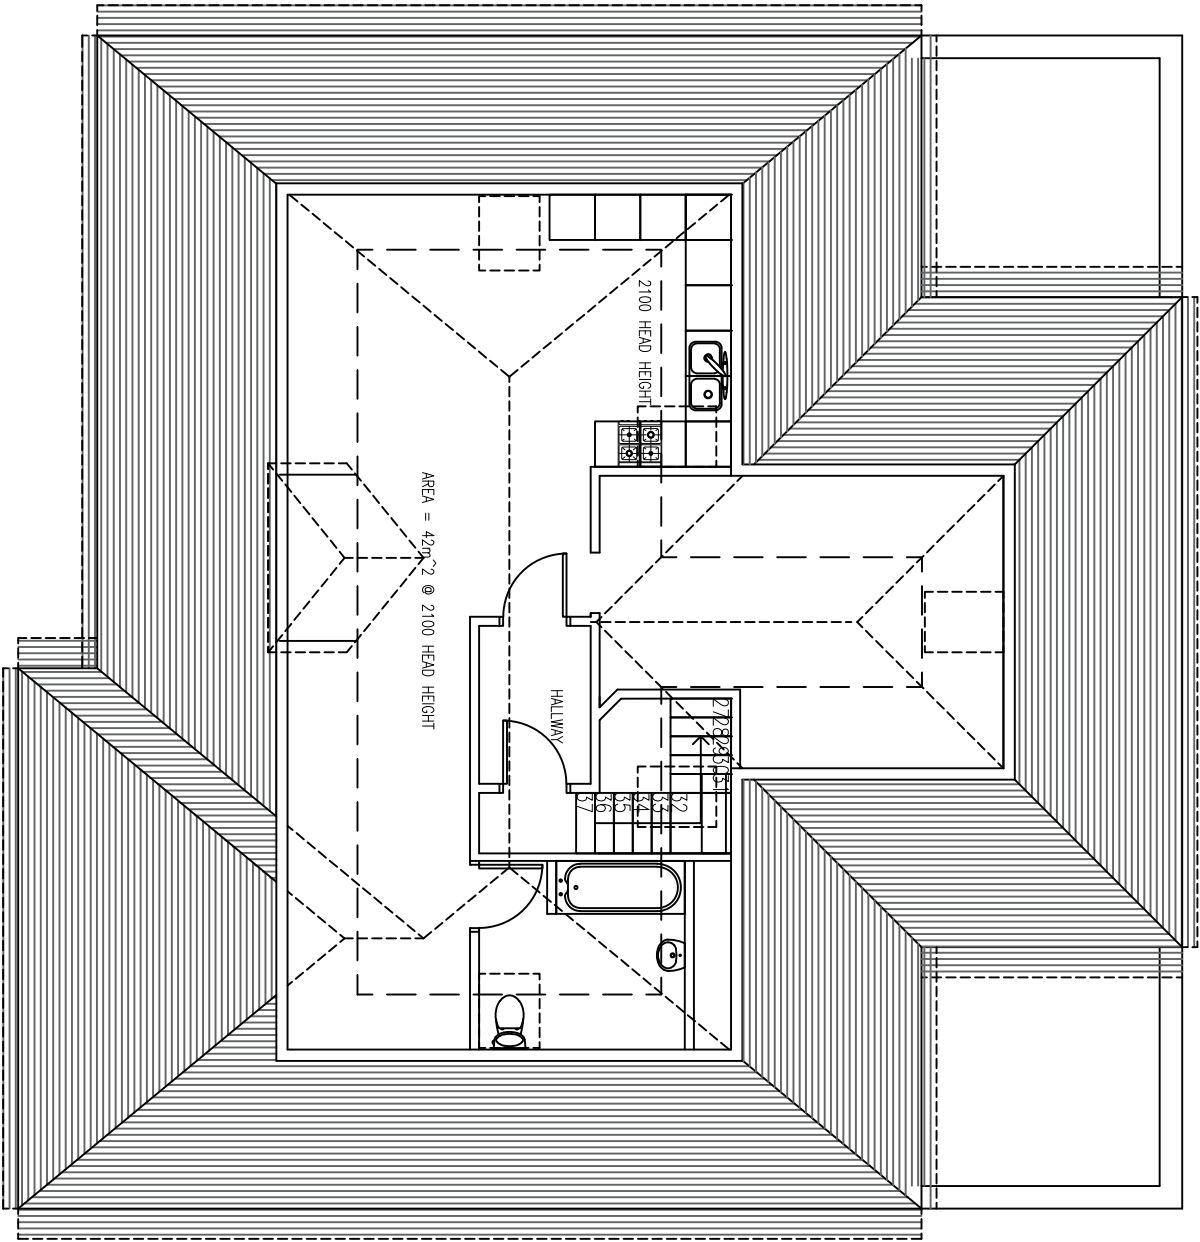

PROPOSED SECOND FLOOR PLAN 1:100 SCALE

DESCRIPTION:
DEVELOPMENT OF 7 FLATS

CLIENT: IKIGIA LIMITED LONDON
SITE ADDRESS:
19 HARVIL ROAD
ICKENHAM
UB10 8AJ
SCALE: 1:100 @A1
DRAWING NUMBER: BRASB/4
DATE: JULY 2021
REVISIONS: 12 APR 2023

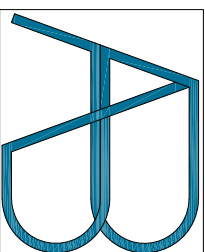

e-mail: structuraldesigns@gmail.com
Tel: 07710 2167000

DISCLAIMER:
THESE DRAWING SHOULD BE APPROVED
BY LOCAL AUTHORITY OR APPROVED
INSPECTOR BEFORE WORK CAN START.

DO NOT SCALE FROM DRAWING
MEASUREMENTS TO BE TAKEN ON SITE.

PARTY WALL/EJECT ACT 1997 TO BE
AGREED WITH ADJOINING NEIGHBORS BY
CLIENT BEFORE COMMENCING WORKS.

ALL WORKS INCLUDING FOUNDATIONS,
WASTE LINES, OUTLETING TO BE WITH IN
BOUNDARY LINES OF SITE.