


NOTE
Do not scale from this drawing. All dimensions and levels must be checked and verified on site by contractor, specialist, manufacturer prior to commencement of work and discrepancies must be reported to Architecture and Design Practice Ltd in writing before proceeding.

The design materials, specification are copyright protected and must not be copied or transmitted without our prior written permission. Copyright infringements shall be legally enforced and pursued.


Client is responsible for all aspects relating to the Party Wall etc. Act 1996.

Contractor is responsible for all aspects relating to CDM Regulations.


Works should not commence before a 'Building Control' approval is received. Client bears full responsibility for alterations due to commencement of works prior to approval. This drawing is intended to illustrate the proposal only and cannot be used for construction purposes without further information.

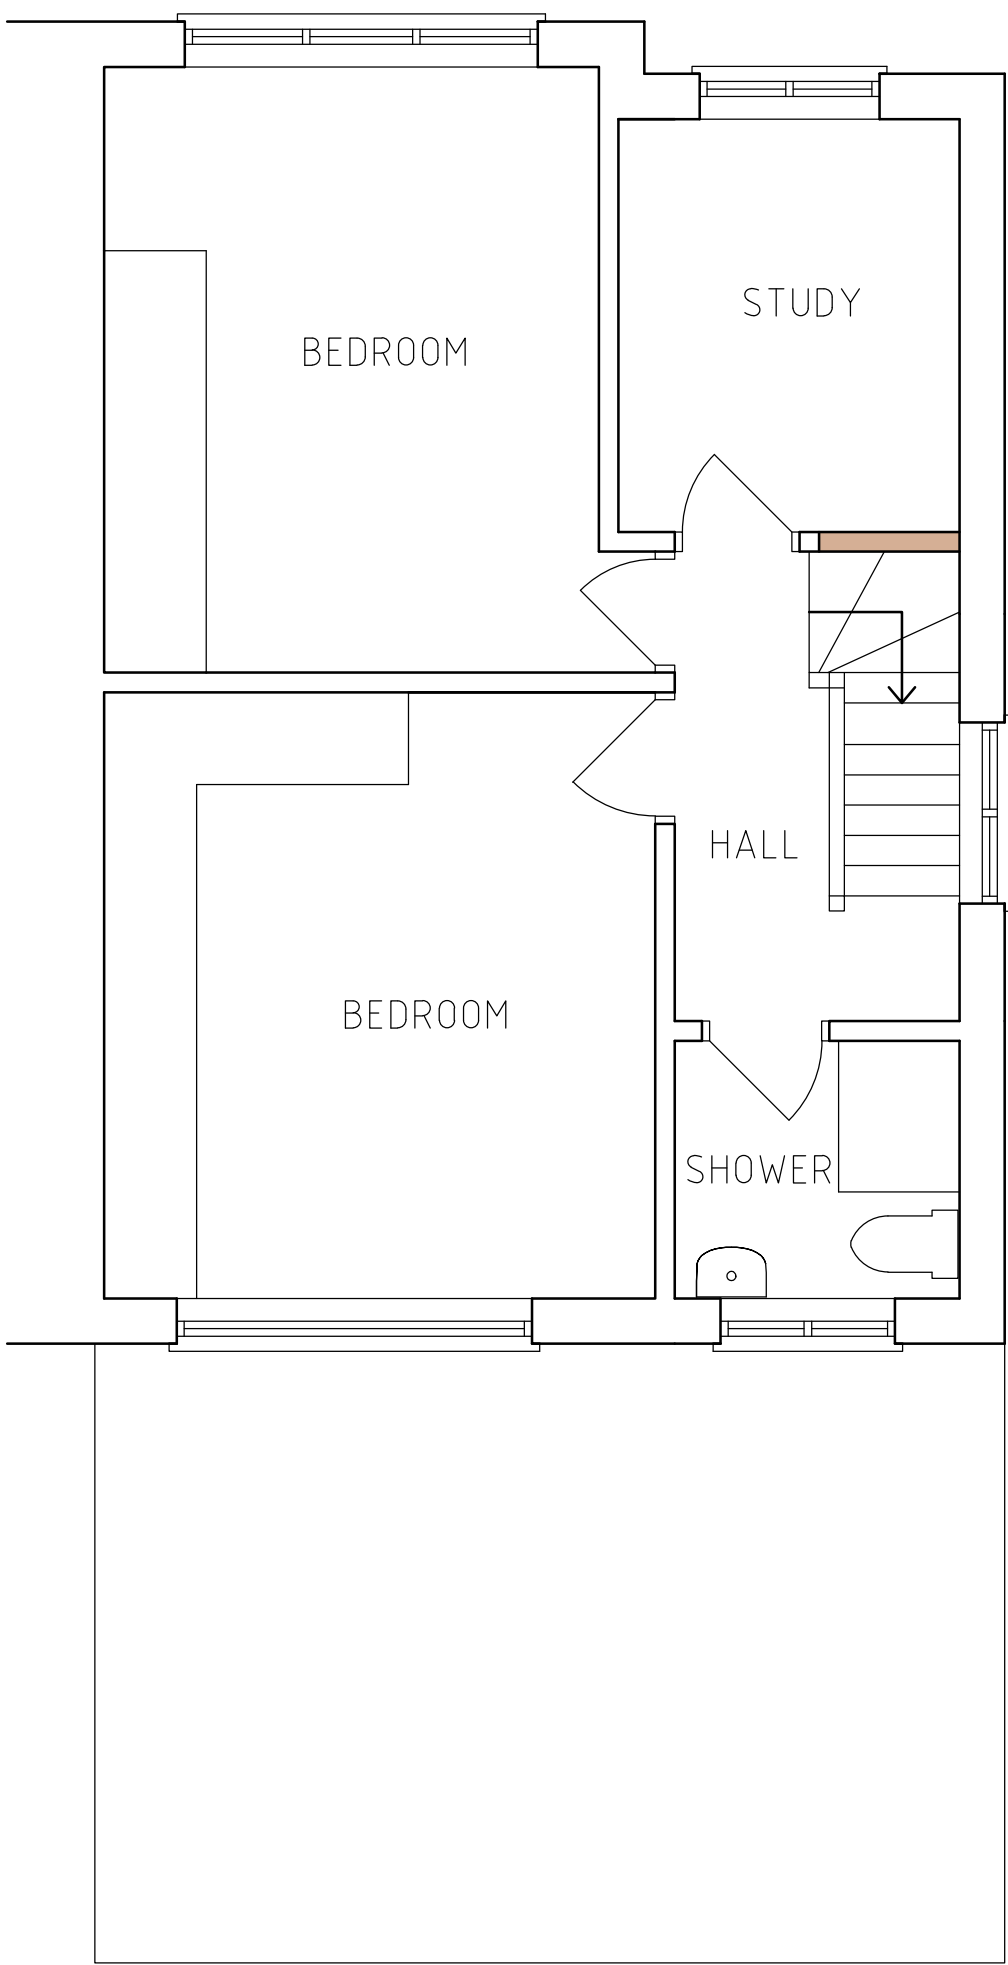


PROPOSED FIRST FLOOR

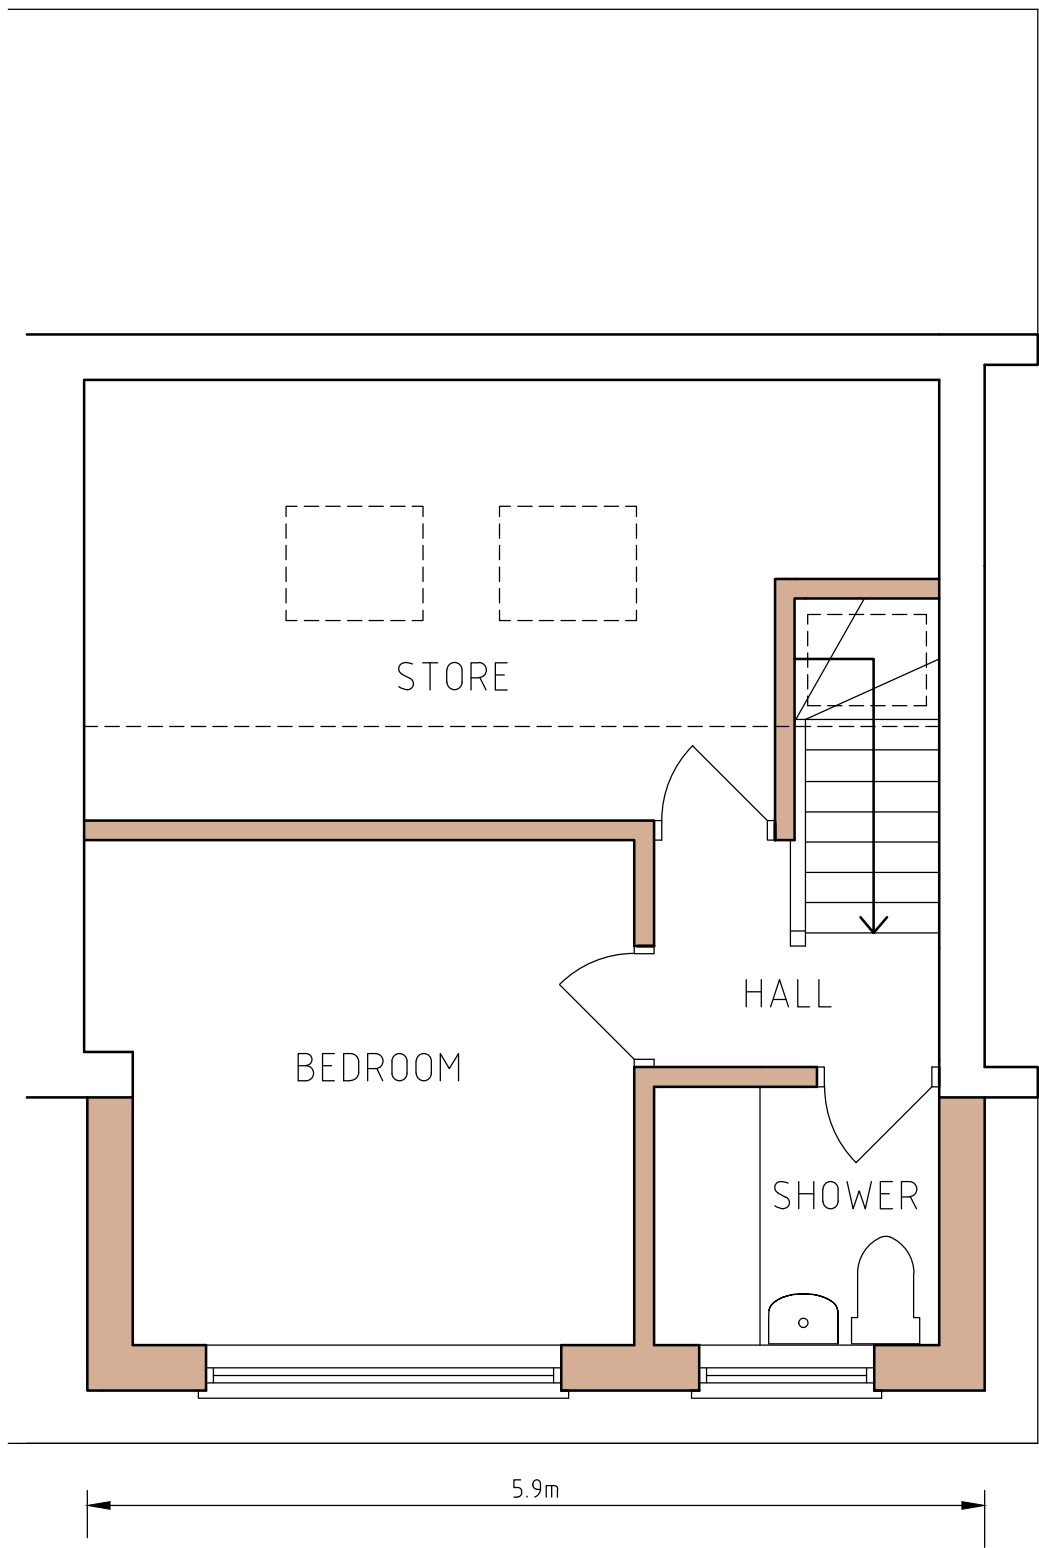

PROPOSED LOFT FLOOR

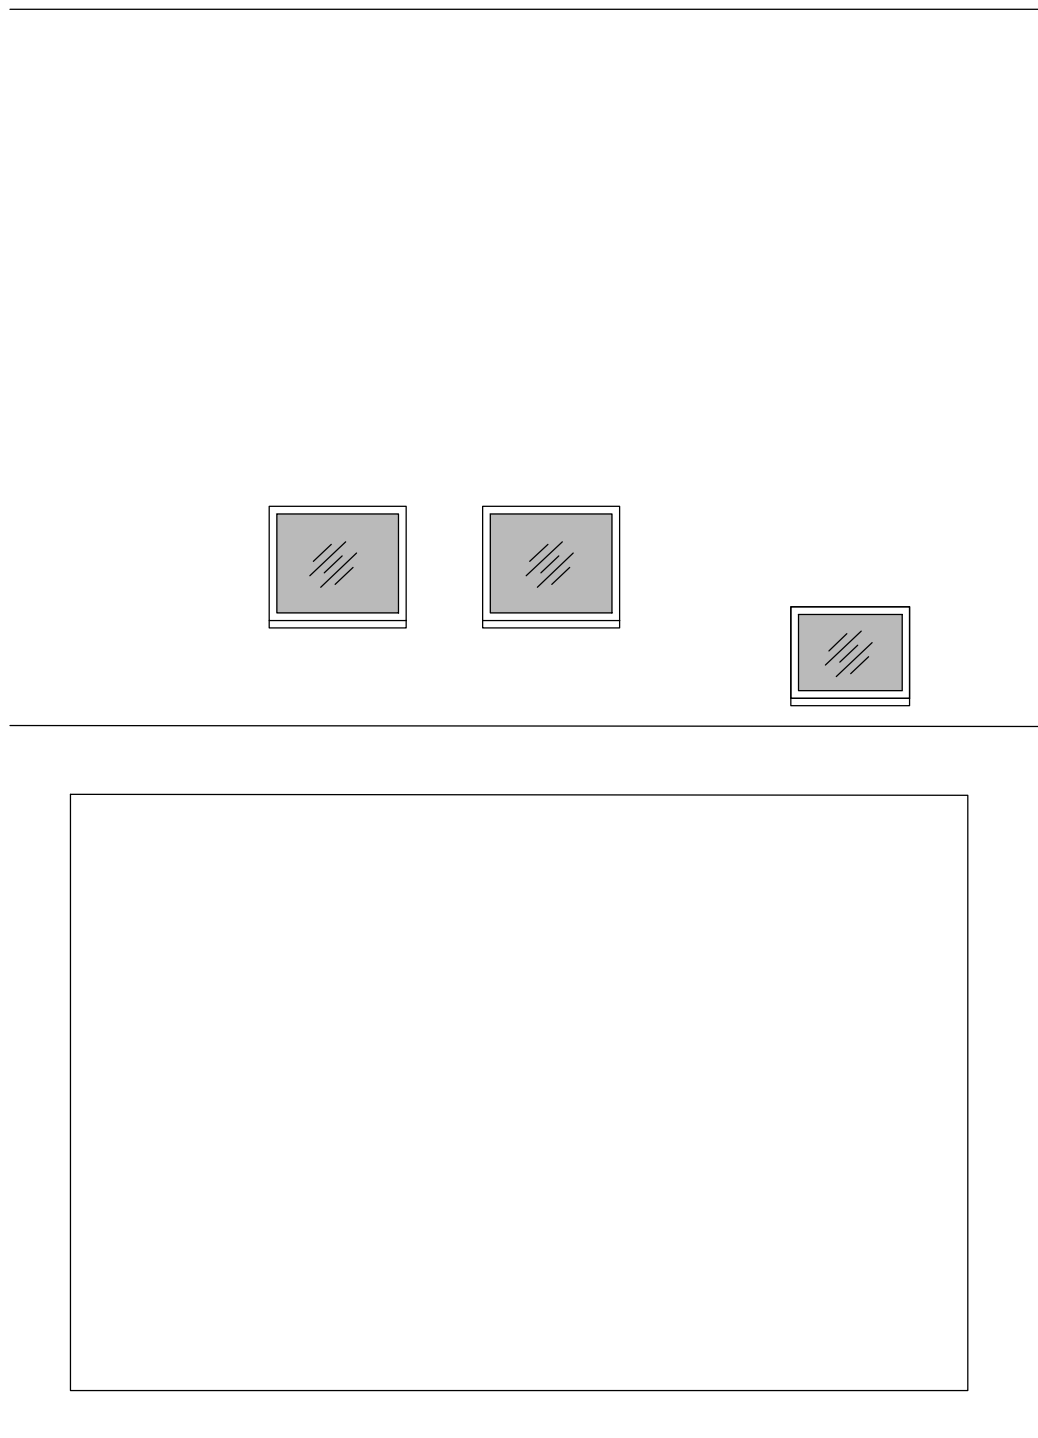

PROPOSED ROOF PLAN

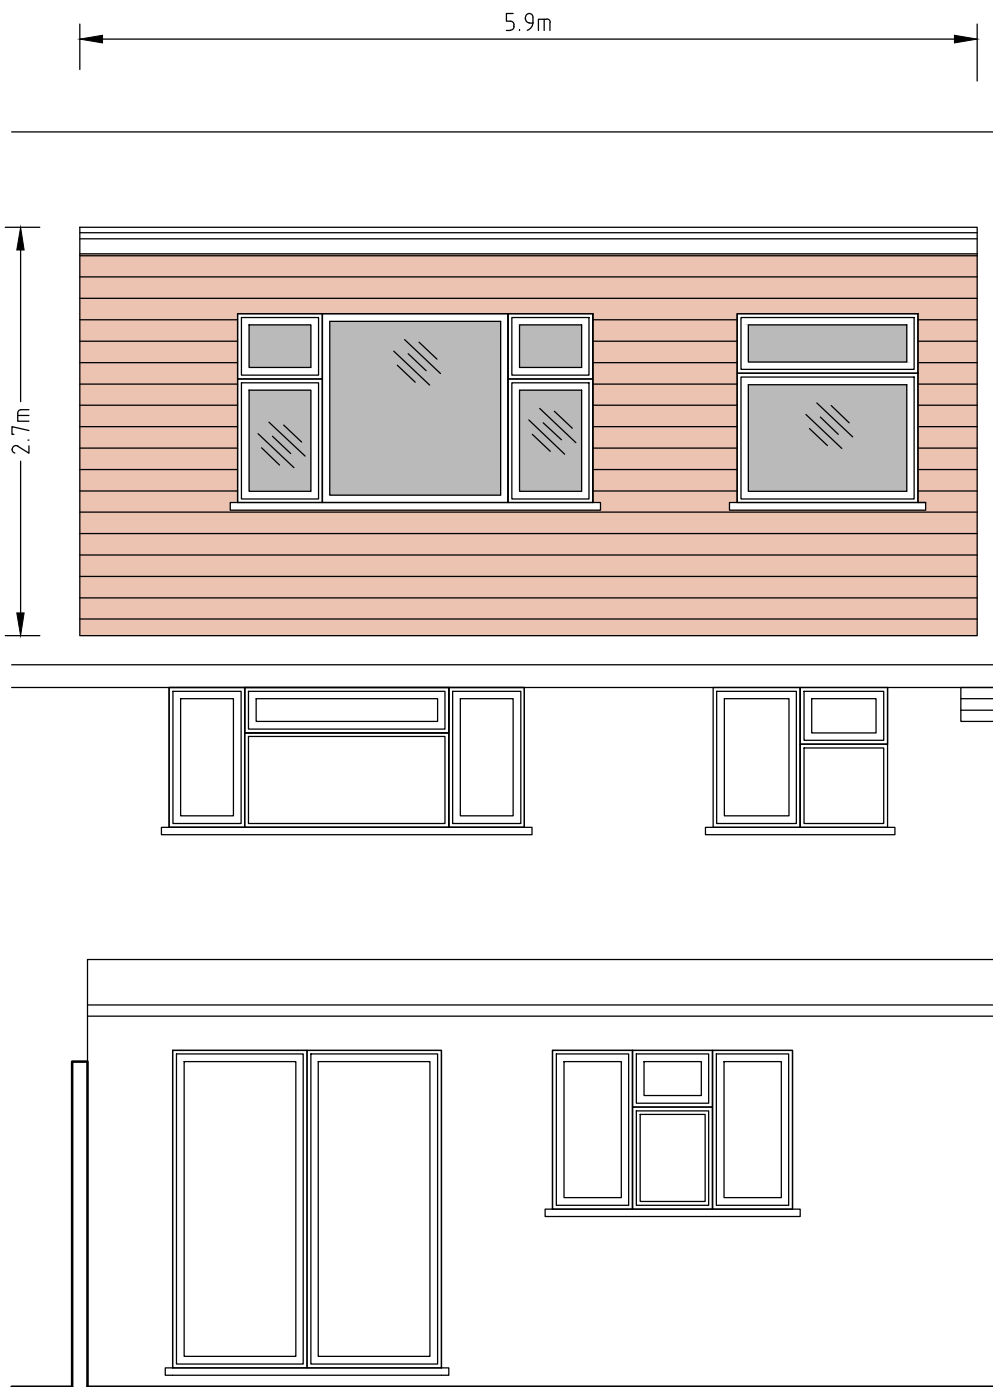


PROPOSED REAR ELEVATION


REAR DORMER EXTENSION VOLUME :
height x depth x length / 2
 $2.7 \times 3.7 \times 5.9 / 2 = 29.4705M^3$

NOTES :

1. The rear dormer would be set in from the eaves margin by 200mm
2. All materials would be of a similar appearance to those of the existing dwelling.
3. Rooflights are less than 150mm above the roof plans and lower than the highest part of the roof

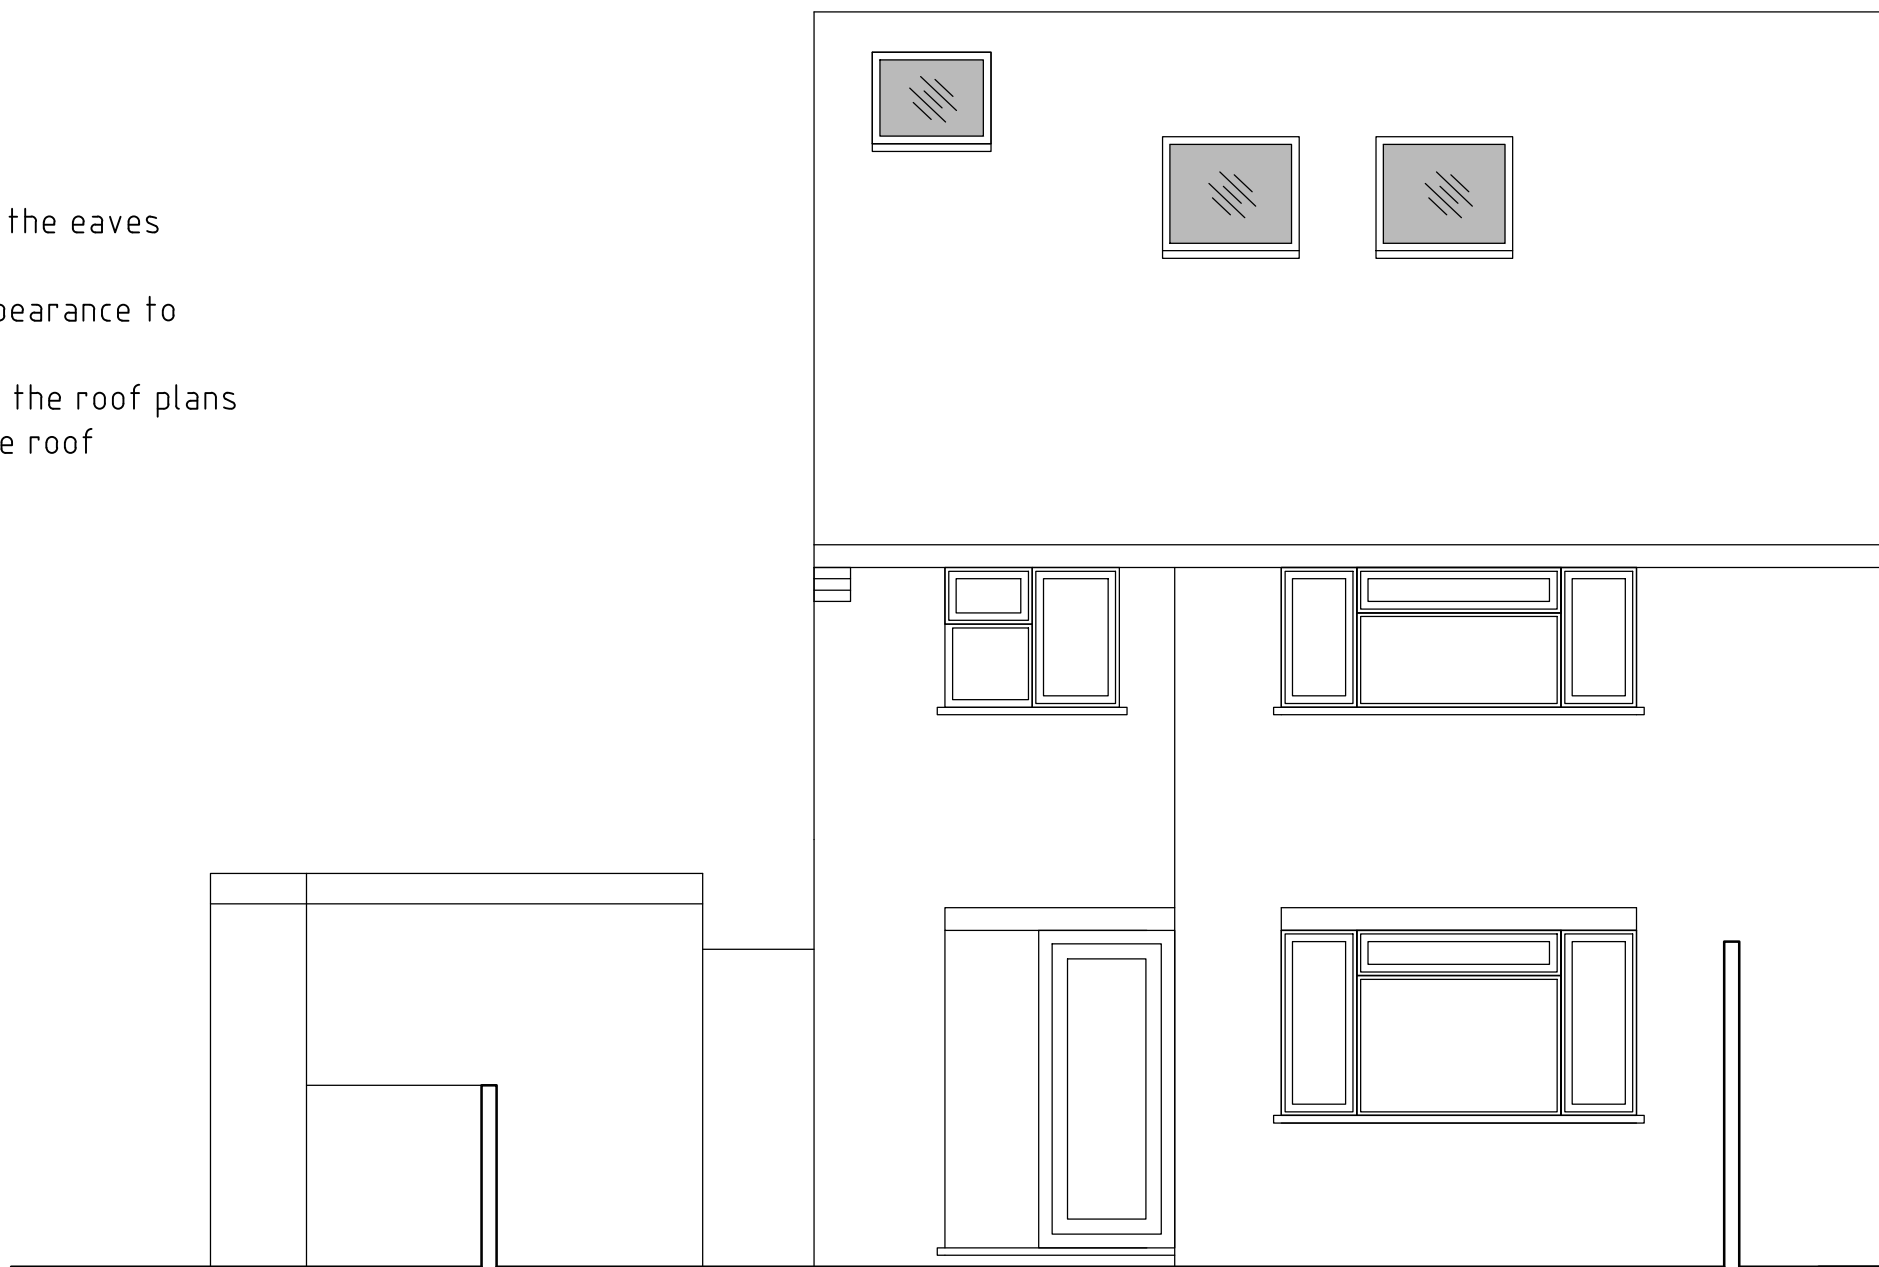


PROPOSED FRONT ELEVATION

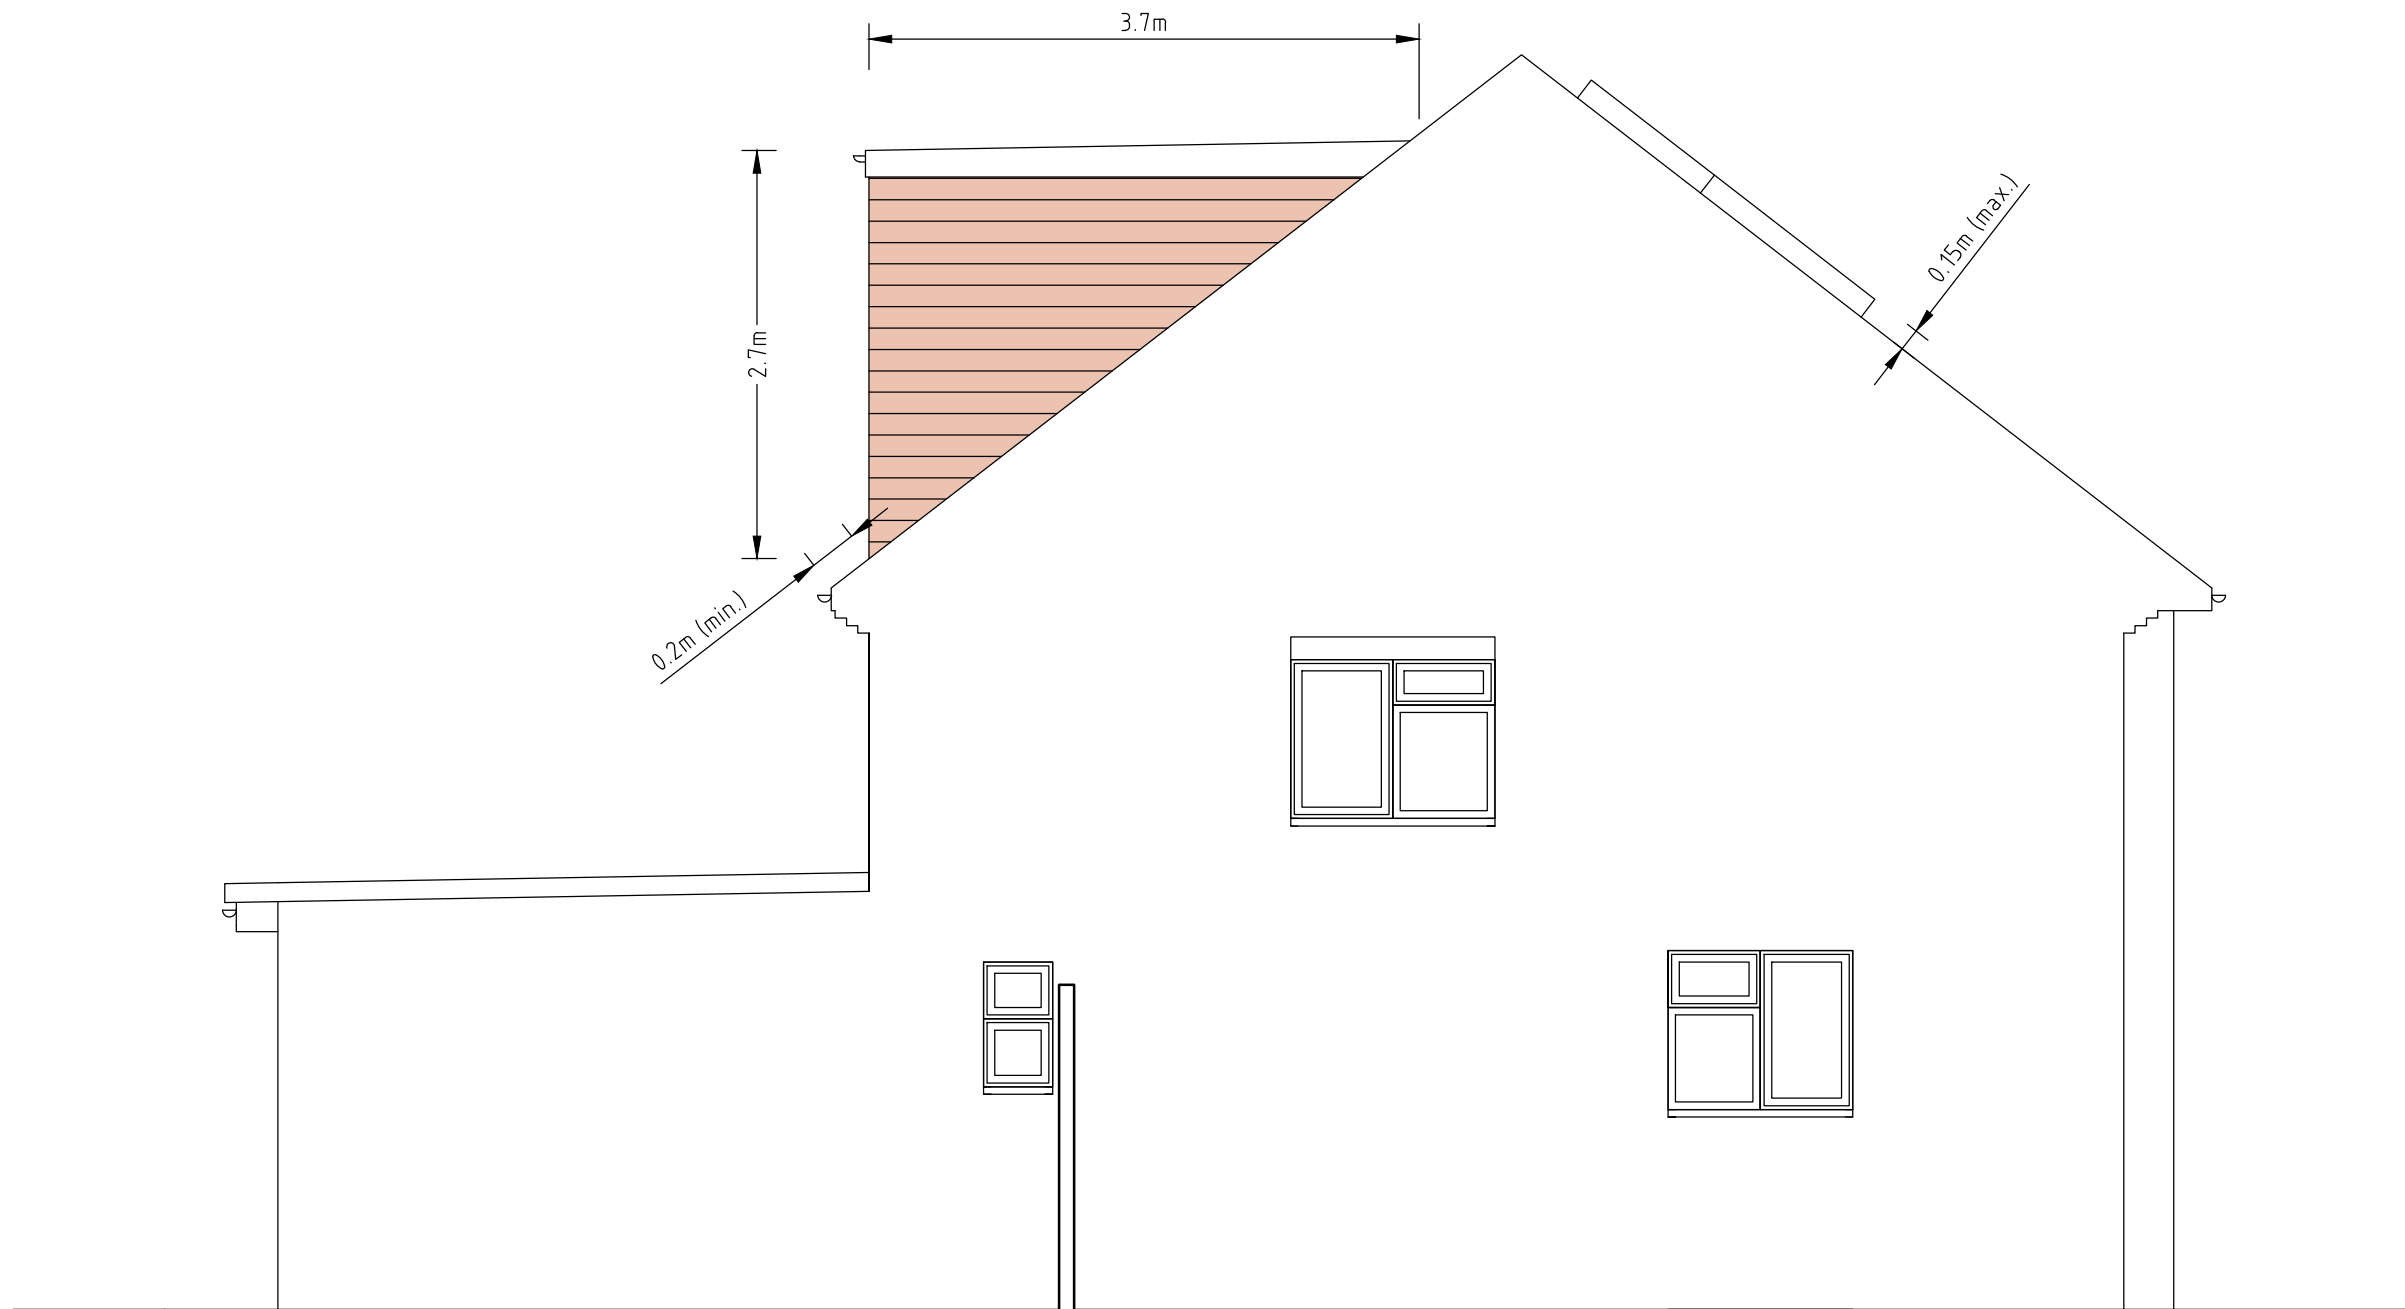

PROPOSED SIDE ELEVATION

E	PLANNING OFFICER	JUL '23
D	CLIENT CHANGES	DEC '22
C	CLIENT CHANGES	DEC '22
B	CLIENT CHANGES	DEC '22
A	FIRST ISSUE	DEC '22
REF	REVISION	DATE

Architecture & Design
PRACTICE
TROON COTTAGES
STAINES ROAD
FELTHAM
TW14 9HF
T 020 8061 9976
E info@ad-p.co.uk

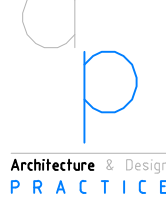

PROJECT
64 DENBIGH DRIVE
HAYES
UB3 1QF
DRAWING TITLE
PROPOSED PLANS
AND ELEVATIONS
SCALE
1:50@A3
DRAWING No
64DD-301-02E
DATE
DEC '22