

**Subject to Planning
Approval**

PRELIMINARY INFORMATION
APPROVAL CONSTRUCTION
TENDER
PLANNING


PROJECT ADDRESS:
**15 Drakes Drive,
Northwood, HA6 2SL**

DRAWN: **KS** CHECKED: **KS**

REV. **PD.7** DESCRIPTION DATE

DRAWING TITLE:

Existing Elevations

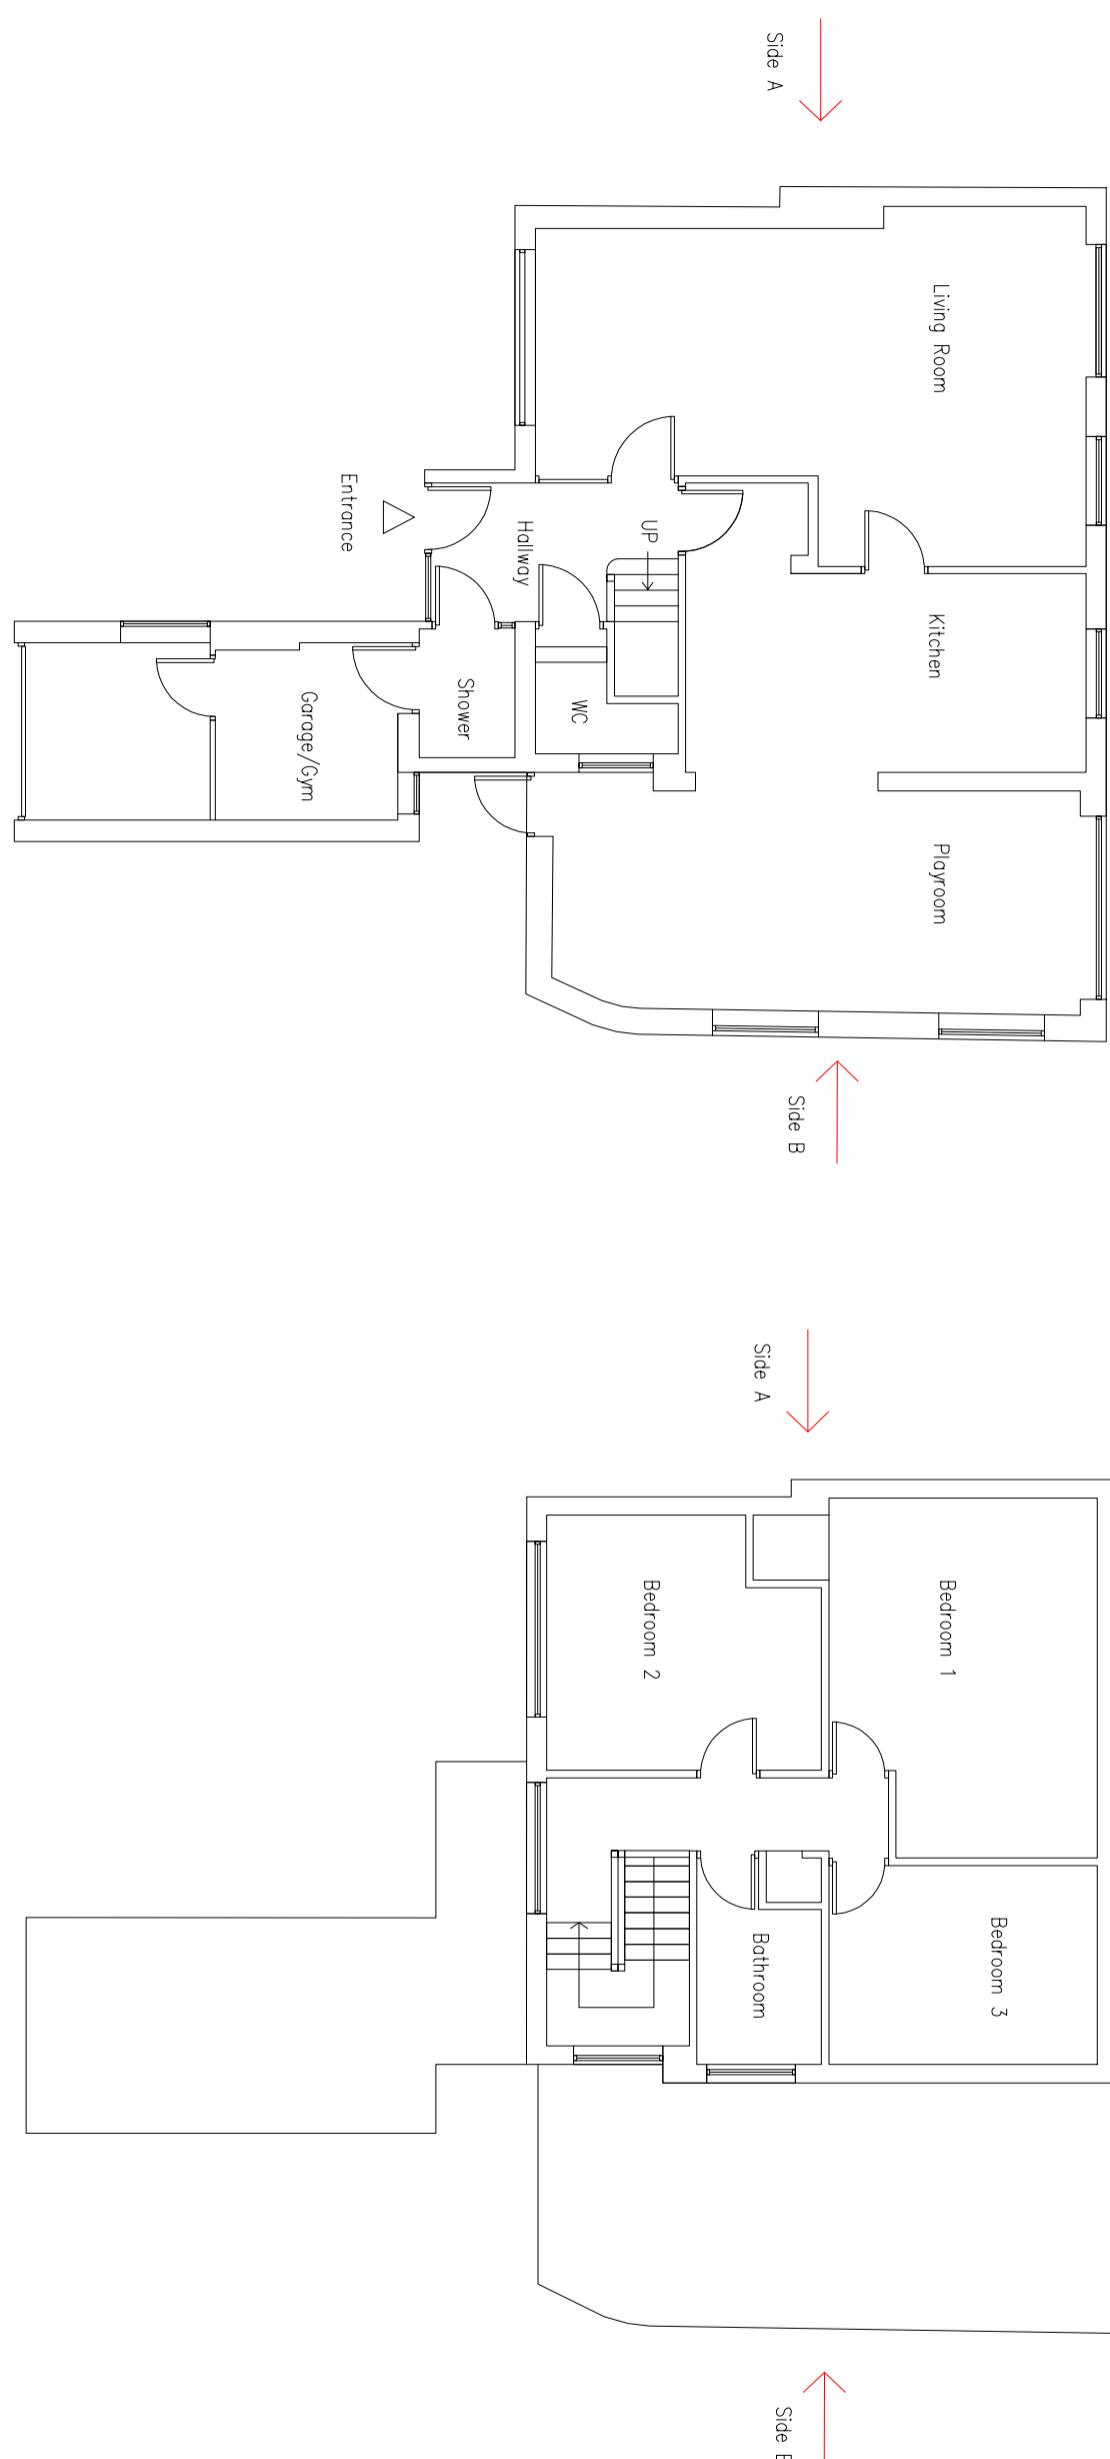

Existing Ground Floor Plan

Existing First Floor Plan

JOB CODE 442	DRAWING NUMBER: 29/07/2025
SCALE 1/100 (A3)	PD.7