


1 20045 - EXISTING GROUND FLOOR PLAN  
1 : 100

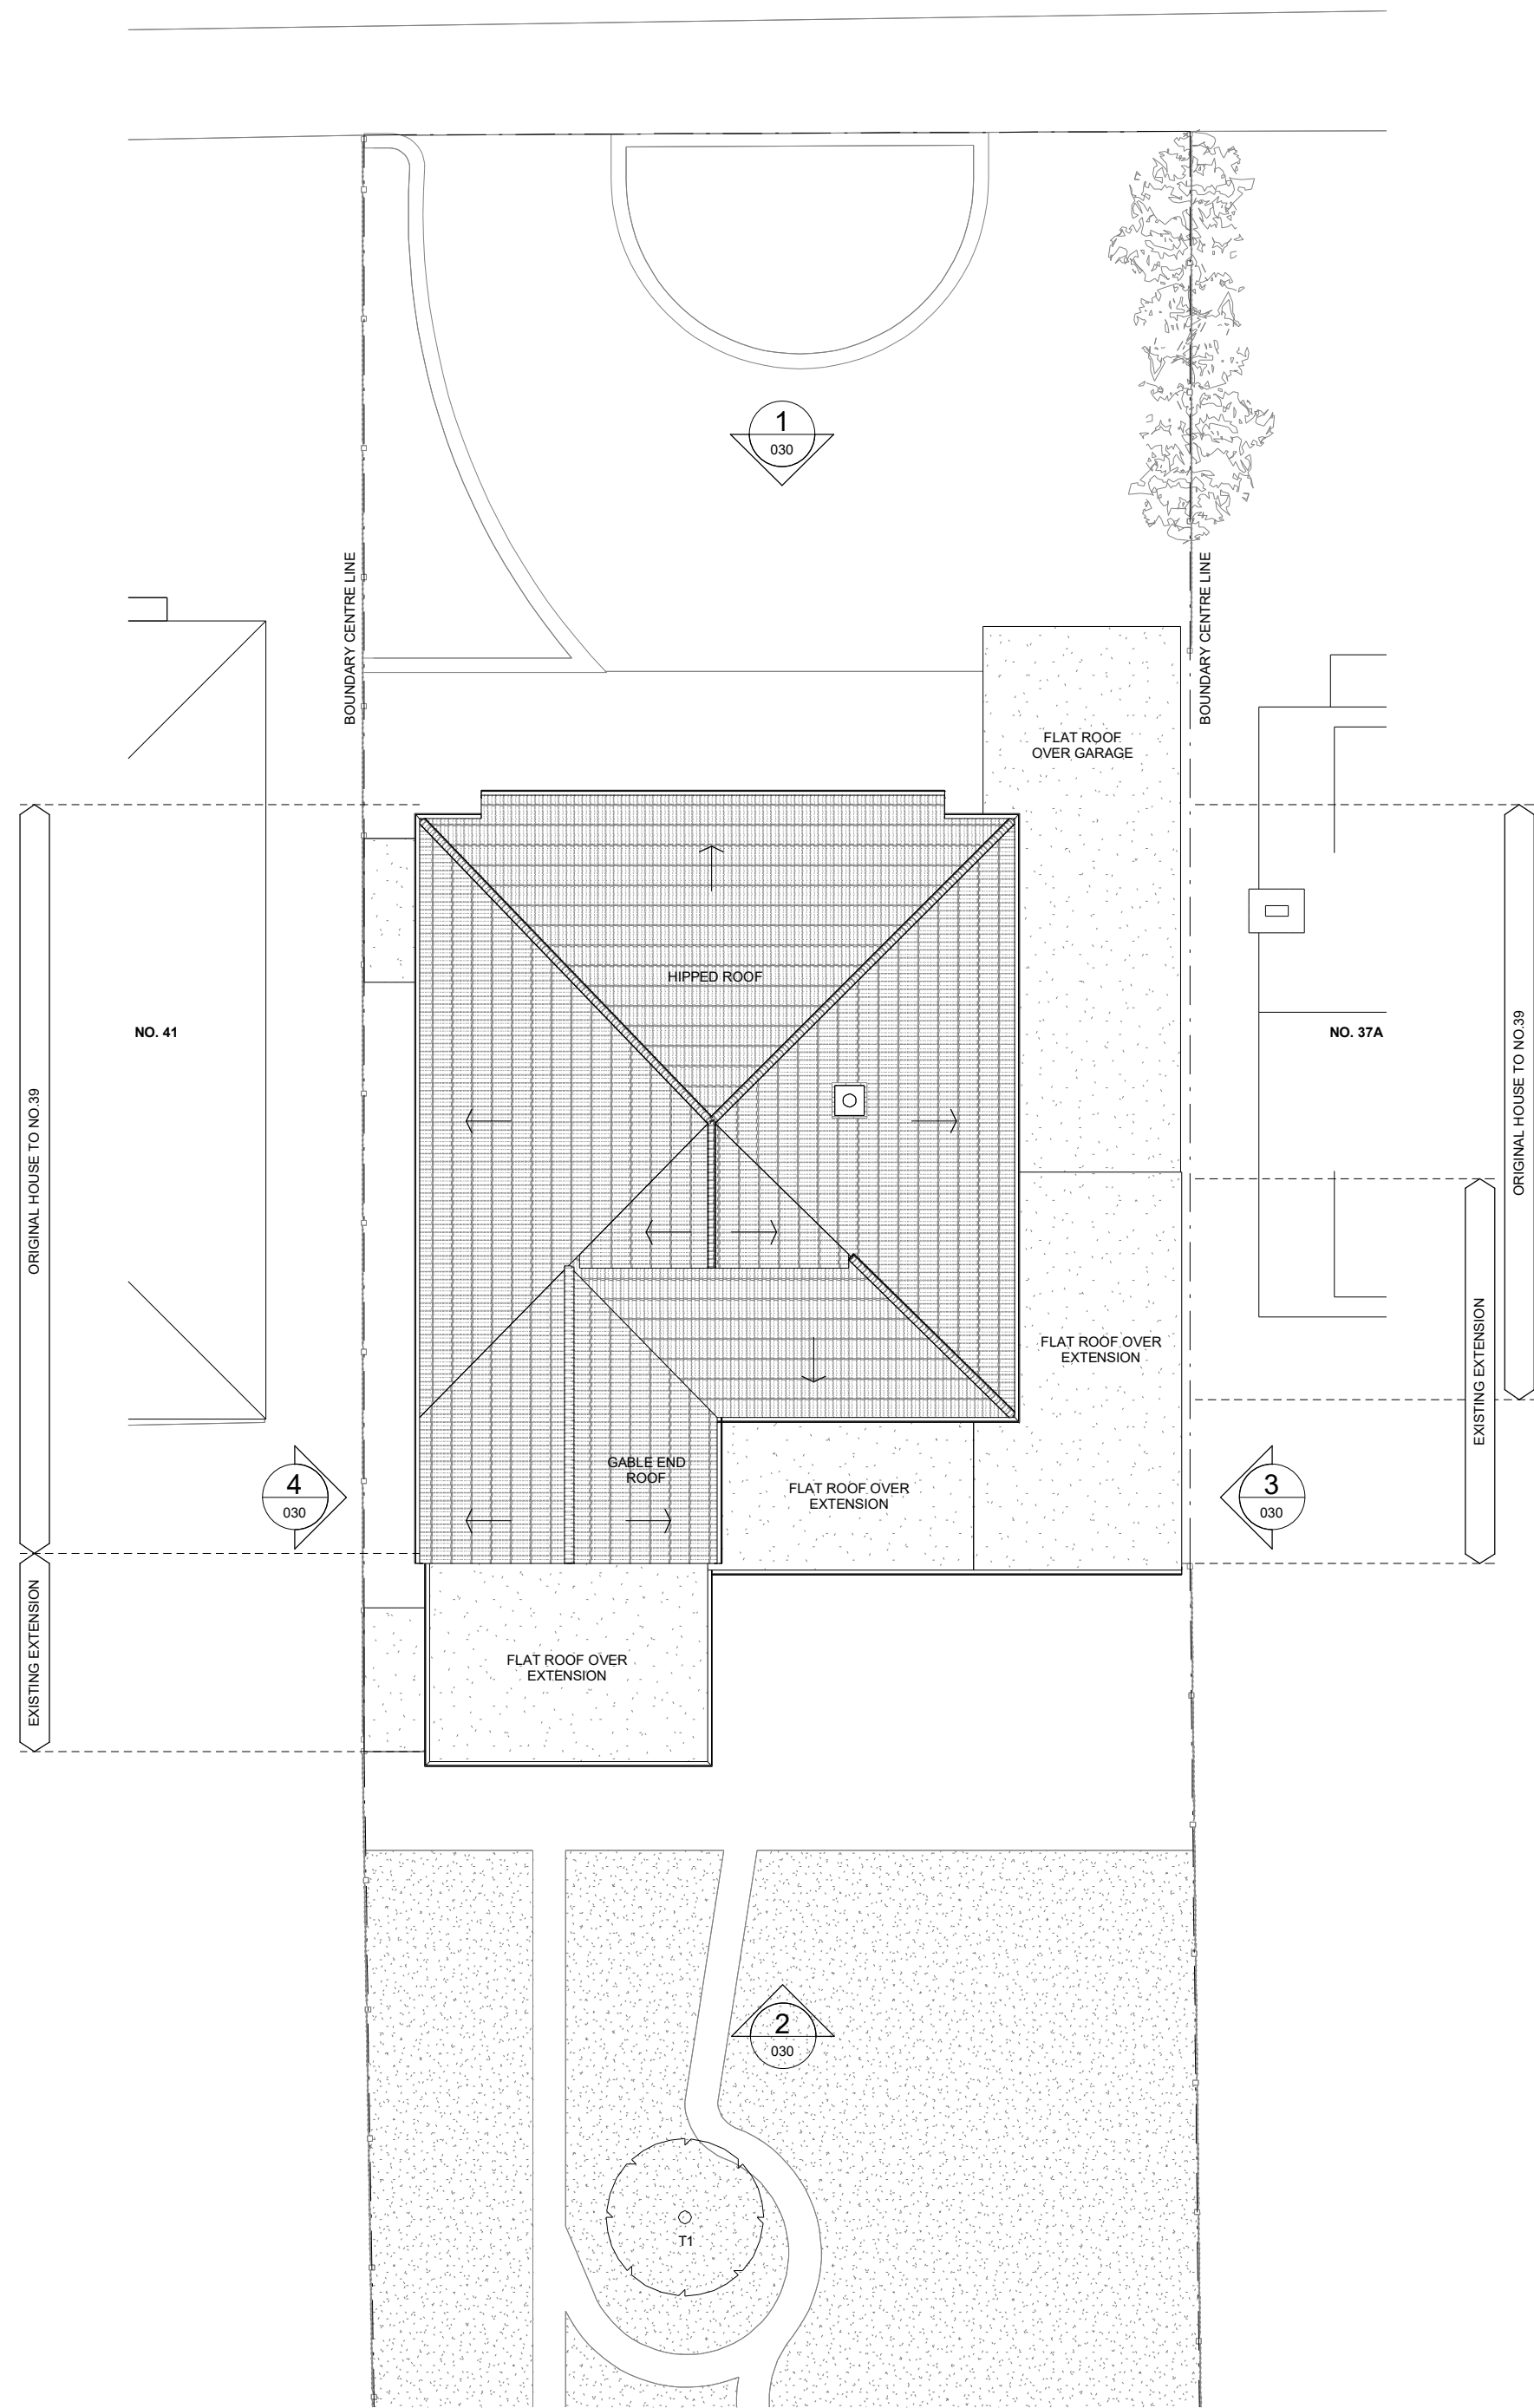

2 20045 - EXISTING ROOF PLAN  
1 : 100

EXISTING  
PROPOSED

SCALE  
0m 1 2 5 10



Client  
AMOL VARPE: 39 OAK AVENUE, ICKENHAM,  
UXBRIDGE, LONDON, UB10 8LR  
Project  
OAK AVENUE UB10 8LR - GROUND & FIRST FLOOR  
EXTENSIONS  
Drawing title  
EXISTING FLOOR PLANS

Scale at A1	Drawn by	Date drawn
1 : 100	WK	18/02/21
	Checked by	Date checked
	WK	19/05/21
Project number	Drawing number	Revision
20045	011	A