




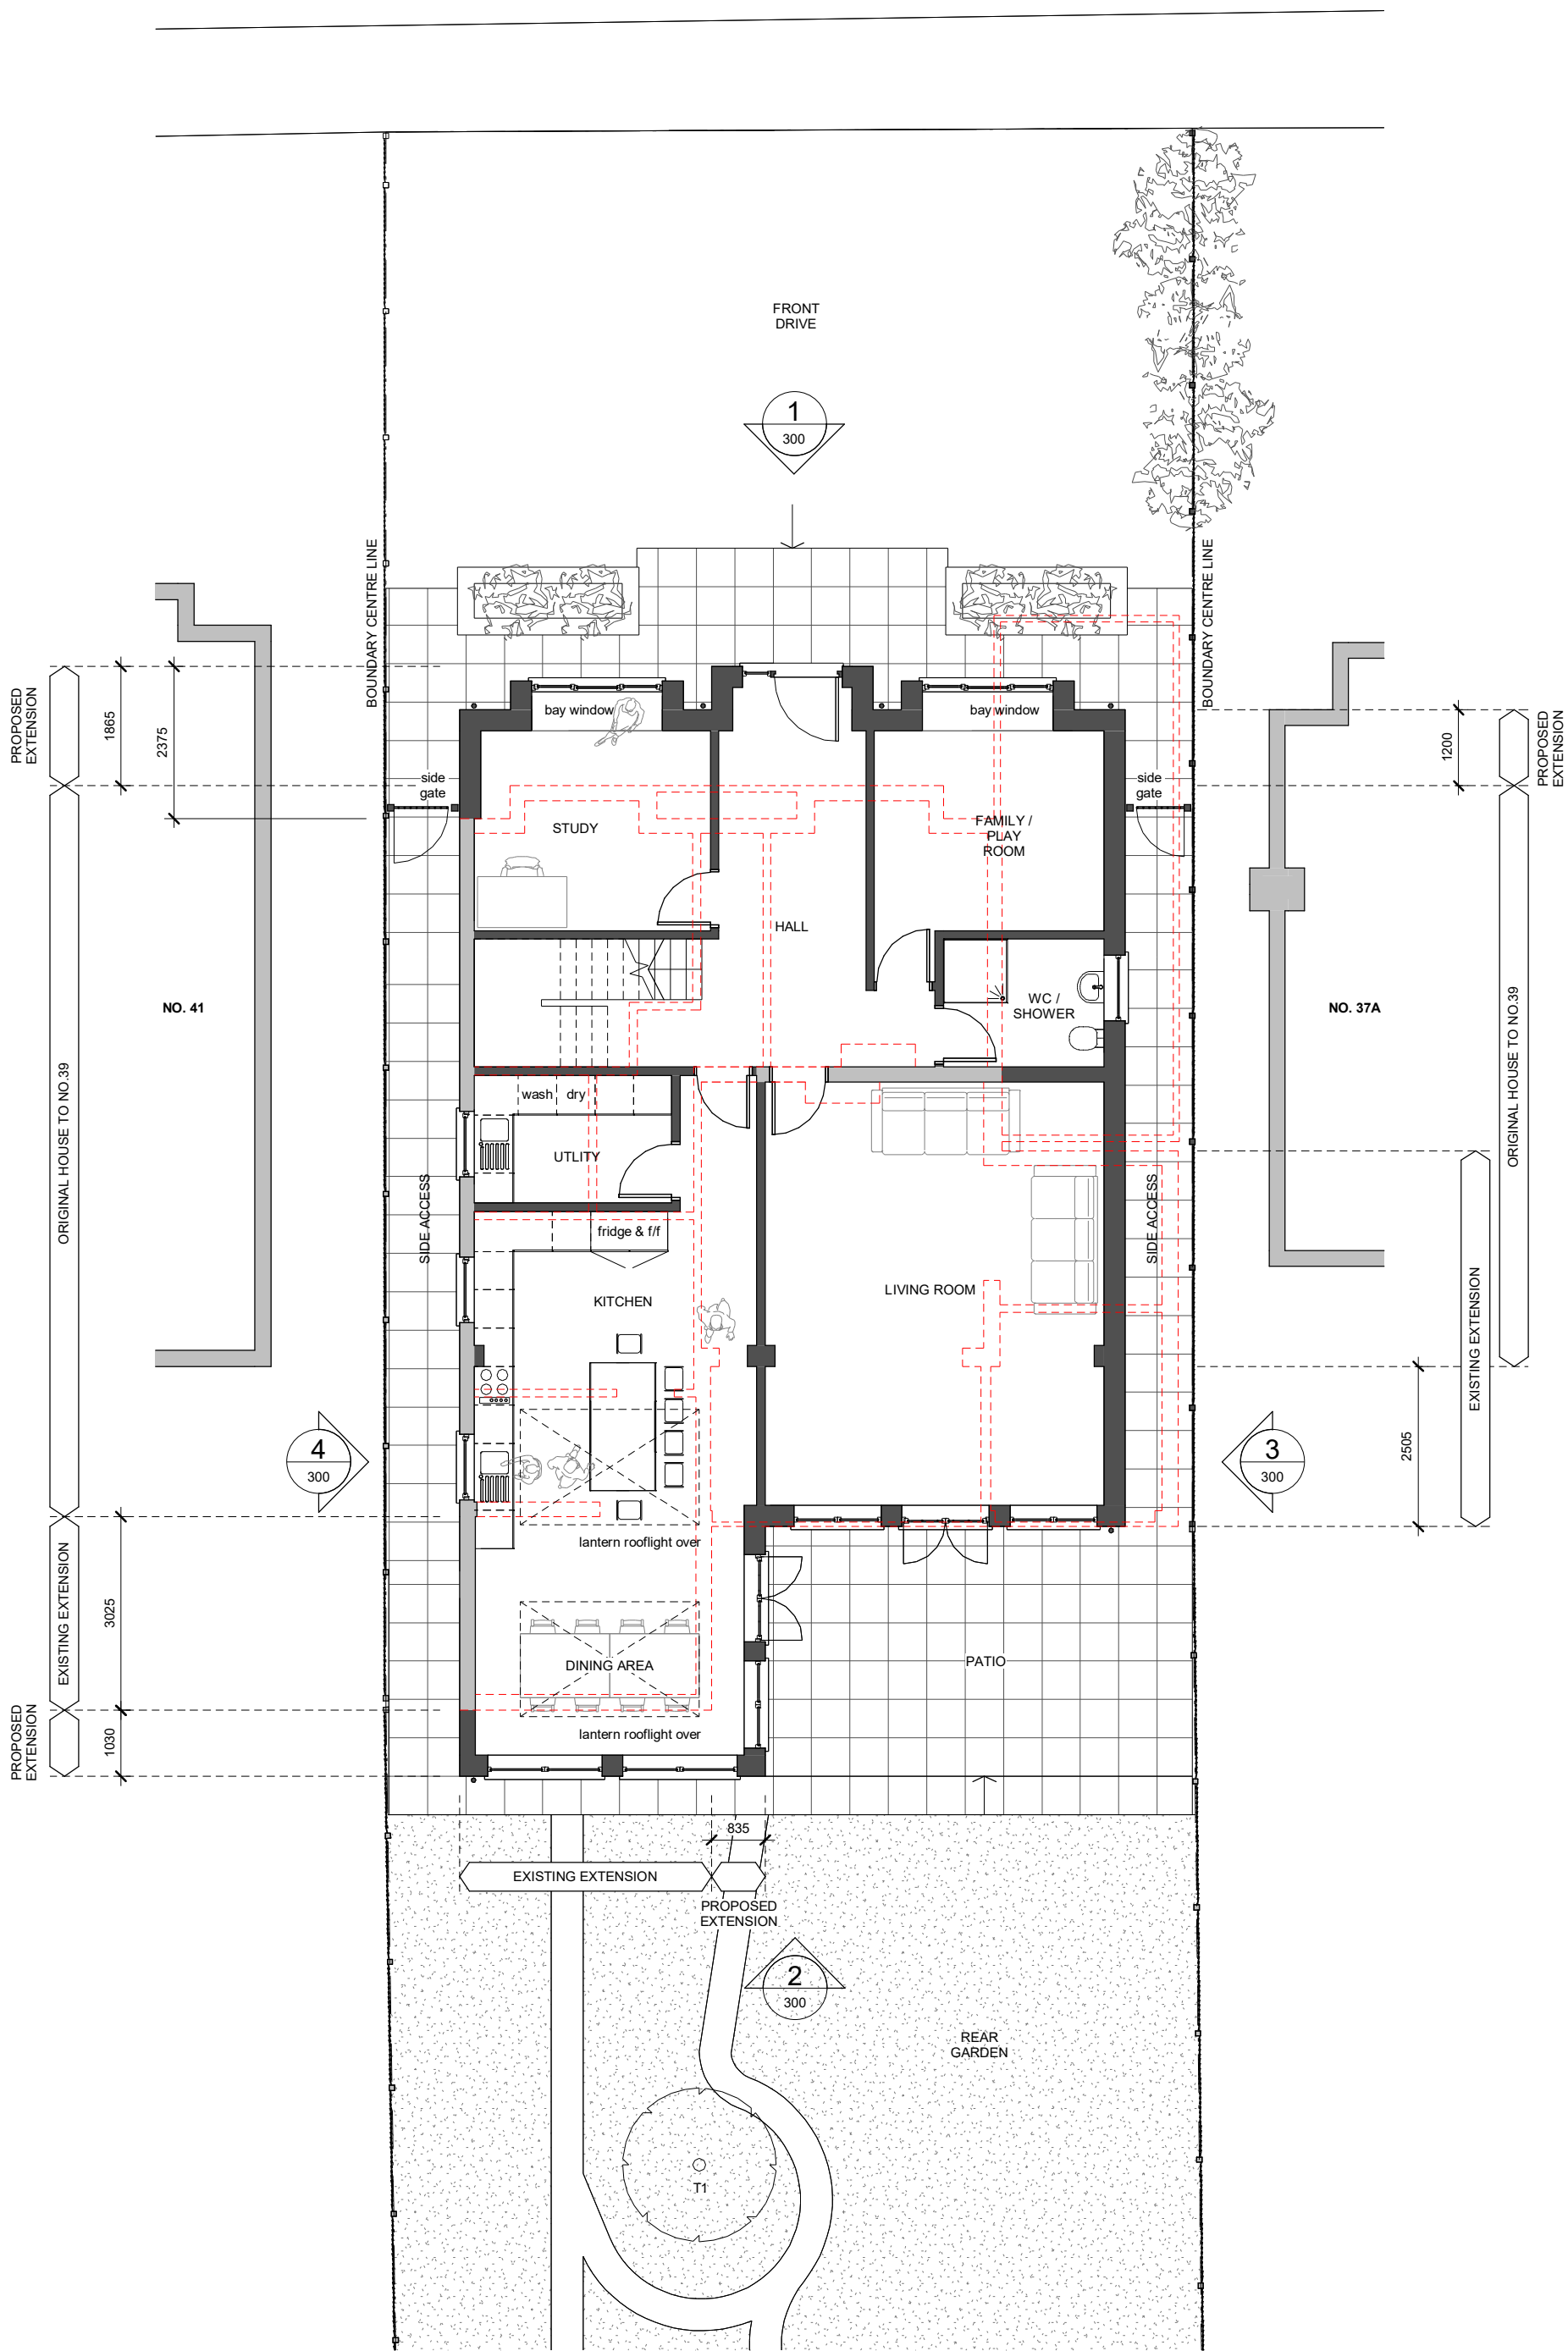

1 20045 - PROPOSED GROUND FLOOR PLAN
1:100

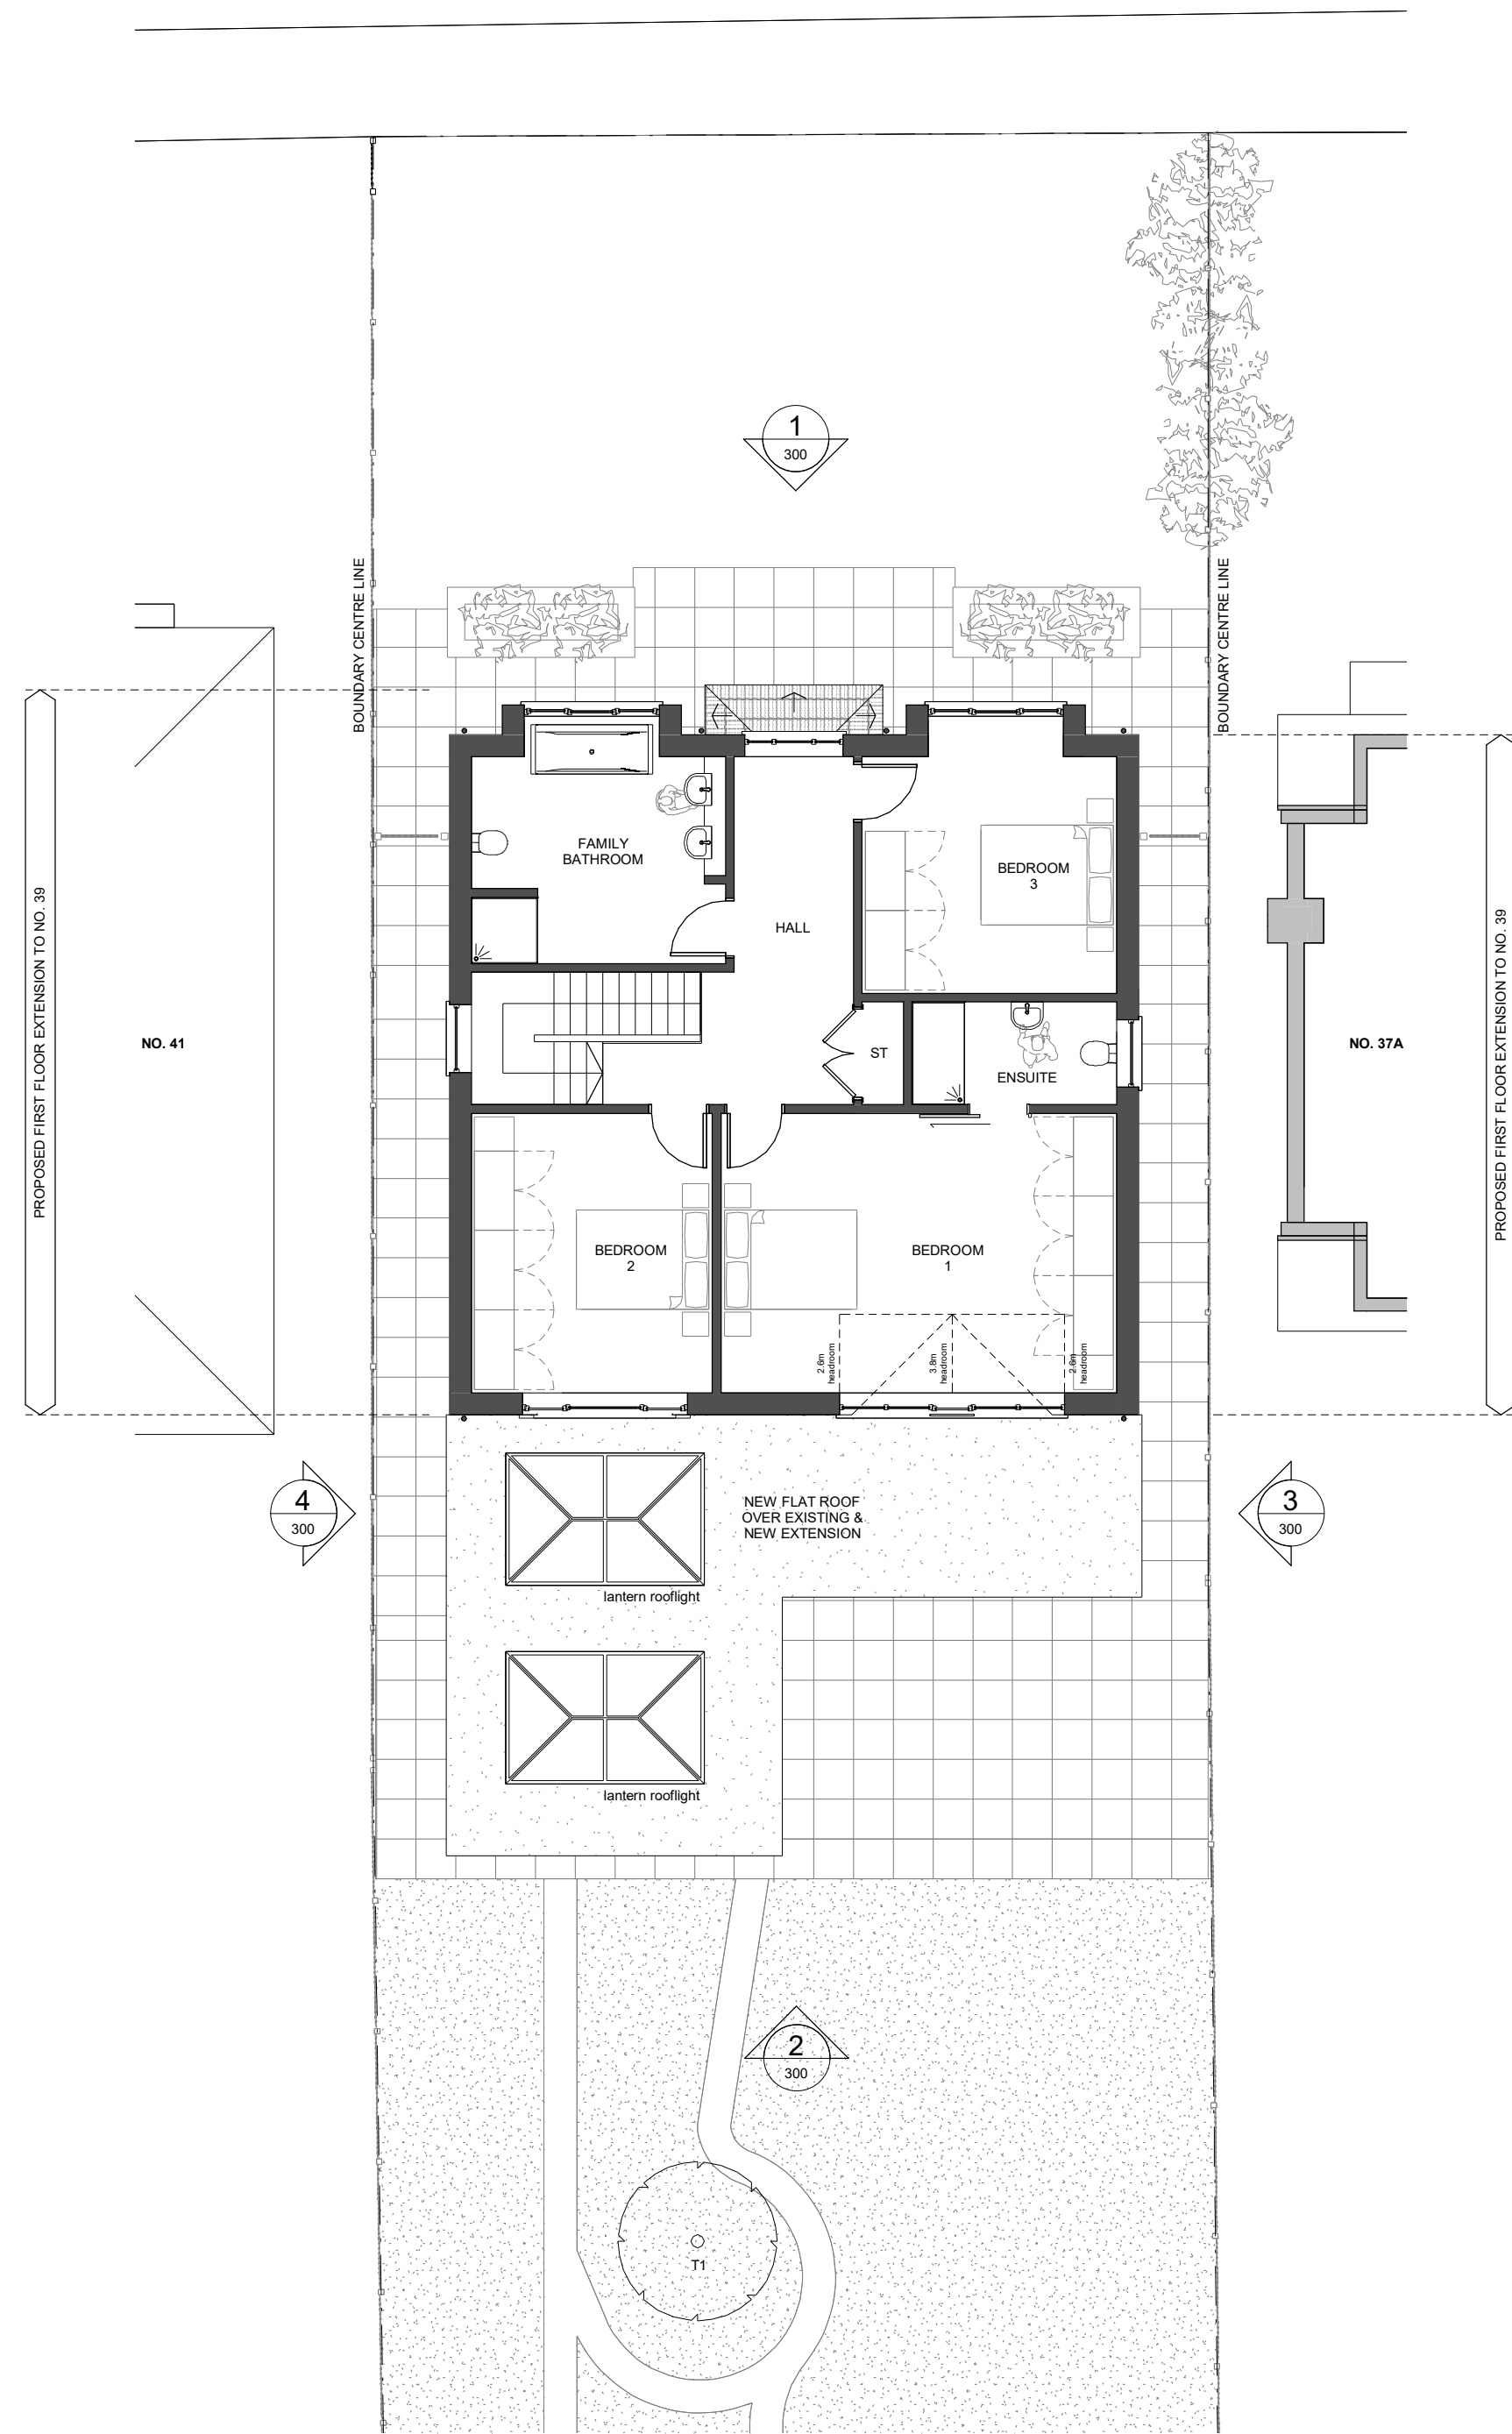


2 20045 - PROPOSED FIRST FLOOR PLAN
1:100

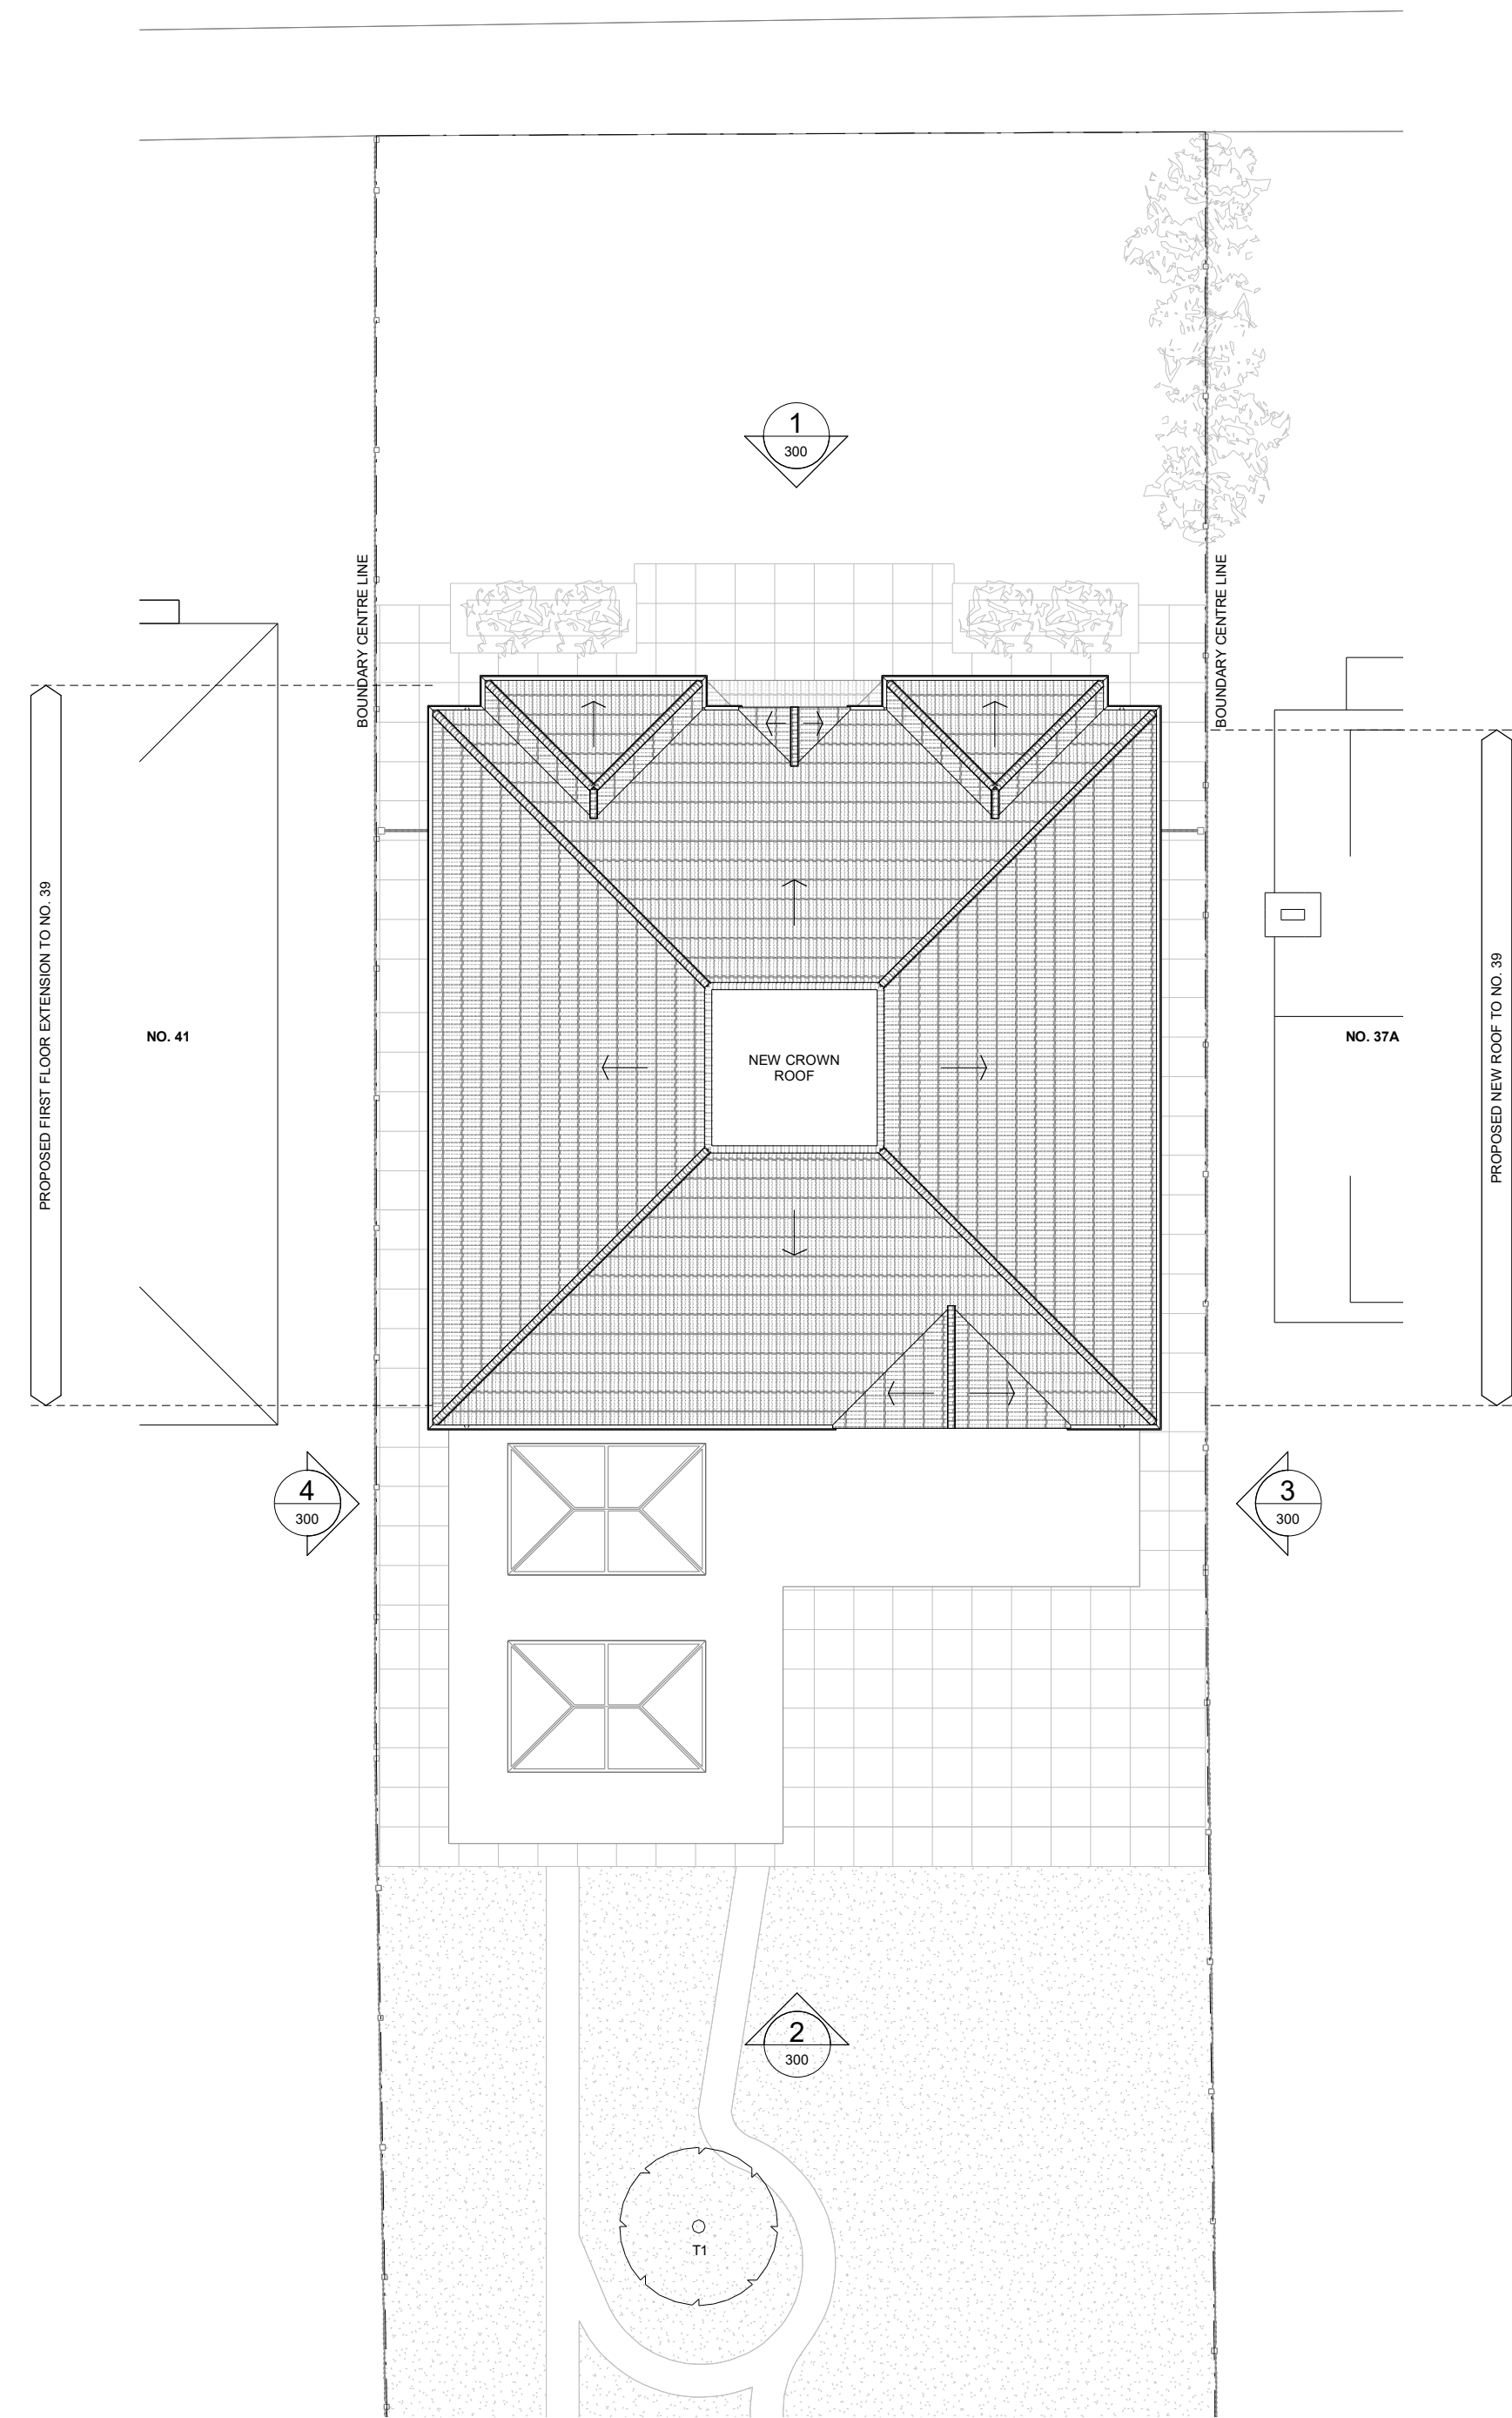

3 20045 - PROPOSED ROOF PLAN
1:100

EXISTING
PROPOSED

SCALE
0m 1 2 5 10

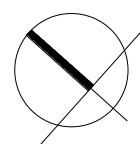

Client
AMOL VARPE: 39 OAK AVENUE, ICKENHAM,
UXBRIDGE, LONDON, UB10 8LR
Project
OAK AVENUE UB10 8LR - GROUND & FIRST FLOOR
EXTENSIONS
Drawing title
PROPOSED FLOOR PLANS

Scale at A1 1:100	Drawn by WK	Date drawn 18/02/21
PLANNING	Checked by WK	Date checked 19/05/21
Project number 20045	Drawing number 101	Revision A