


DO NOT SCALE DIMENSIONS OFF THIS DRAWING. CHECK ALL DIMENSIONS ON SITE BEFORE FABRICATION. FINAL COORDINATION AND CHECKS ARE RESPONSIBILITY OF THE SITE TEAM TO SUIT CONDITIONS AND TOLERANCES BEFORE ANY INSTALLATION. REPORT ALL ERRORS OR OMISSIONS TO AA8 DESIGNS. THIS DRAWING IS PROTECTED UNDER COPYRIGHT AND SHALL NOT BE REPRODUCED IN PART OR WHOLE WITHOUT PRIOR EXPRESSED PERMISSION OF AA8 DESIGNS.

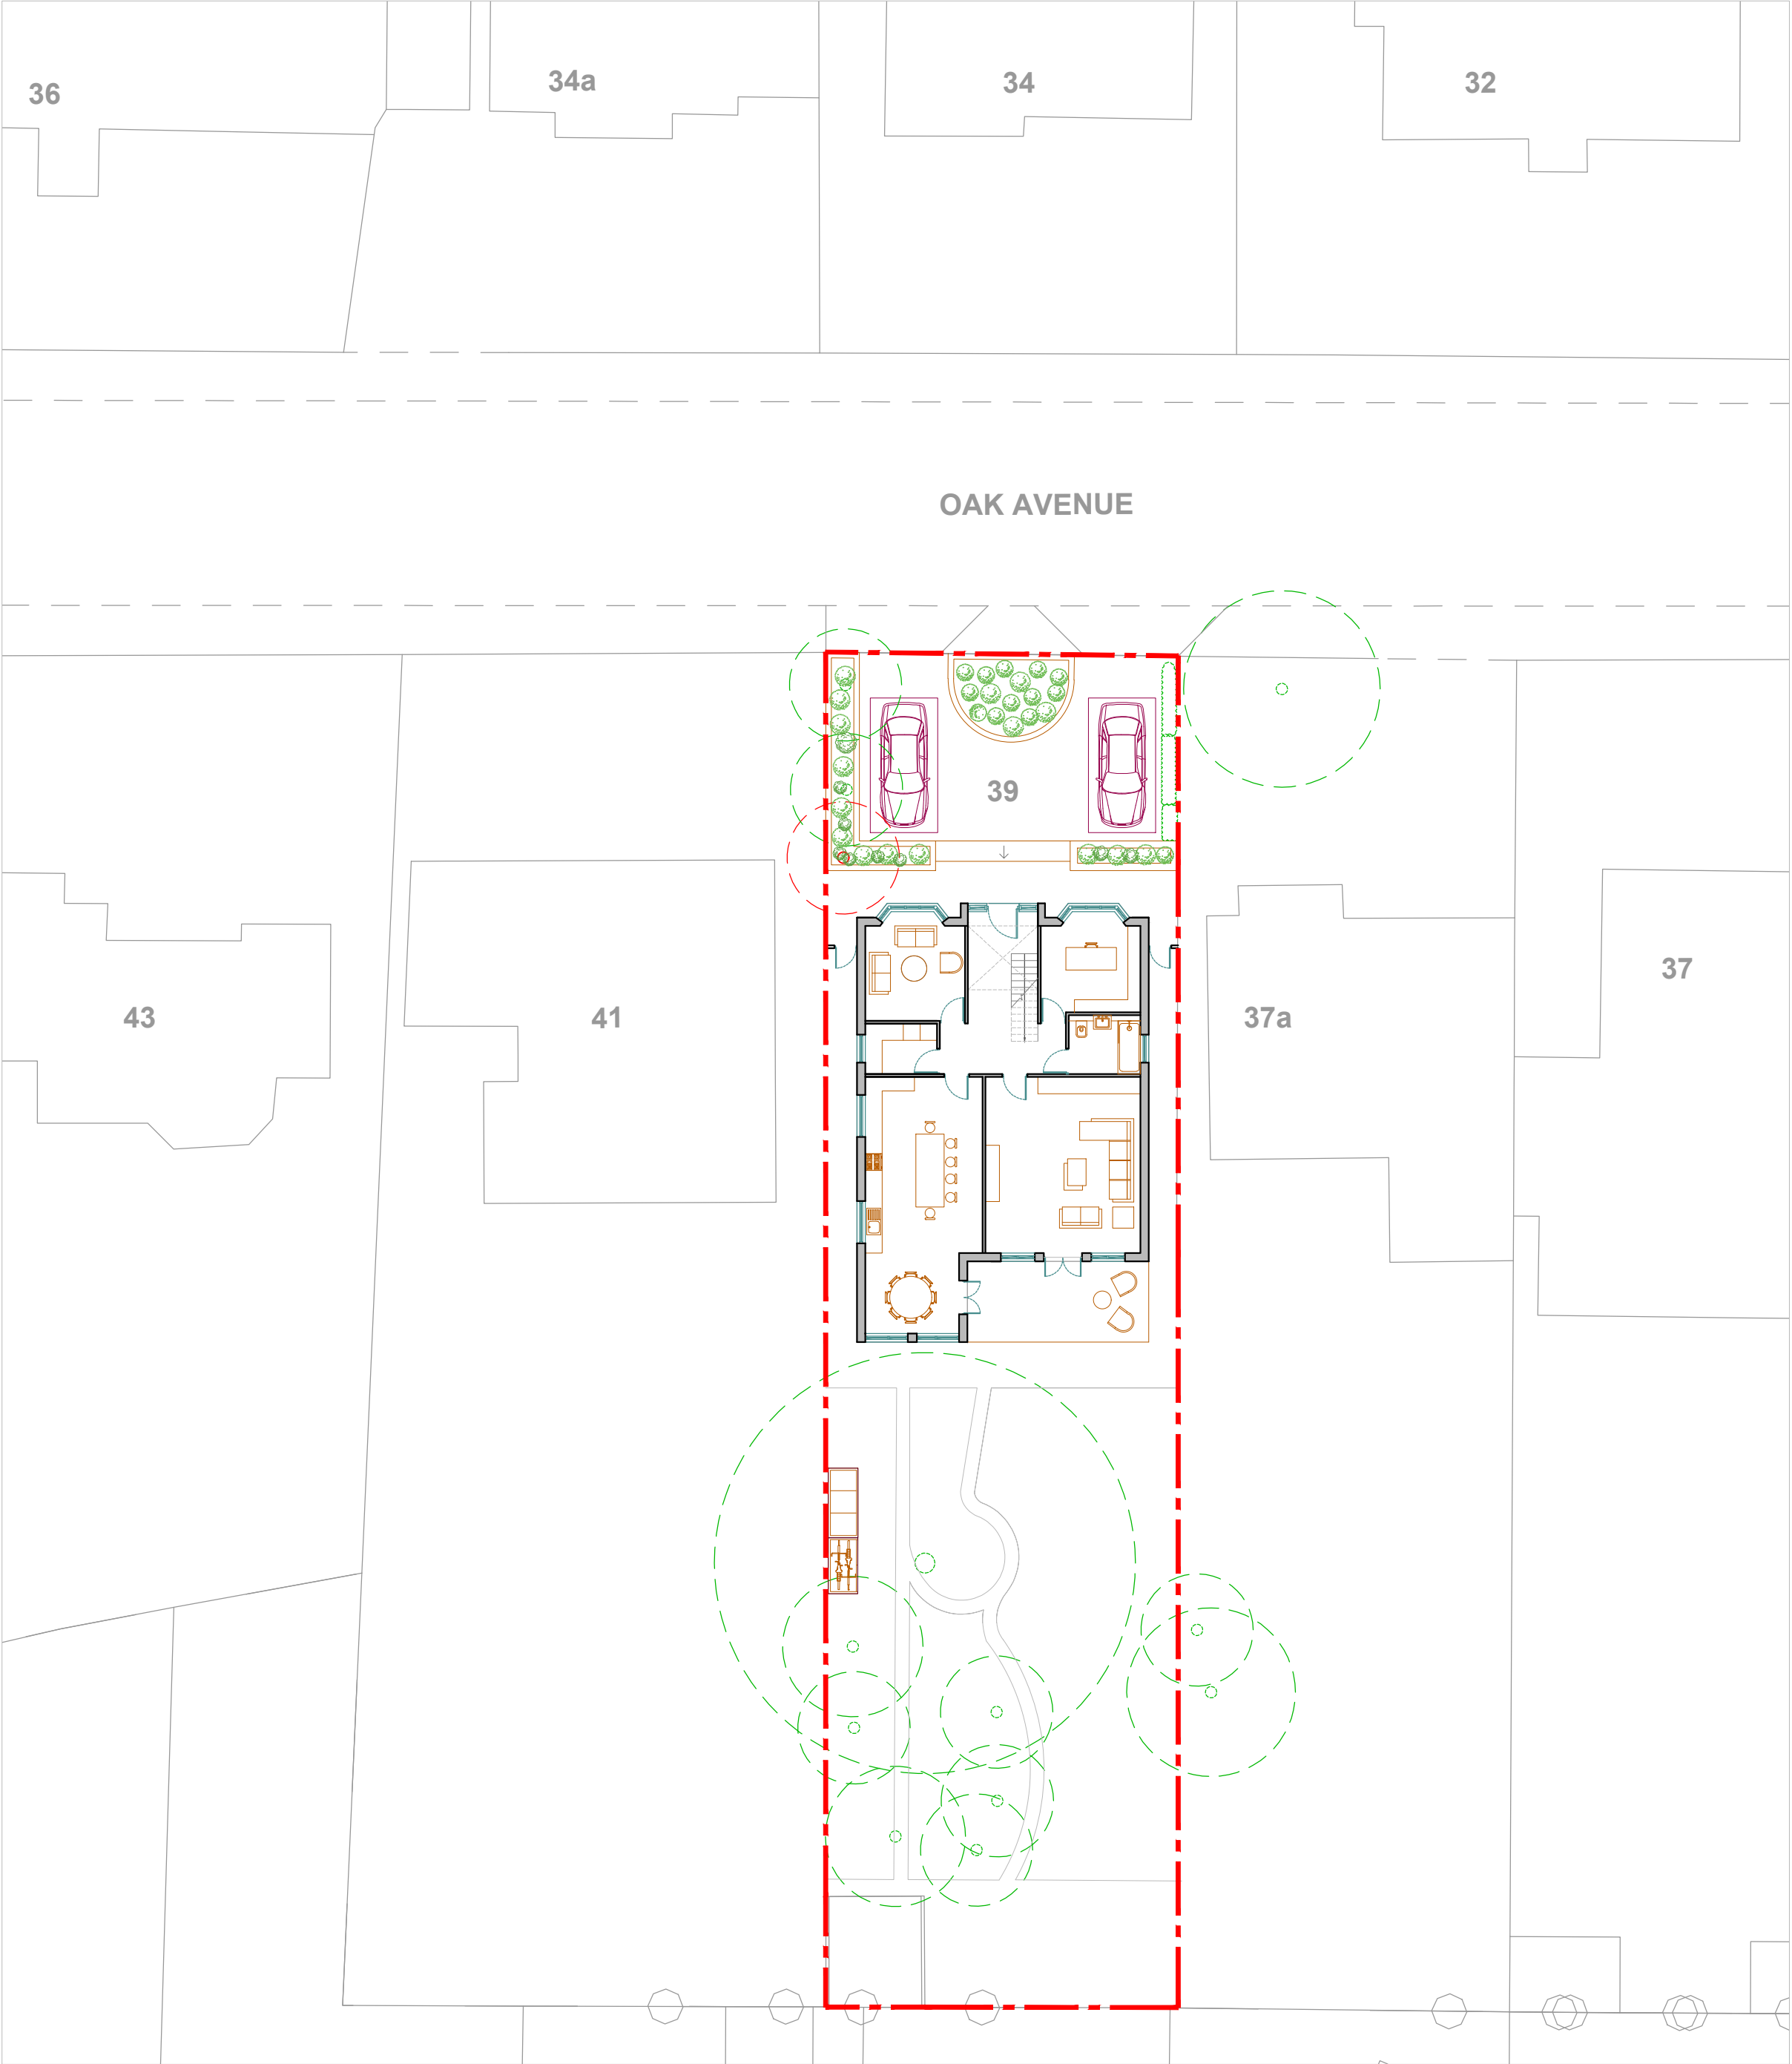

OAK AVENUE

39

43

41

37a

37

KEY:
- - - - - SITE BOUNDARY

NOTES:
ALL WORK TO COMPLY WITH CURRENT BUILDING REGULATIONS AND CODES OF PRACTICE
PROPOSED EXTERNAL FINISH MATERIALS TO MATCH EXISTING EXTERNAL FINISH MATERIALS

P01 AM 01.11.2021 AB FIRST ISSUE

REV BY	DATE	CHK	DESCRIPTION
AM	02.11.2021	AB	STATUS

PLANNING

PROJECT
39 OAK AVENUE, ICKENHAM,
UXBRIDGE, LONDON, UB10 8LR
DRAWING TITLE

SITE PLAN

DATE CREATED	DATE AMENDED	SCALE
02.11.2021		1 : 200
DRAWN BY	AMENDED BY	CHECKED
AM		AB
DRAWING NO & REVISION		
AA-A002-1002		P01

01 PROPOSED SITE PLAN
Scale 1:200

