


01 ROOF PLAN  
Scale 1:100



02 PROPOSED FIRST FLOOR PLAN (84.40 SQM)  
Scale 1:100

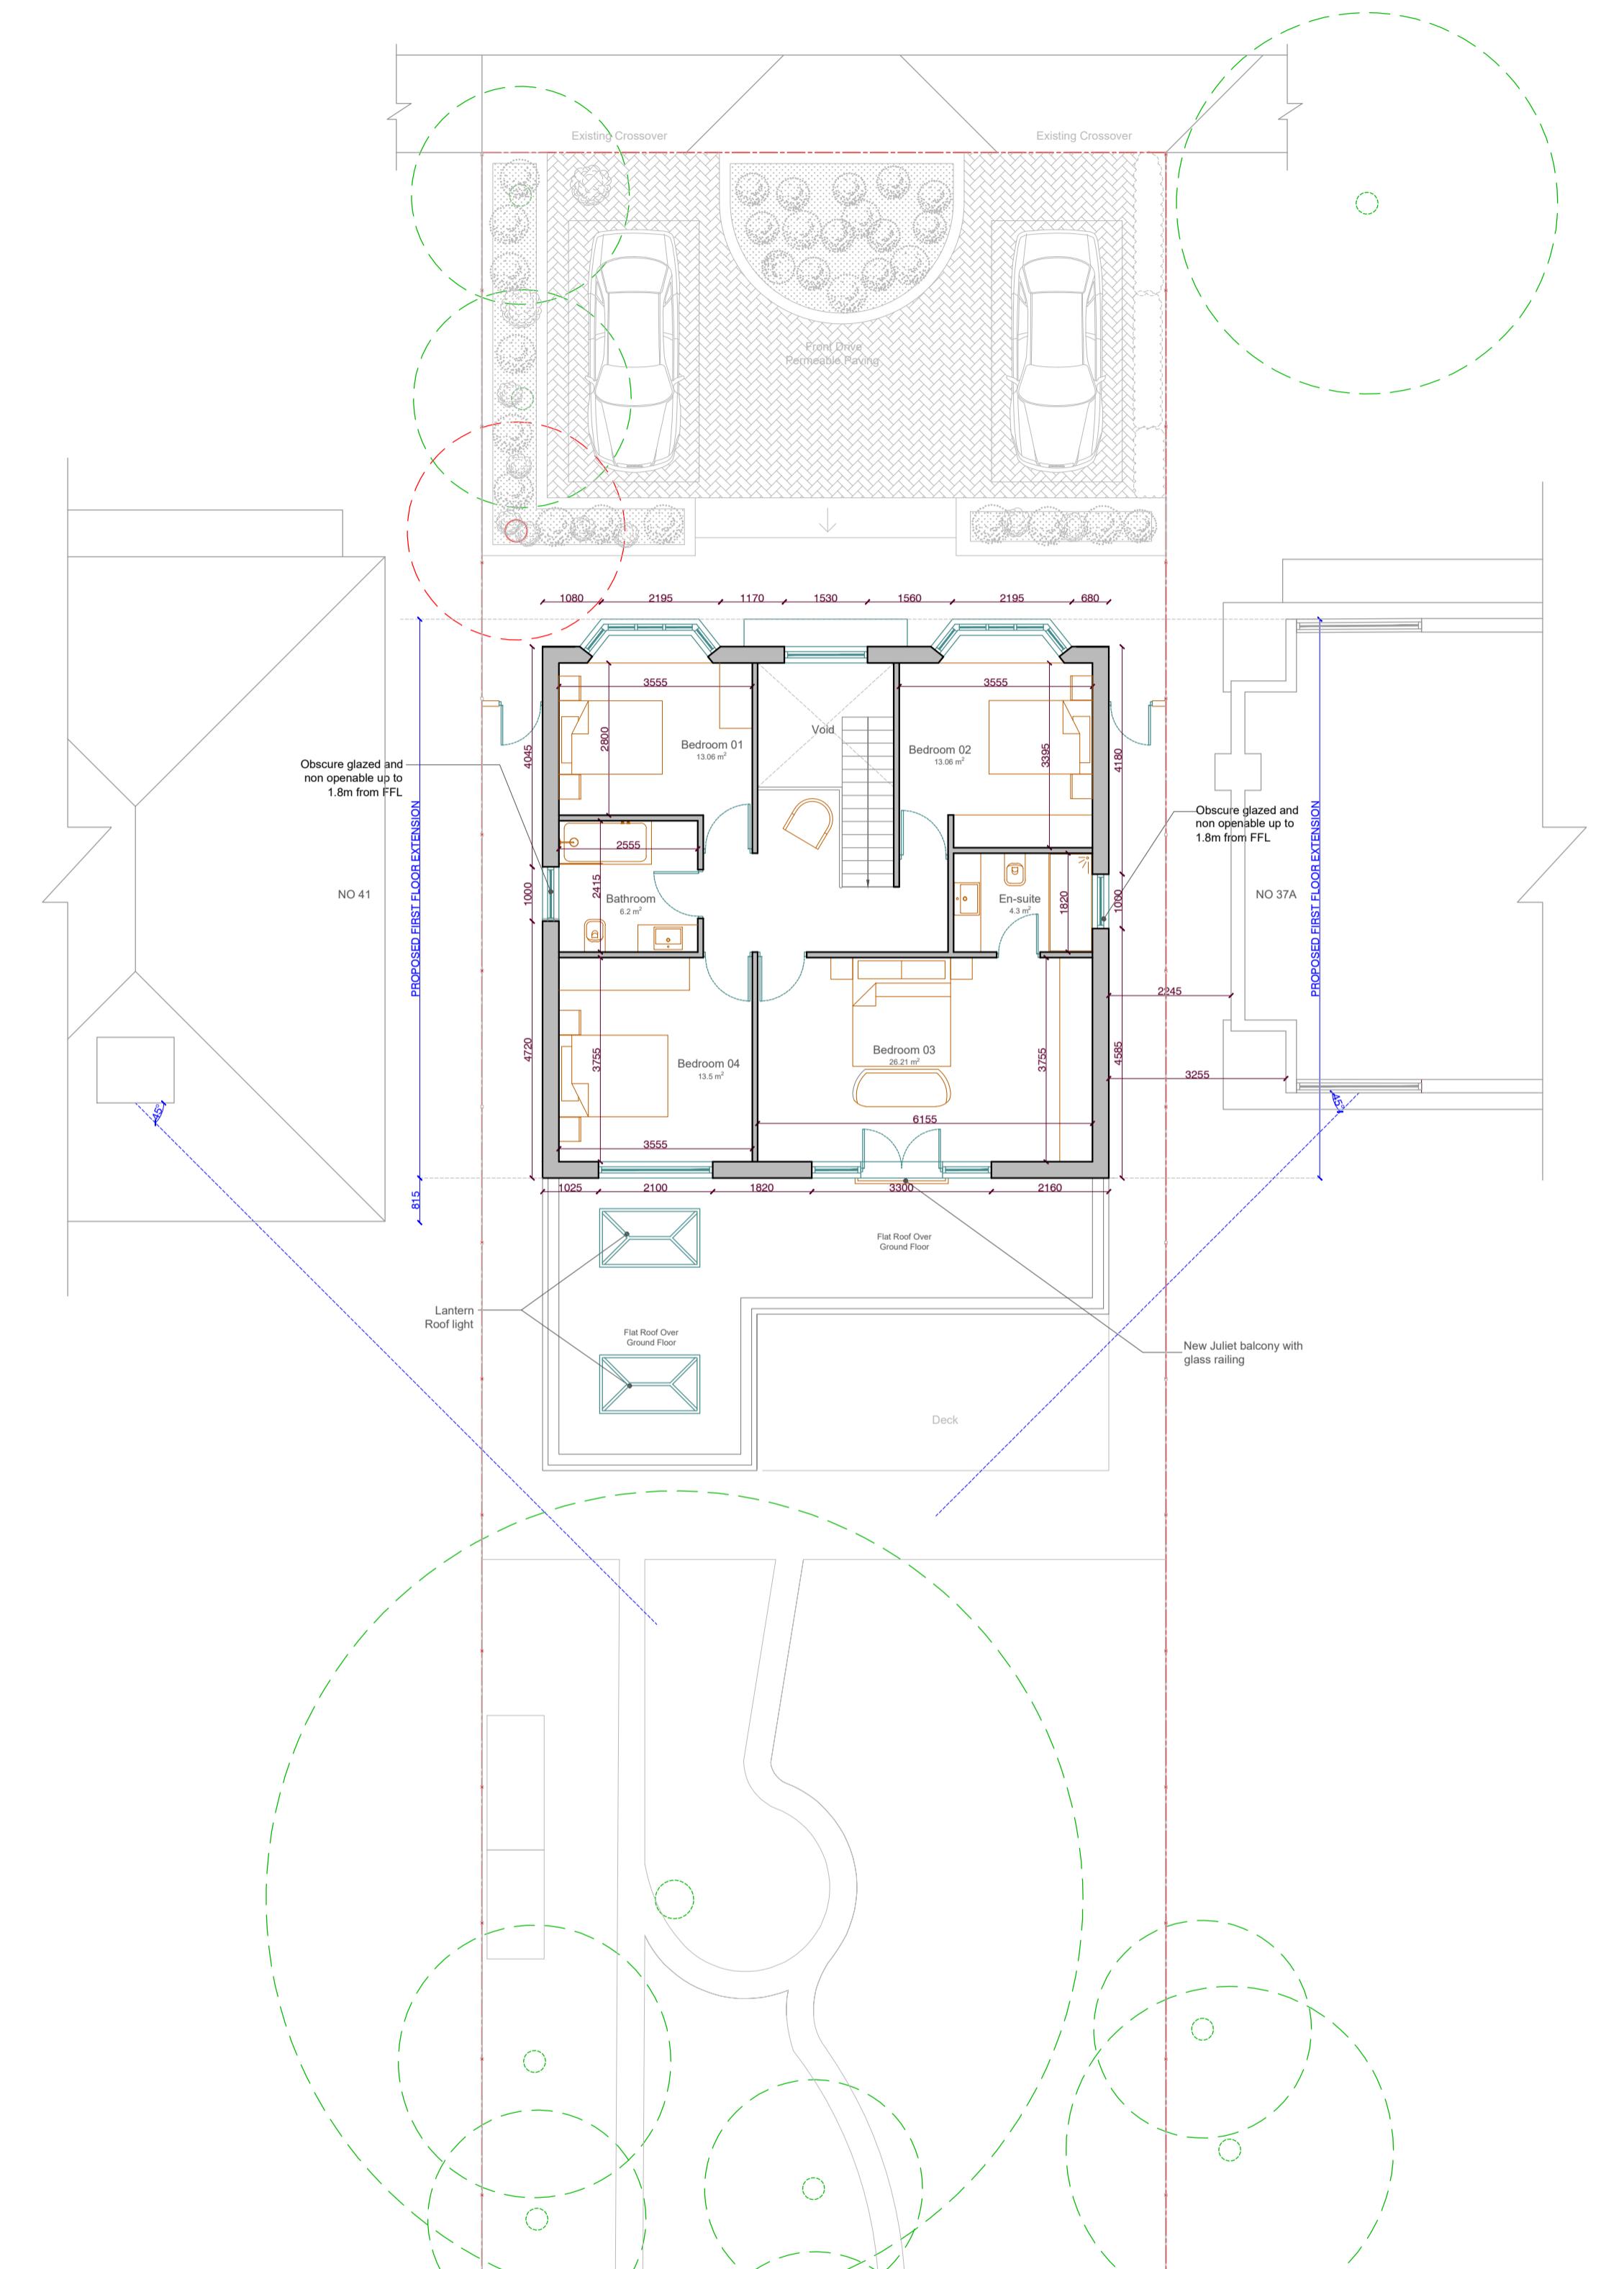

NOTES:  
 ALL WORK TO COMPLY WITH CURRENT BUILDING  
 REGULATIONS AND CODES OF PRACTICE  
 PROPOSED EXTERNAL FINISH MATERIALS TO  
 MATCH EXISTING EXTERNAL FINISH MATERIALS

P01 AM 01.11.2021 AB FIRST ISSUE  
 REV BY DATE CHK DESCRIPTION  
 STATUS

## PLANNING

PROJECT  
 39 OAK AVENUE, ICKENHAM,  
 UXBRIDGE, LONDON, UB10 8LR

DRAWING TITLE

## FIRST FLOOR PLAN

DATE CREATED 02.11.2021 DATE AMENDED  
 DRAWN BY AM AMENDED BY  
 CHECKED  
 AB  
 DRAWING NO & REVISION  
 AA-A002-1005

P01

0m 1 2 5 10