



01 EXISTING ROOF PLAN
Scale 1:100

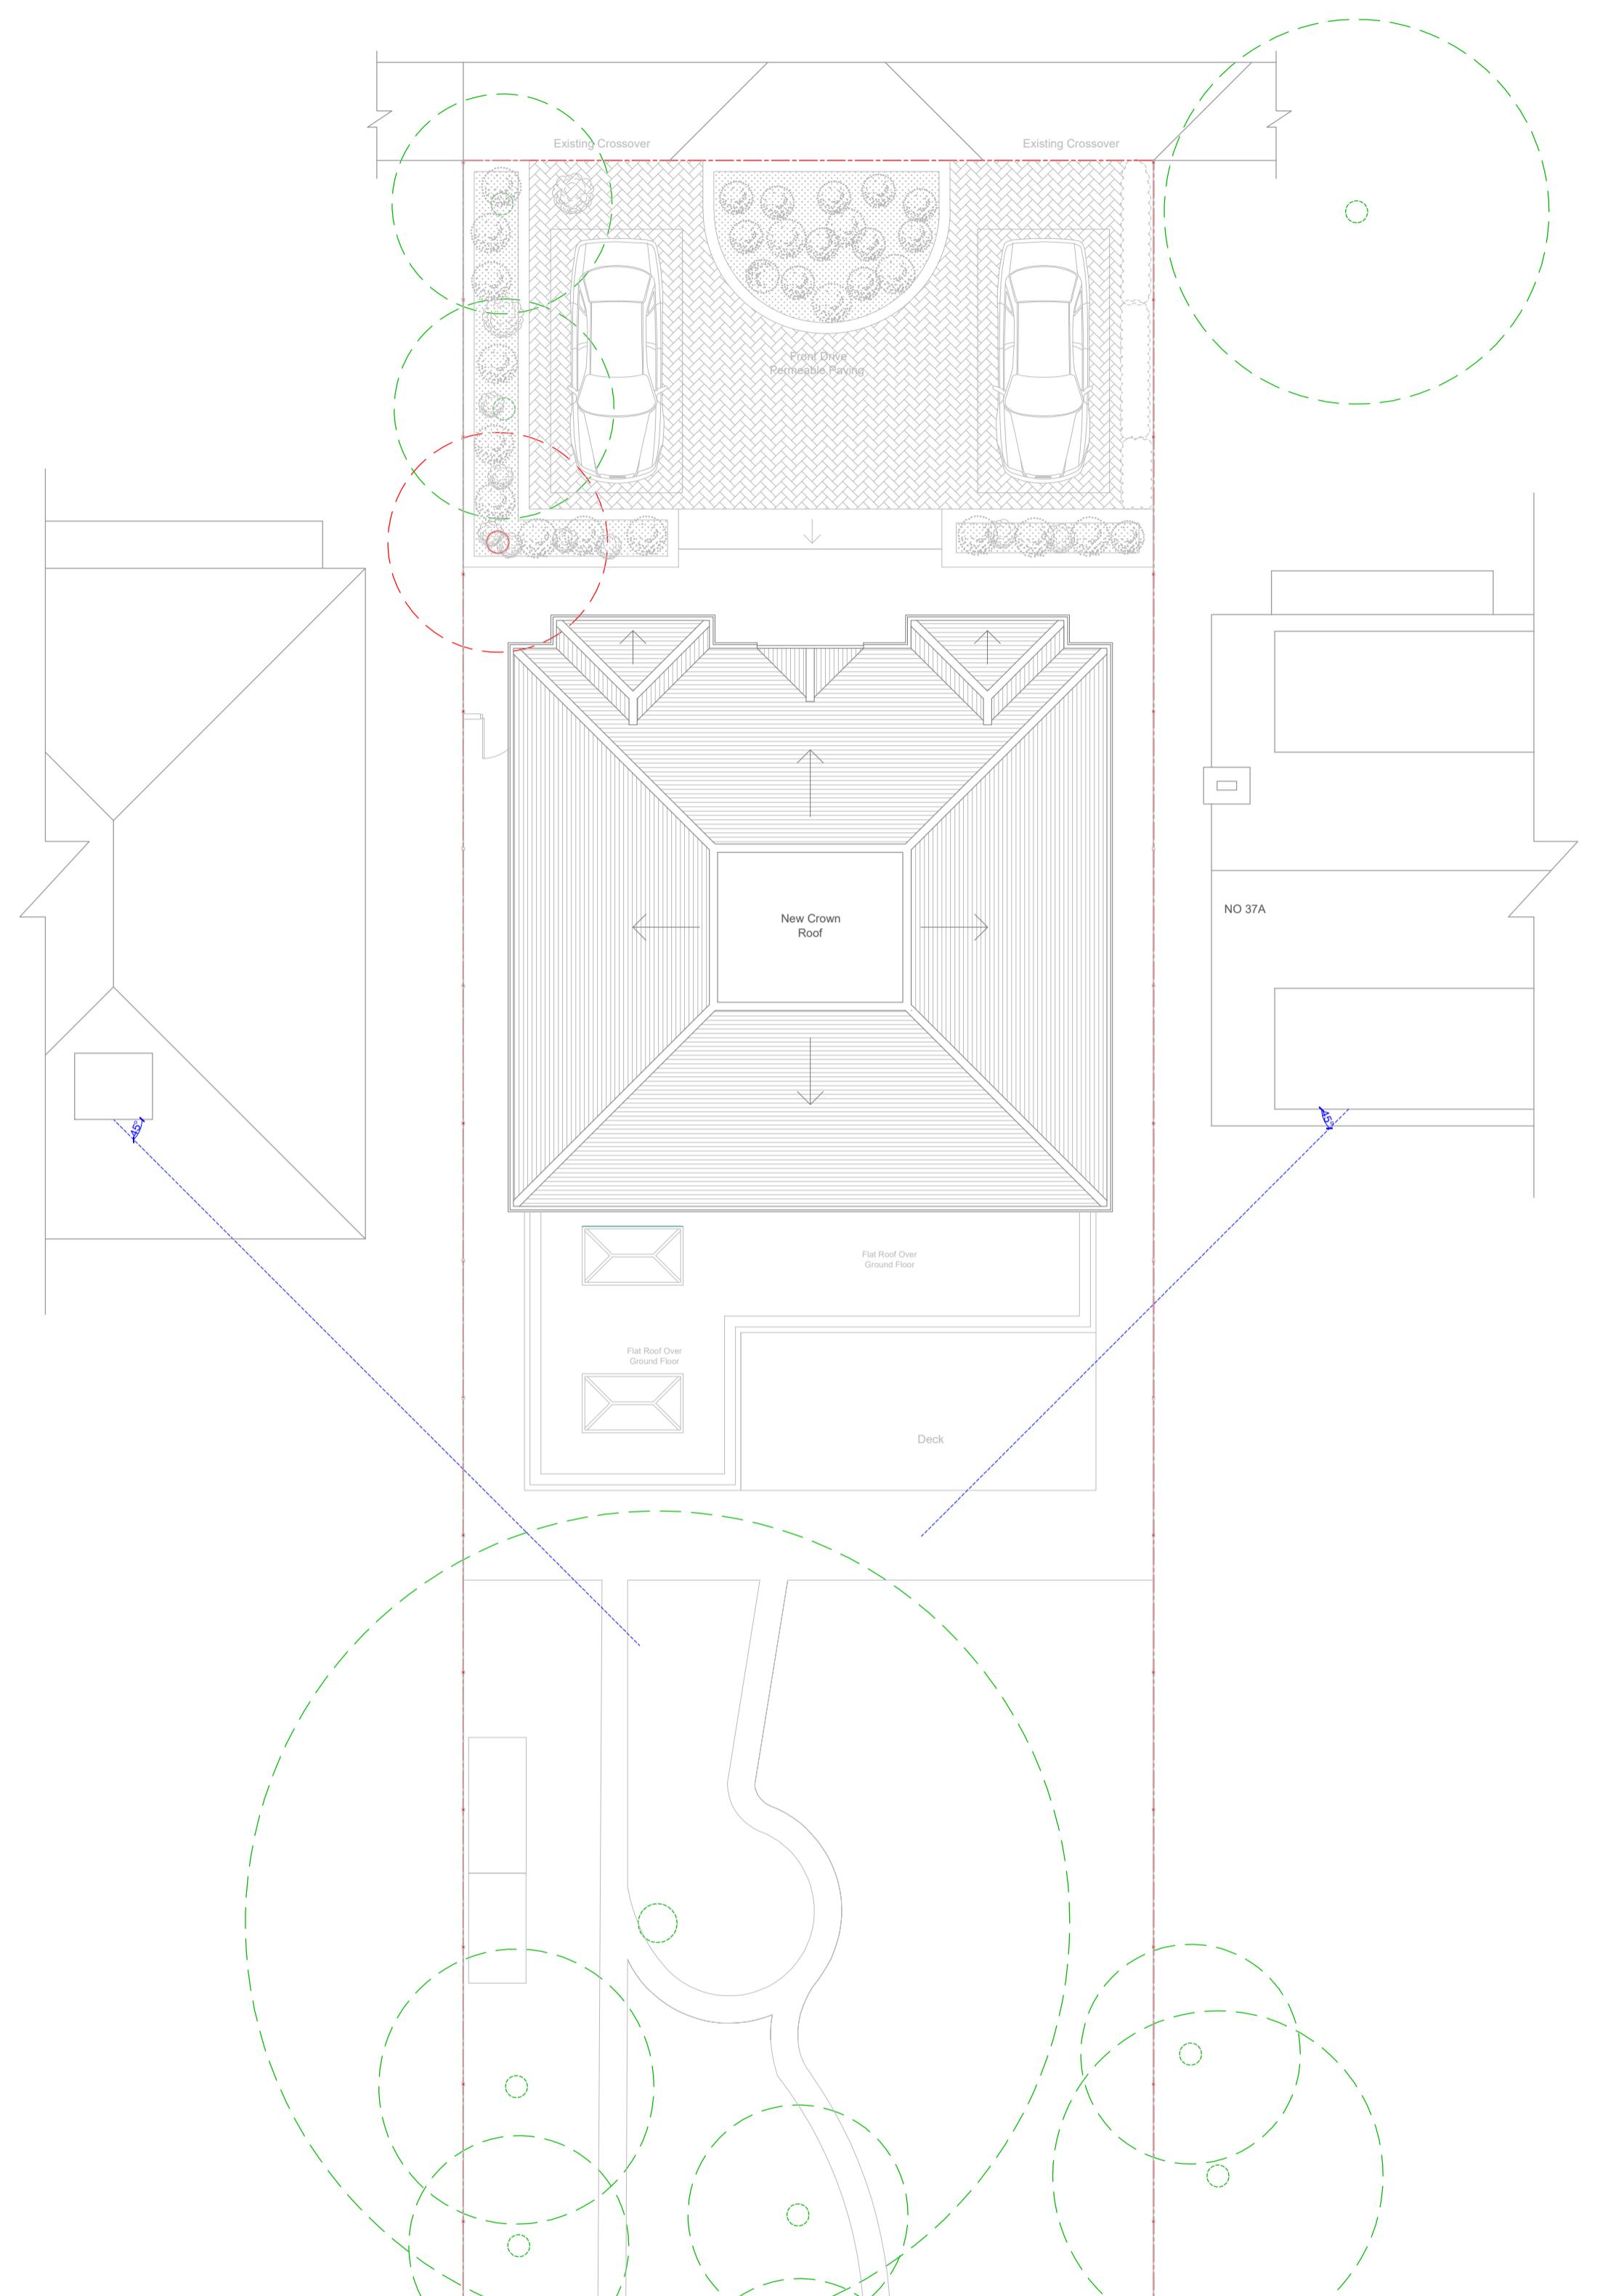

02 PROPOSED ROOF PLAN
Scale 1:100

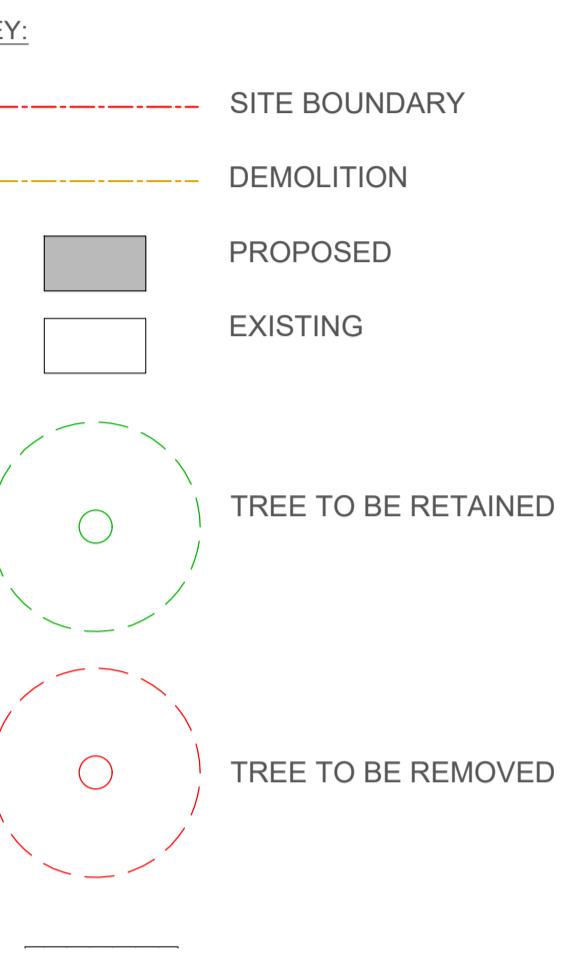

NOTES:
 ALL WORK TO COMPLY WITH CURRENT BUILDING
 REGULATIONS AND CODES OF PRACTICE
 PROPOSED EXTERNAL FINISH MATERIALS TO
 MATCH EXISTING EXTERNAL FINISH MATERIALS

P01 AM 01.11.2021 AB FIRST ISSUE

REV BY DATE CHK DESCRIPTION

STATUS

PLANNING

PROJECT
39 OAK AVENUE, ICKENHAM,
UXBRIDGE, LONDON, UB10 8LR

DRAWING TITLE

ROOF PLAN

DATE CREATED 02.11.2021 DATE AMENDED
DRAWN BY AMENDMENT BY
AM CHECKED
AB

DRAWING NO & REVISION

AA-A002-1006

P01

0m 1 2 5 10

