





01 EXISTING REAR ELEVATION
Scale 1:100

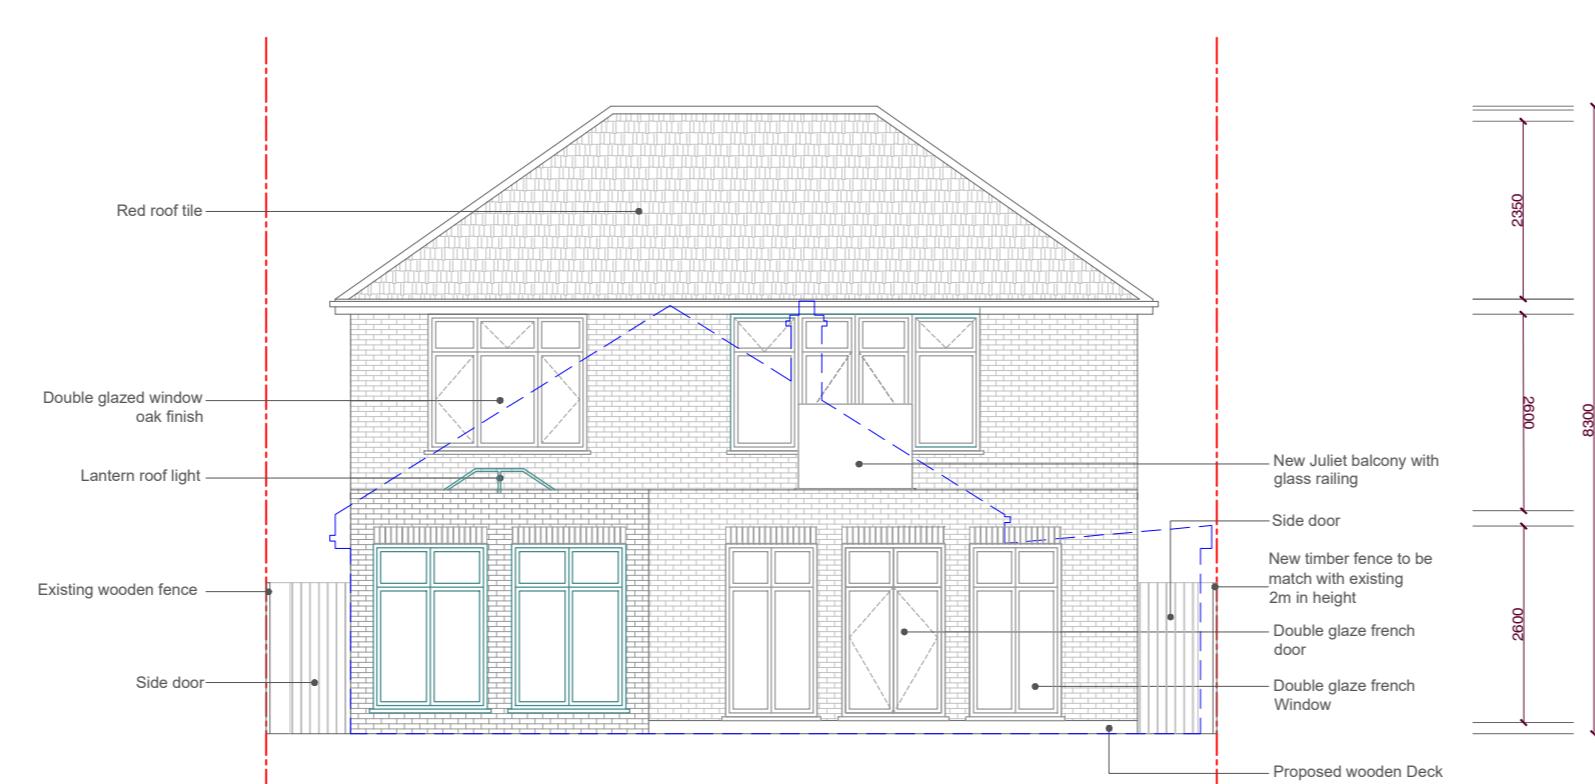

02 PROPOSED REAR ELEVATION
Scale 1:100

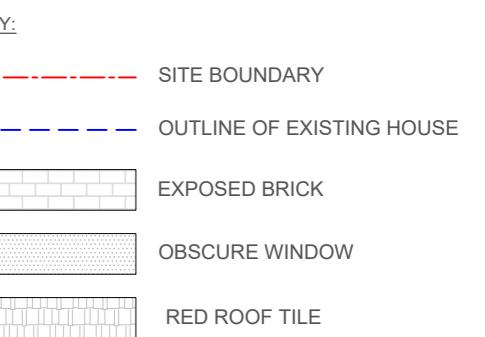

NOTES:

ALL WORK TO COMPLY WITH CURRENT BUILDING REGULATIONS AND CODES OF PRACTICE
PROPOSED EXTERNAL FINISH MATERIALS TO MATCH EXISTING EXTERNAL FINISH MATERIALS

P01 01.11.2021 AB FIRST ISSUE
REV BY DATE CHK DESCRIPTION

STATUS

PLANNING

PROJECT
39 OAK AVENUE, ICKENHAM,
UXBRIDGE, LONDON, UB10 8LR

DRAWING TITLE

REAR ELEVATIONS

DATE CREATED 02.11.2021	DATE AMENDED AM	SCALE 1:100
DRAWN BY AM	AMENDED BY AB	CHECKED AB
DRAWING NO & REVISION AA-A002-1008		
P01		