



1 20045 - EXISTING GROUND FLOOR PLAN  
1 : 100

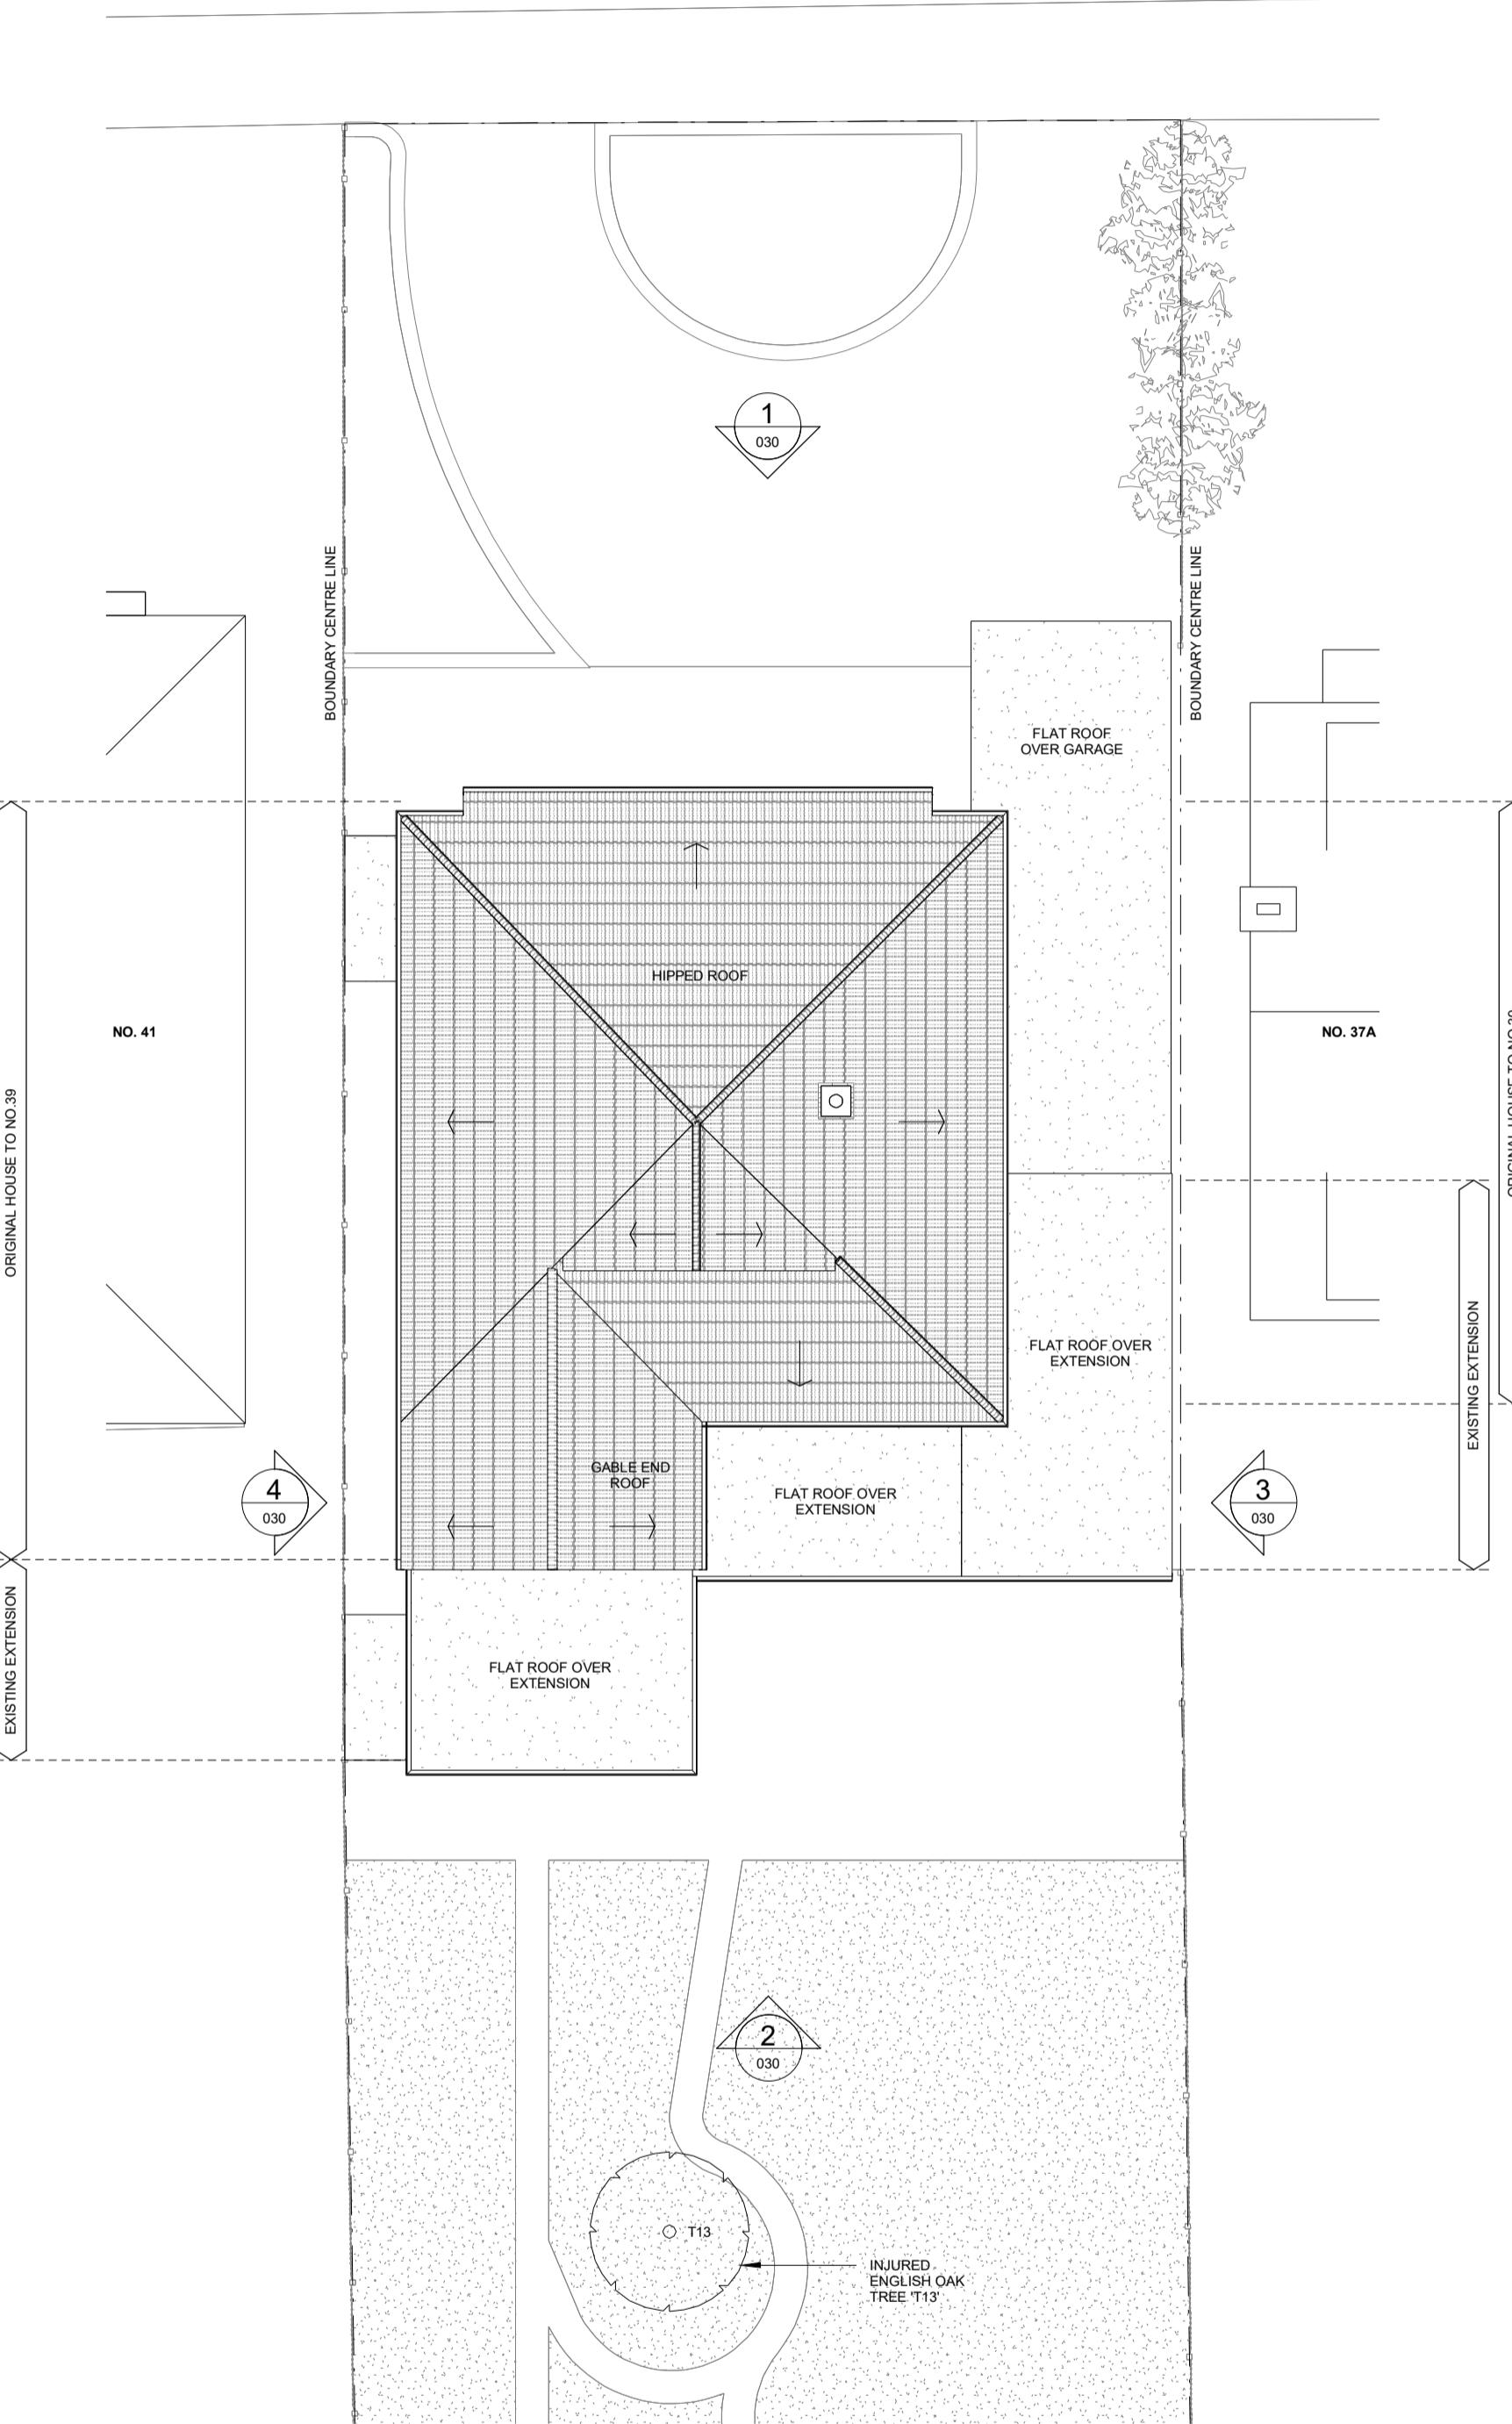


2 20045 - EXISTING ROOF PLAN  
1 : 100

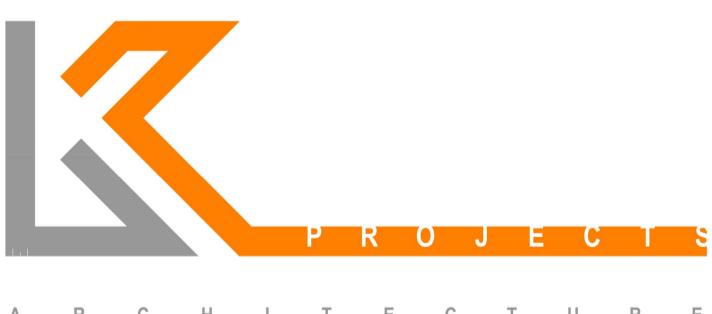

Client  
AMOL VARPE: 39 OAK AVENUE, ICKENHAM,  
UXBRIDGE, LONDON, UB10 8LR  
Project  
OAK AVENUE UB10 8LR - GROUND & FIRST FLOOR  
EXTENSIONS  
Drawing title  
EXISTING FLOOR PLANS

EXISTING  
PROPOSED

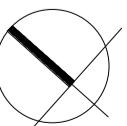

Scale at A1  
1 : 100  
PLANNING  
Project number 20045

Drawn by WK	Date drawn 18/02/21
Checked by WK	Date checked
Planning by WK	18/02/21

0m 1 2 3 4 5 10