



1 20045 - EXISTING NORTH EAST ELEVATION  
1 : 100

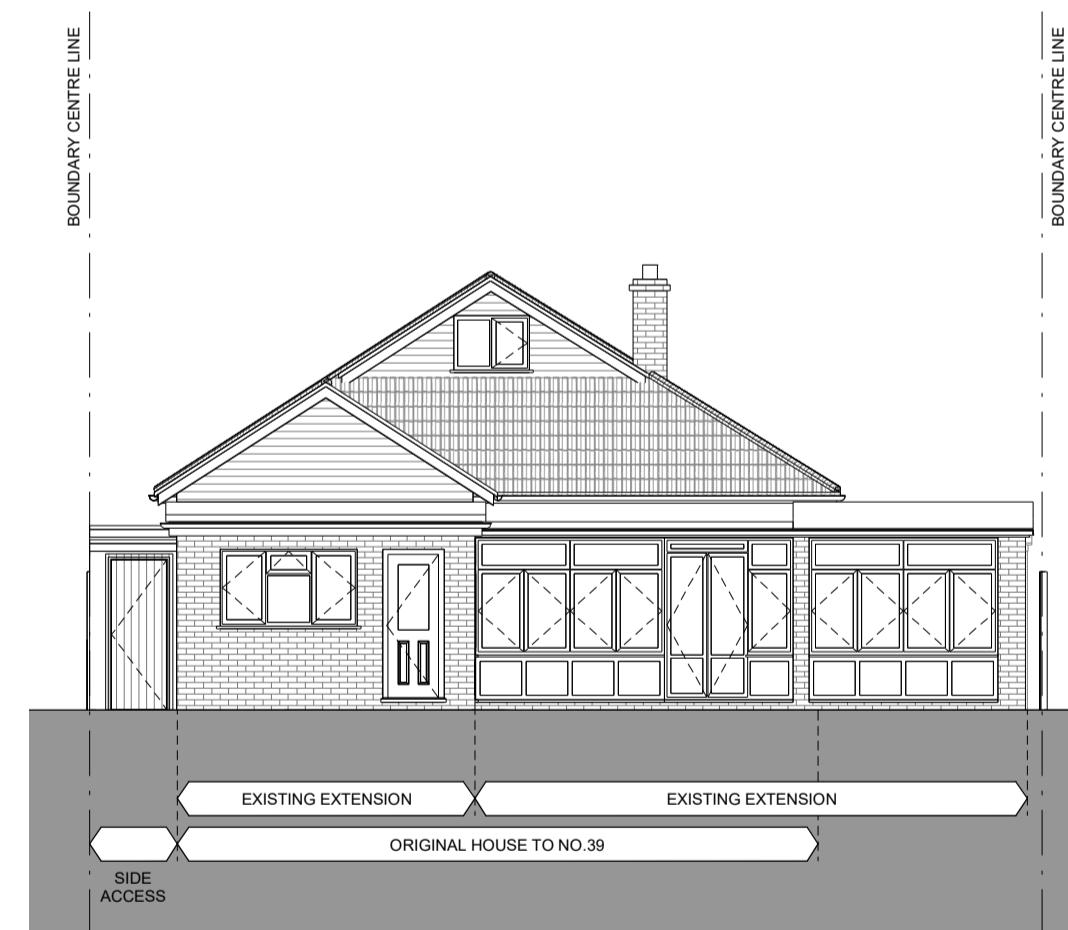

4 20045 - EXISTING NORTH WEST ELEVATION  
1 : 100



2 20045 - EXISTING SOUTH WEST ELEVATION  
1 : 100

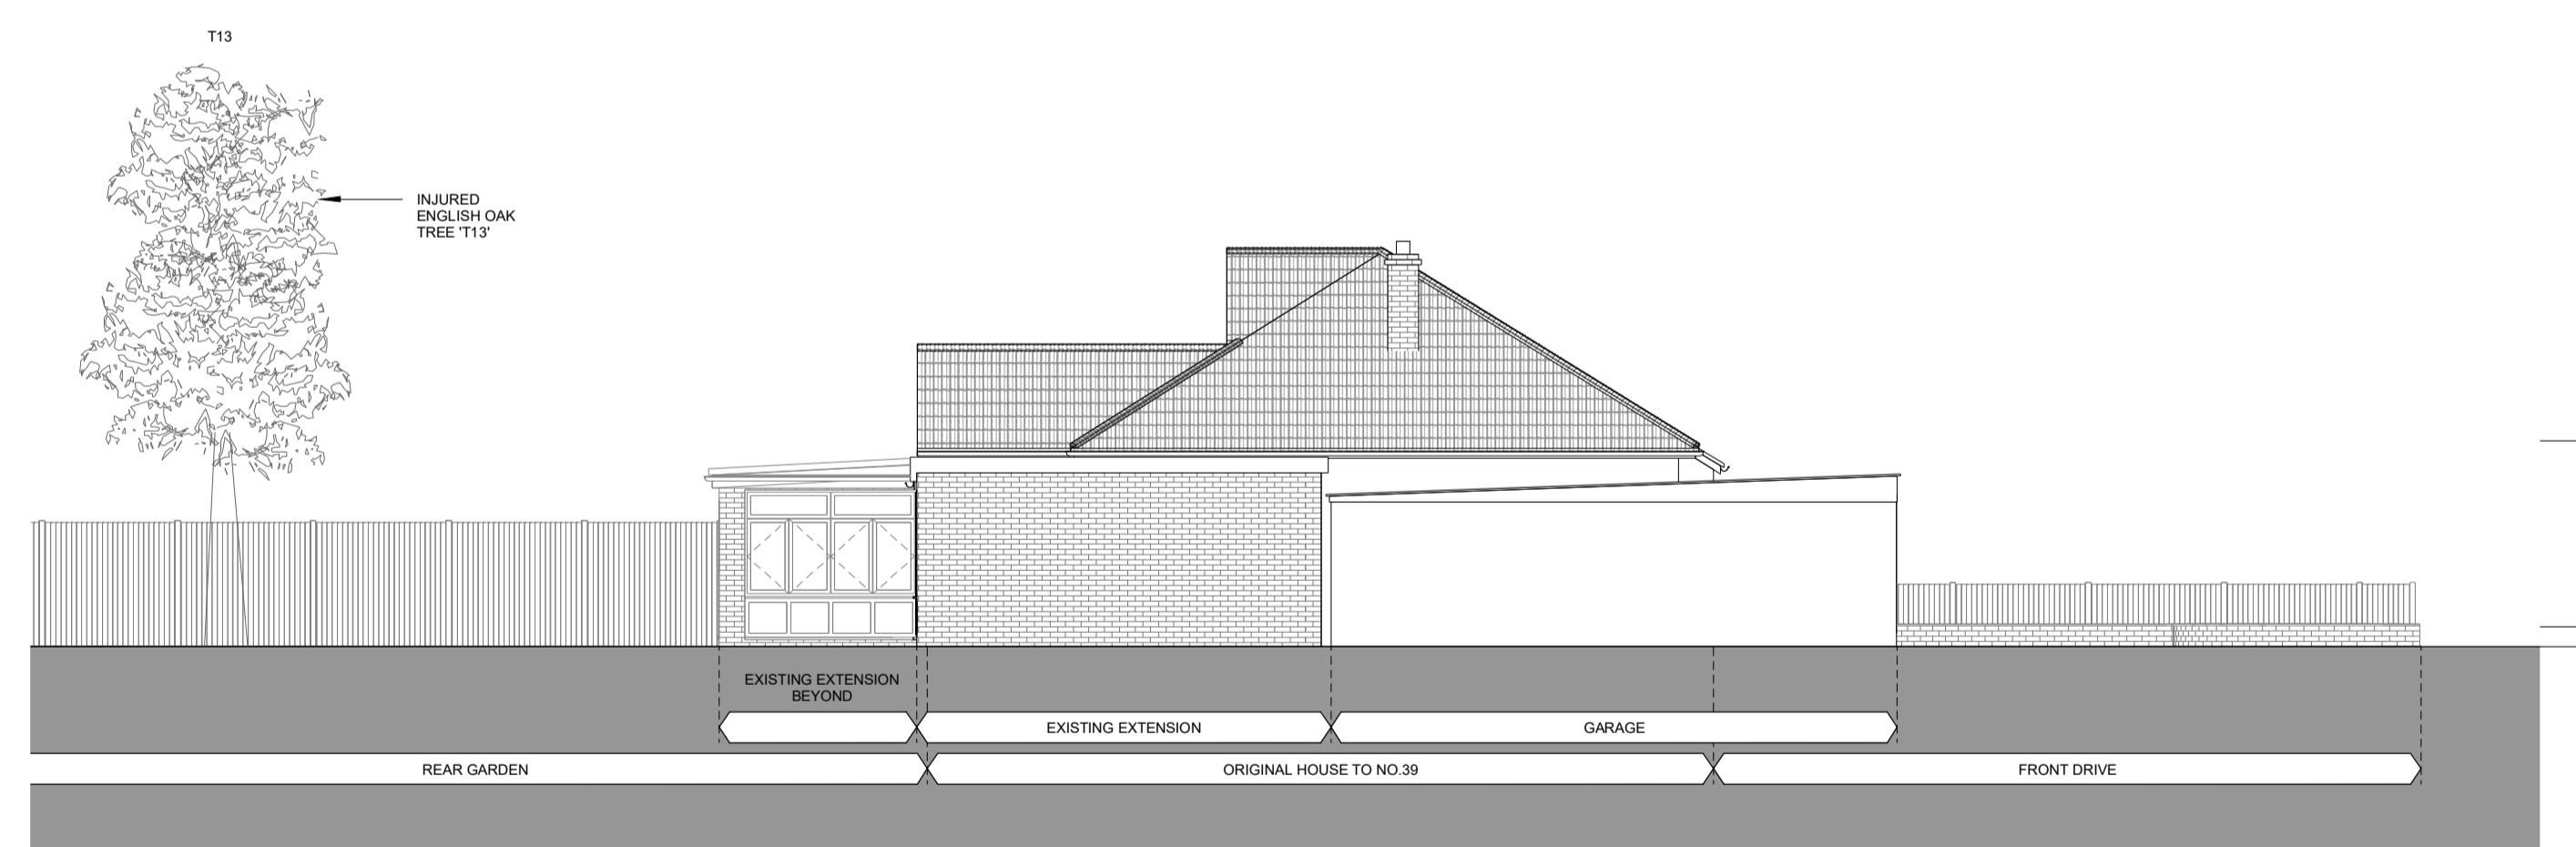

3 20045 - EXISTING SOUTH EAST ELEVATION  
1 : 100



Client  
AMOL VARPE: 39 OAK AVENUE, ICENHAM,  
UXBRIDGE, LONDON, UB10 8LR

Project  
OAK AVENUE UB10 8LR - GROUND & FIRST FLOOR  
EXTENSIONS

Drawing title  
EXISTING ELEVATIONS

Scale at A1	Drawn by	Date drawn
1 : 100	WK	18/02/21
	Checked by	Date checked
PLANNING	WK	18/02/21
Project number	Drawing number	Revision
20045	030	-

SCALE  
0m 1 2 3 4 5 10