



1 20045 - PROPOSED GROUND FLOOR PLAN
1: 100

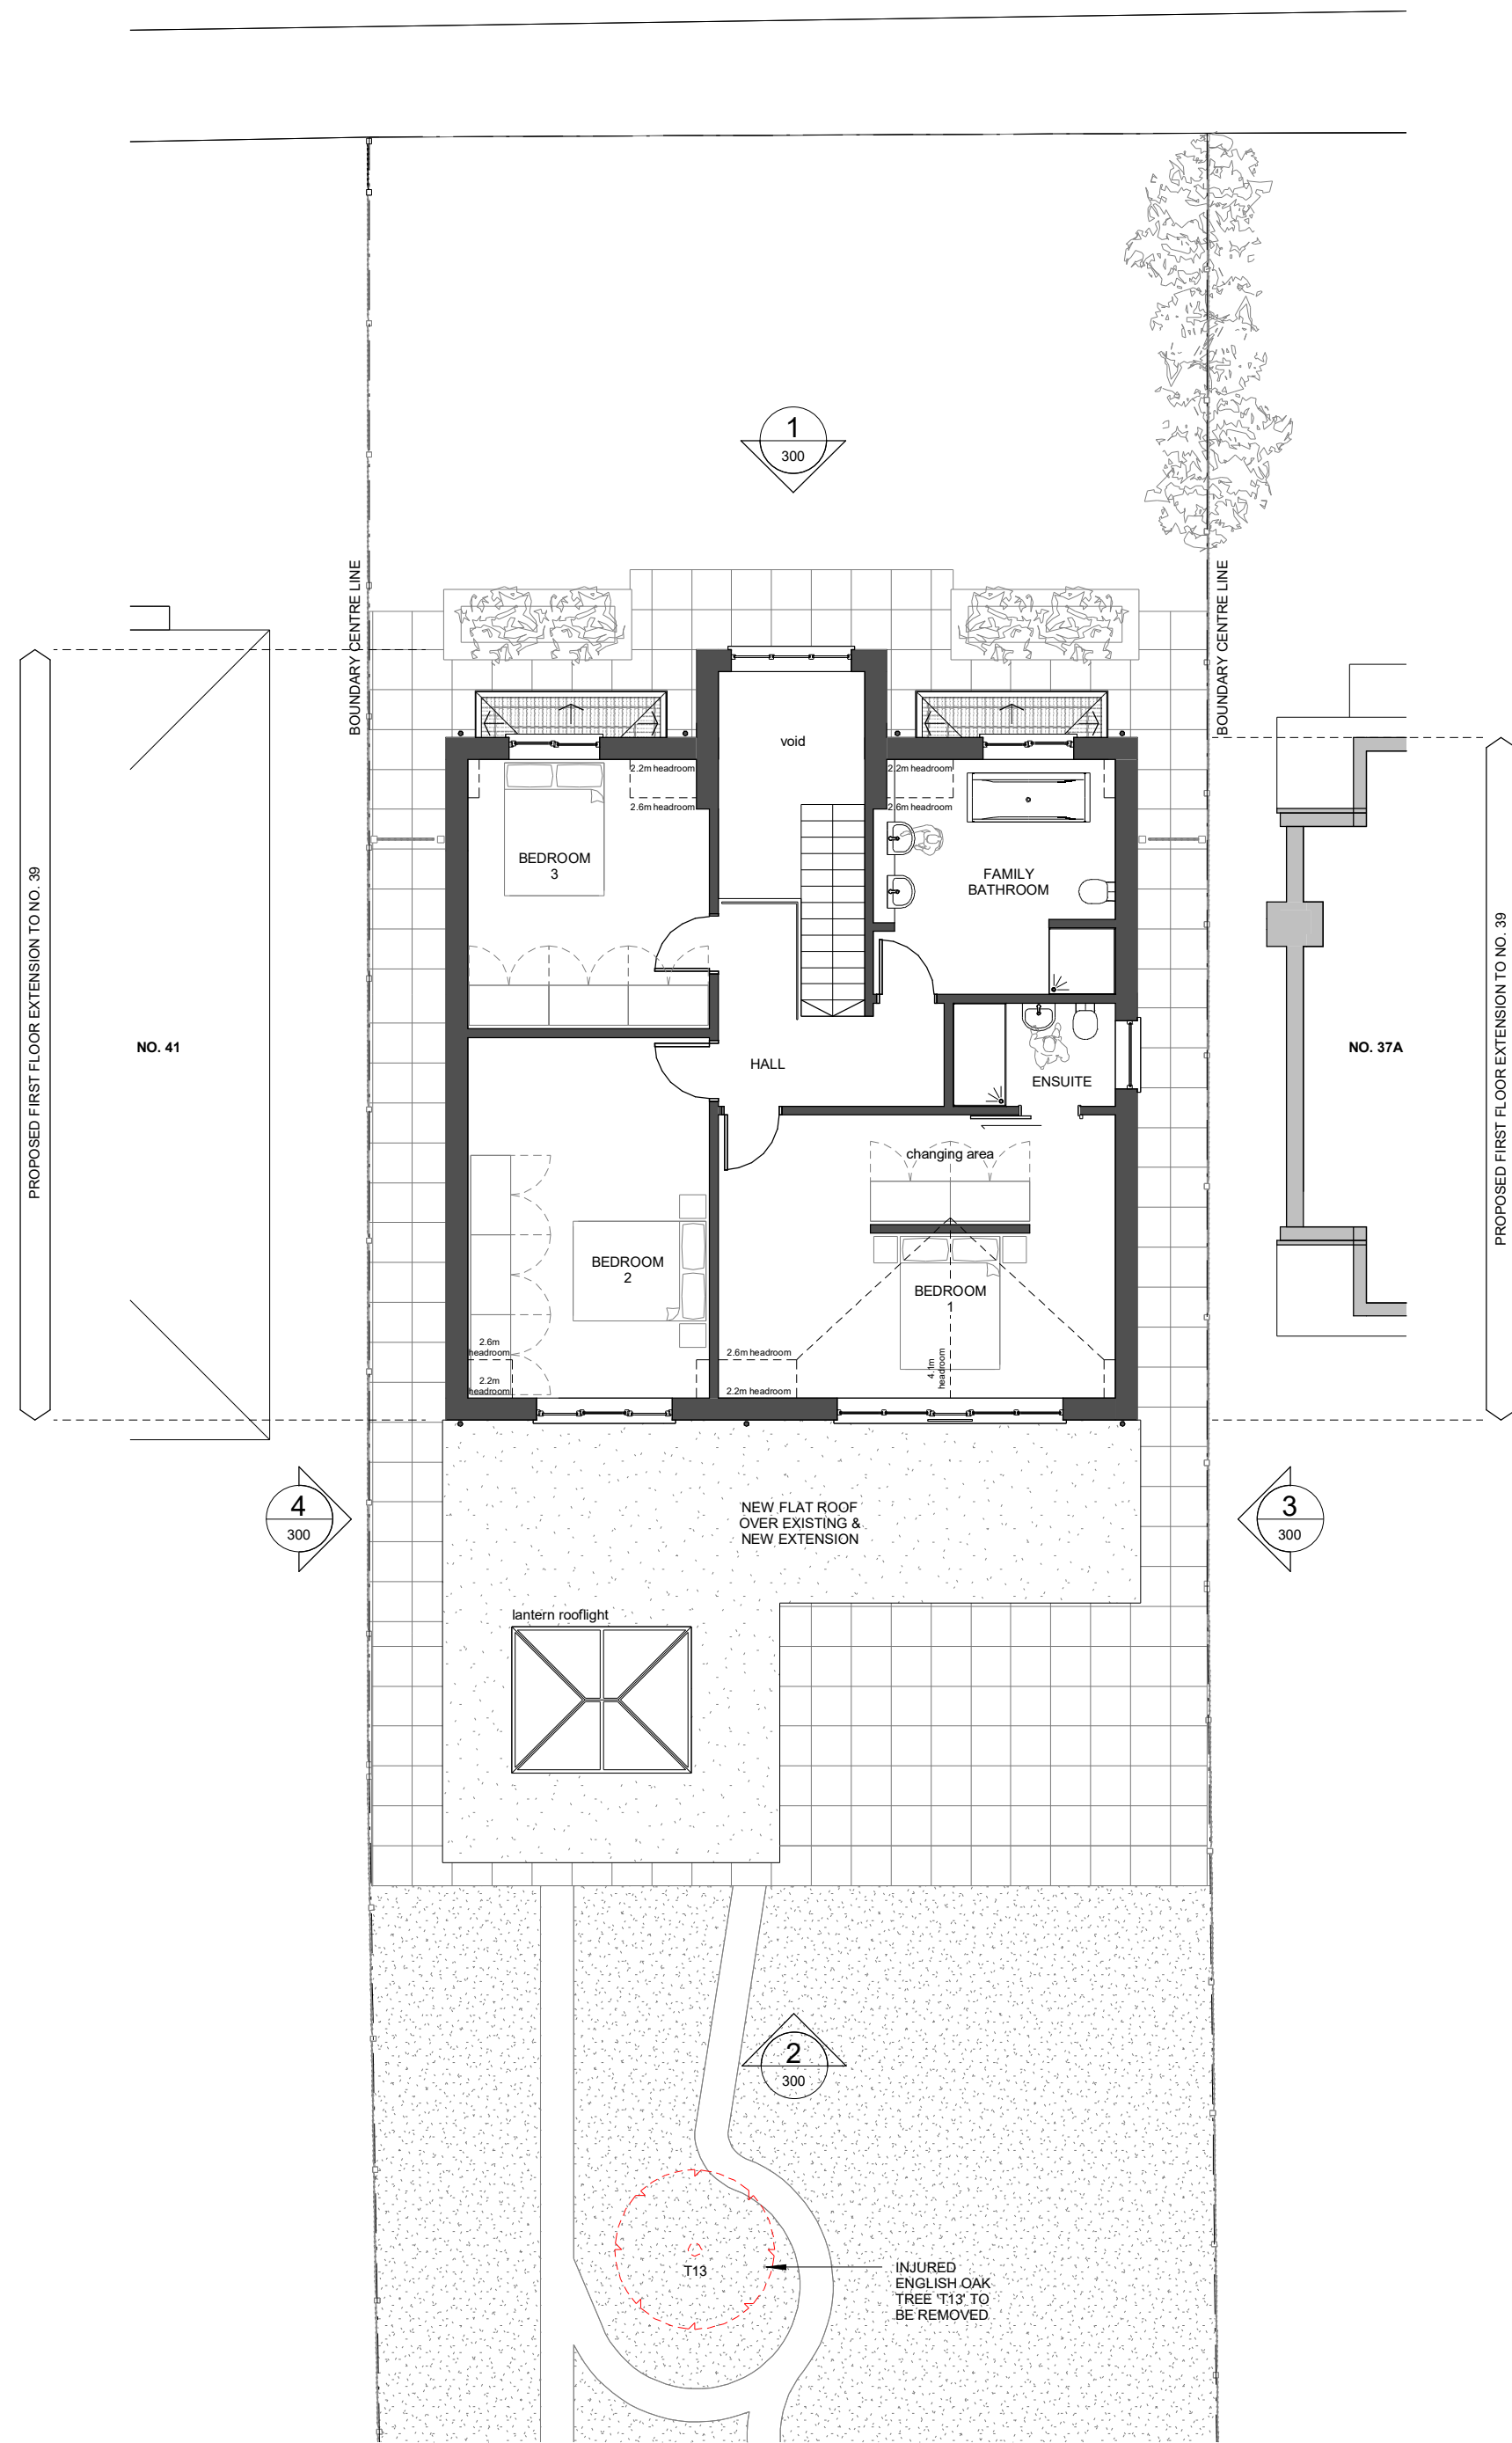

2 20045 - PROPOSED FIRST FLOOR PLAN
1: 100

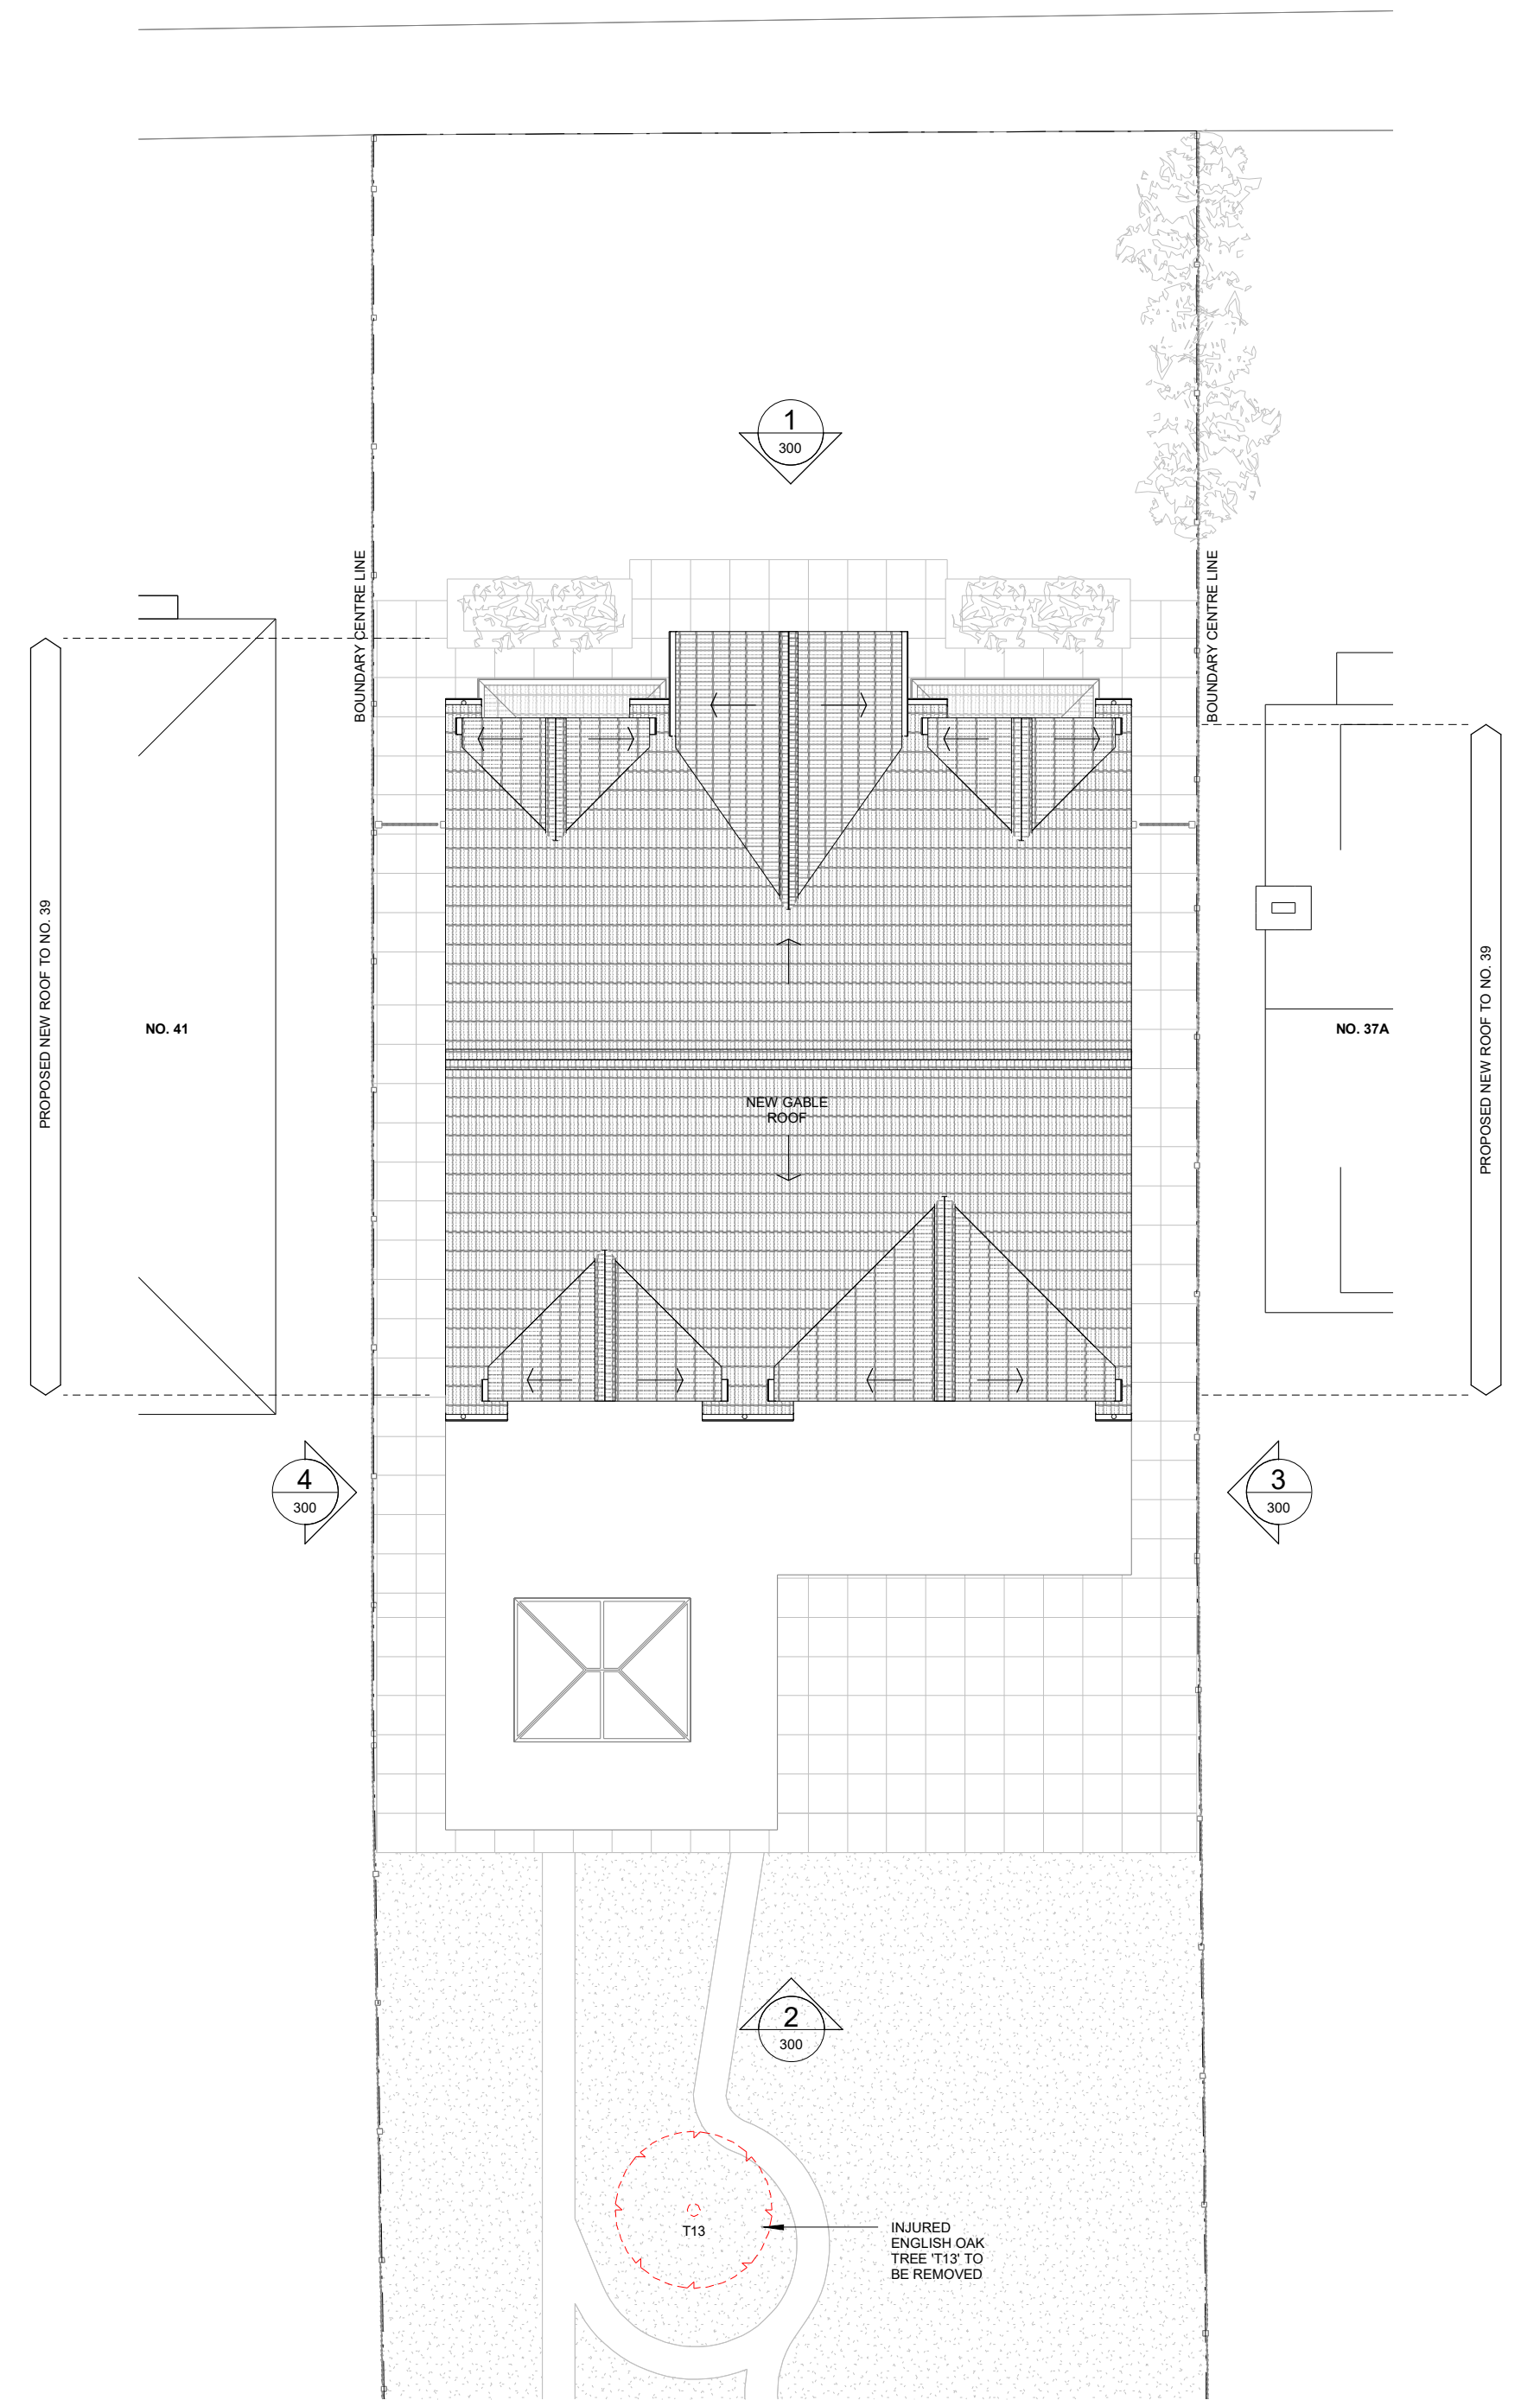

3 20045 - PROPOSED ROOF PLAN
1: 100

EXISTING
PROPOSED

SCALE
0m 1 2 5 10



Client
AMOL VARPE: 39 OAK AVENUE, ICKENHAM,
UXBRIDGE, LONDON, UB10 8LR
Project
OAK AVENUE UB10 8LR - GROUND & FIRST FLOOR
EXTENSIONS
Drawing title
PROPOSED FLOOR PLANS

Scale at A1 1: 100	Drawn by WK	Date drawn 18/02/21
Project number 20045	Checked by WK	Date checked 18/02/21
Drawing number 101	Revision -	