


1 20045 - PROPOSED NORTH EAST ELEVATION

1 : 100

4 20045 - PROPOSED NORTH WEST ELEVATION

1 : 100

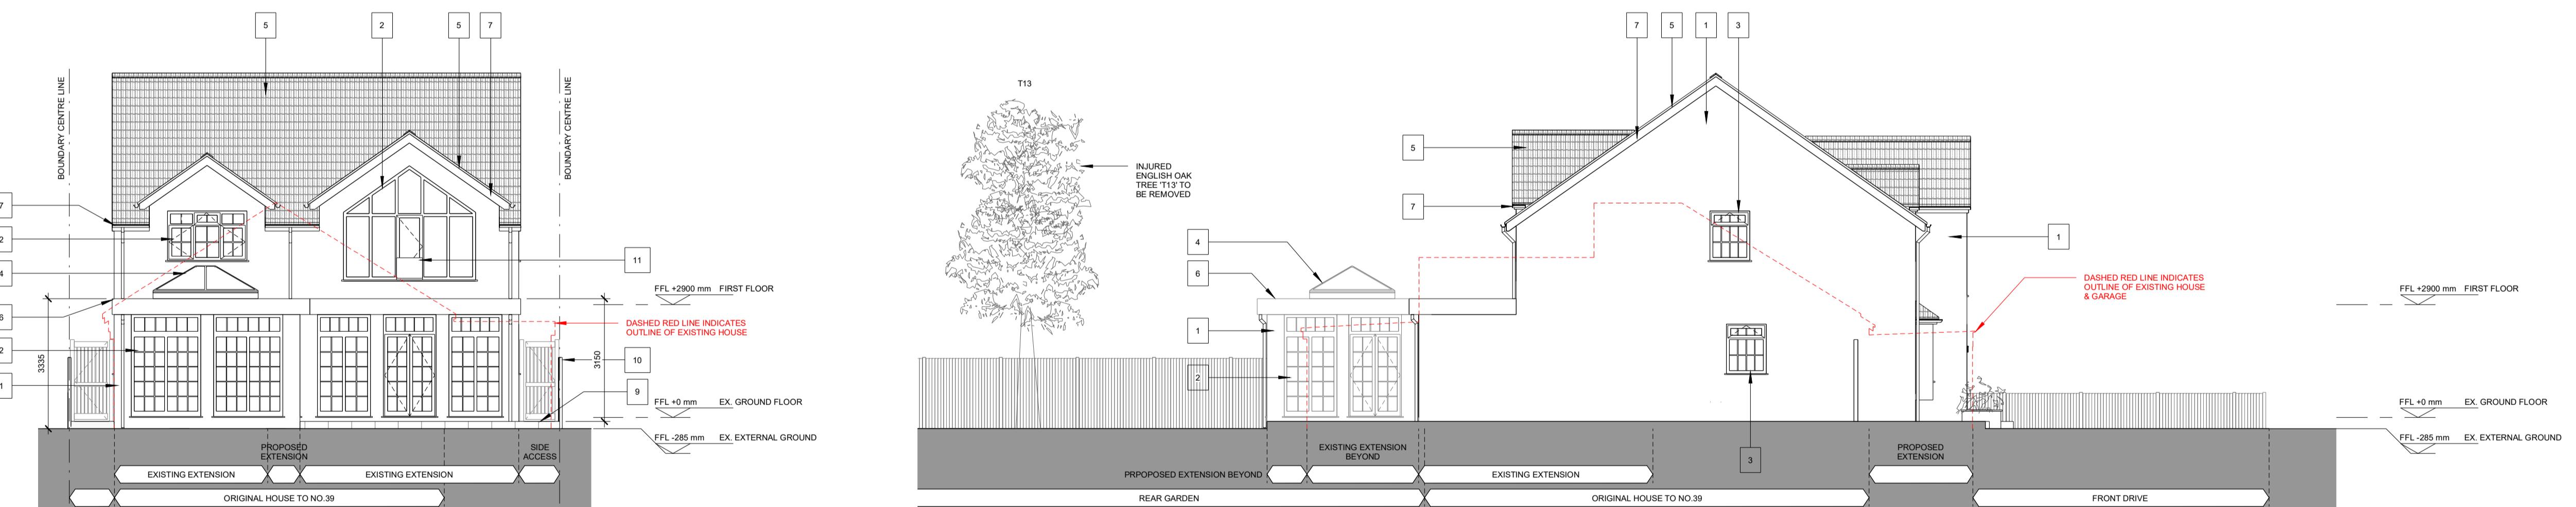


2 20045 - PROPOSED SOUTH WEST ELEVATION

1 : 100

3 20045 - PROPOSED SOUTH EAST ELEVATION

1 : 100

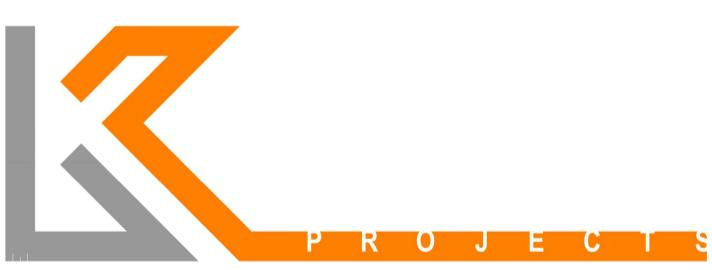

Client

AMOL VARPE: 39 OAK AVENUE, ICKENHAM,
 UXBRIDGE, LONDON, UB10 8LR

Project

OAK AVENUE UB10 8LR - GROUND & FIRST FLOOR
 EXTENSIONS

Drawing title

PROPOSED ELEVATIONS

KEY:

- WHITE RENDER TO NEW AND EXISTING WALLS
- NEW WHITE ALUMINIUM FRAMED DOORS
- NEW WHITE ALUMINIUM FRAMED WINDOWS (WITH OPAQUE GLAZING & OPENINGS AT LEAST 1.7M AFFL)
- NEW BLACK ALUMINIUM FRAMED LANTERN ROOFLIGHT
- GRIP FINISH TO EXISTING EXTERIOR
- GRP FINISH TO NEW FLAT ROOFS
- NEW BLACK METAL EXTERNAL STAIRS AND BARGE BOARDS WITH BLACK UPVC GUTTER AND DOWNPPIPES
- NEW BLACK METAL EXTERNAL GATE
- NEW MASONRY PATIO / STEP
- NEW JULETT BALCONY WITH GLAZED BARRIER
- NEW TIMBER EXCAVATION TO MATCH EXISTING

Scale at A1	Drawn by	Date drawn
1 : 100	WK	18/02/21
	Checked by	Date checked
PLANNING	WK	18/02/21
Project number	Drawing number	Revision
20045	300	-

SCALE
 0m 1 2 3 4 5 10