





01 EXISTING REAR ELEVATION
Scale 1:100

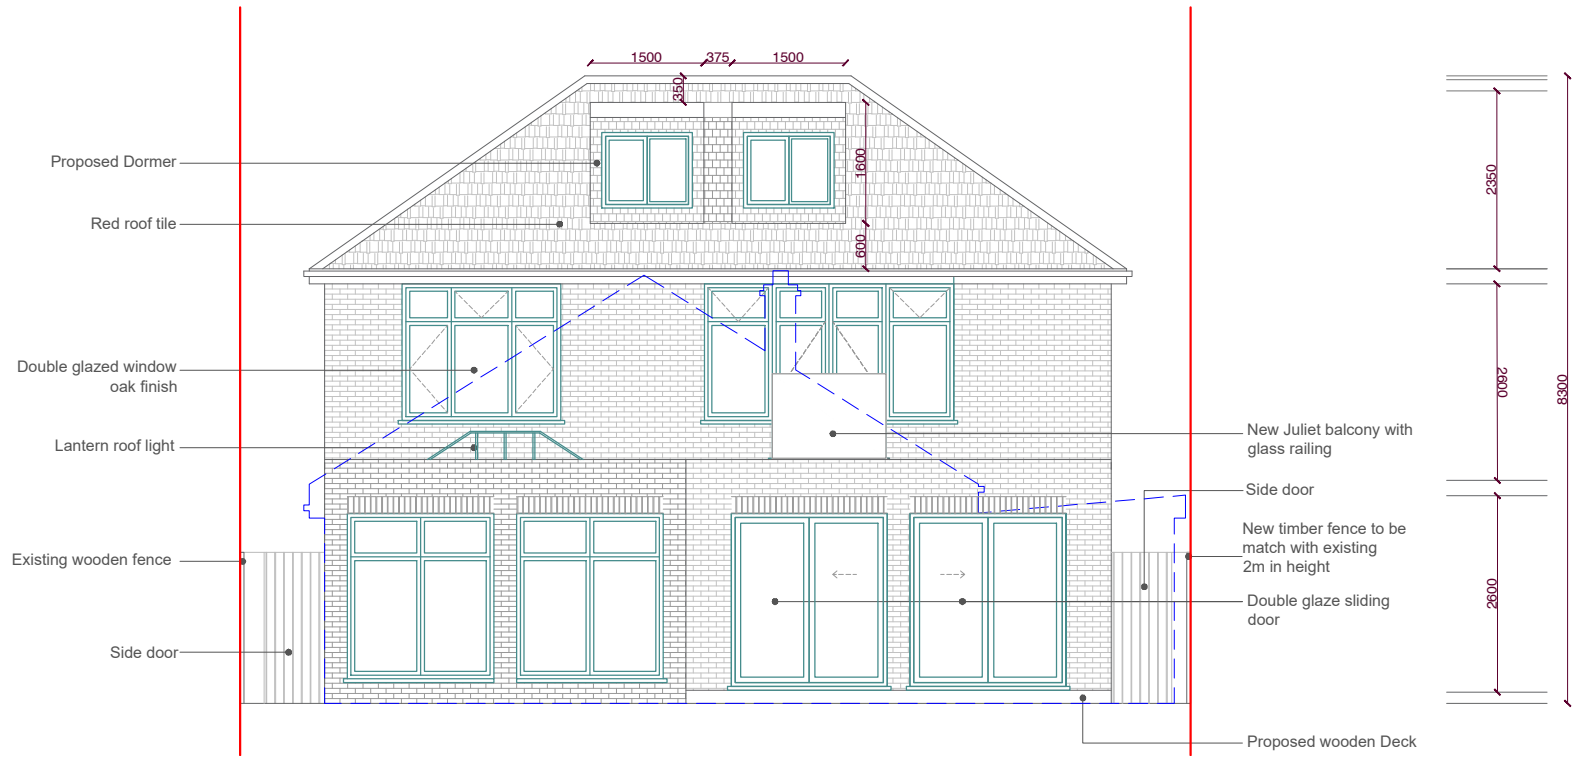

02 PROPOSED REAR ELEVATION
Scale 1:100

- REAR DORMER ADDED
- SLIDING DOOR PROPOSED INSTEAD FRENCH DOOR-WINDOW ON GROUND FLOOR REAR
- APPROVED PLANNING REF : 321/APP/2021/4094
- APPROVED PLANNING REF : 321/APP/2022/46

 

GENERAL NOTES:

DO NOT SCALE DIMENSIONS OFF THIS DRAWING.

THE SPECIFICATION IS TO BE READ IN CONJUNCTION WITH THE PLANS/SECTION DETAILS, AND OTHER ASSOCIATED DETAILS AS MAY BE PROVIDED.

ALL WORK IS TO BE CARRIED OUT TO THE LOCAL AUTHORITY PLANNING AND BUILDING REGULATIONS APPROVAL, AND THE CODES OF PRACTICE AND BRITISH STANDARDS AS NECESSARY.

ALL DIMENSIONS, LEVELS, SIZES, POSITIONS AND LOCATIONS OF PARTICULARS AS INDICATED ON DRAWINGS ARE TO BE VERIFIED BY THE APPOINTED CONTRACTOR ON SITE PRIOR TO ENGAGING IN WORKS. ANY DISCREPANCIES MUST BE REPORTED TO THE ARCHITECT/SURVEYOR/ENGINEER OR RESPONSIBLE PERSON'S IMMEDIATELY.

THE CONTRACTOR IS RESPONSIBLE FOR ENSURING COMPLIANCE WITH THE CDM REGULATIONS, AND APPROPRIATE HEALTH & SAFETY ON SITE PRECAUTIONS.

THE CLIENT/BUILDING OWNER MUST OBTAIN ANY NECESSARY PARTY WALL AGREEMENTS, PRIOR TO ENGAGING IN THE WORKS ON SITE.

FOR ANY STRUCTURAL STEELWORKS DETAILS PLEASE REFER TO STRUCTURAL ENGINEER'S DRAWINGS & CALCULATIONS.

DRAINAGE IS ONLY INDICATIVE & CONTRACTOR MUST FULLY INVESTIGATE THE EXISTING DRAINAGE RUNS ON SITE AT BEGINNING OF WORK , VERIFY AND REPORT IN CASE OF ANY ERROR.

FOR PLANNING USE ONLY

KEY:

- SITE BOUNDARY
- OUTLINE OF EXISTING HOUSE
- EXPOSED BRICK
- OBSCURE WINDOW
- RED ROOF TILE
- RED WALL TILE

P01 AM 15.07.22 AB FIRST ISSUE

REV BY DATE CHK DESCRIPTION

STATUS

PLANNING

PROJECT
39 OAK AVENUE, ICKENHAM,
UXBRIDGE, LONDON, UB10 8LR

DRAWING TITLE

REAR ELEVATIONS

DATE CREATED 15.07.22 DATE AMENDED SCALE 1 : 100 @A1

DRAWN BY AM AMENDED BY CHECKED AB

DRAWING NO & REVISION

AA-FP-AV-A002-0008

P01