


DO NOT SCALE DIMENSIONS OFF THIS DRAWING. CHECK ALL DIMENSIONS ON SITE BEFORE FABRICATION. FINAL COORDINATION AND CHECKS ARE RESPONSIBILITY OF THE SITE TEAM TO SUIT CONDITIONS AND TOLERANCES BEFORE ANY INSTALLATION. REPORT ALL ERRORS OR OMISSIONS TO AA8 DESIGNS. THIS DRAWING IS PROTECTED UNDER COPYRIGHT AND SHALL NOT BE REPRODUCED IN PART OR WHOLE WITHOUT PRIOR EXPRESSED PERMISSION OF AA8 DESIGNS.

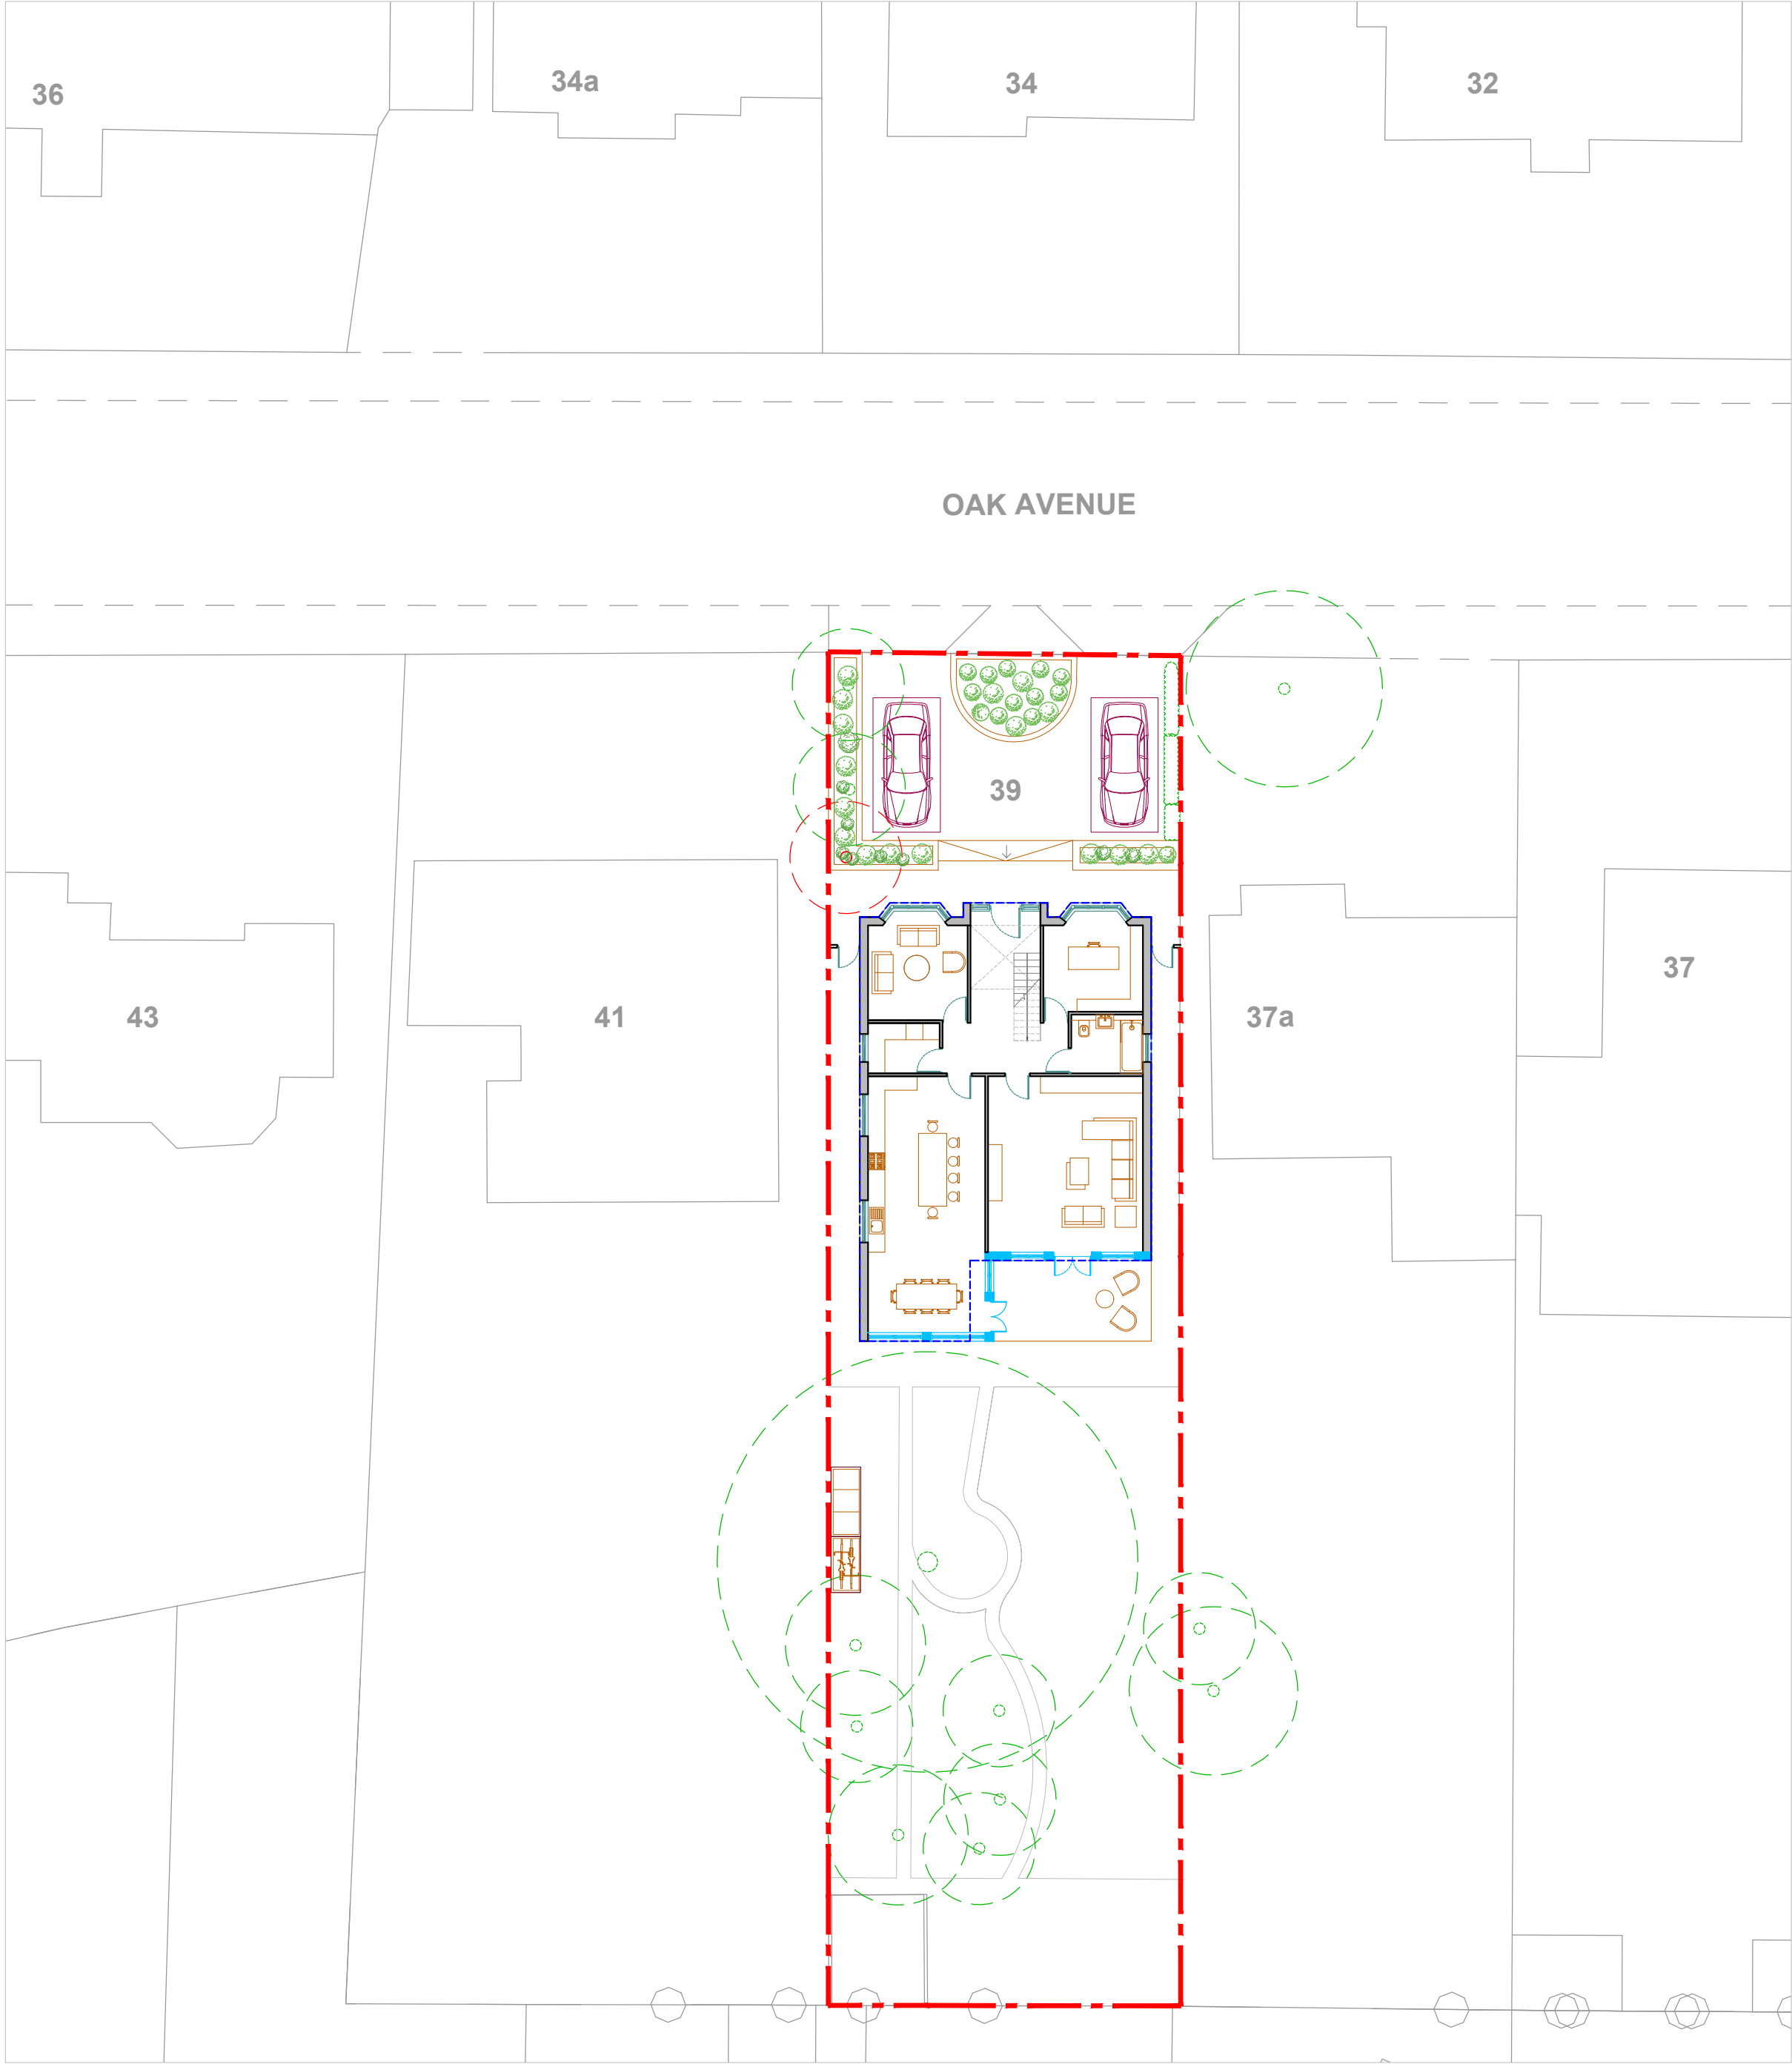

01 PROPOSED SITE PLAN
Scale 1:200

KEY:

- SITE BOUNDARY
- APPROVED PLAN OUTLINE
APPLICATION REF: 321/APP/2021/4094
- NEW PROPOSAL

NOTES:

ALL WORK TO COMPLY WITH CURRENT BUILDING REGULATIONS AND CODES OF PRACTICE

PROPOSED EXTERNAL FINISH MATERIALS TO MATCH EXISTING EXTERNAL FINISH MATERIALS

P01 AM 10.01.22 AB FIRST ISSUE

REV	BY	DATE	CHK	DESCRIPTION
-----	----	------	-----	-------------

STATUS
PLANNING

PROJECT
**39 OAK AVENUE, ICKENHAM,
UXBRIDGE, LONDON, UB10 8LR**

DRAWING TITLE

SITE PLAN

DATE CREATED 10.01.22	DATE AMENDED	SCALE 1 : 200
DRAWN BY AM	AMENDED BY	CHECKED AB
DRAWING NO & REVISION AA-A003-1002		

P01