


01 APPLICATION REF: 321/APP/2021/4094
APPROVED GROUND FLOOR PLAN (GIA=127.21 SQM)
Scale 1:100



02 PROPOSED GROUND FLOOR PLAN (GIA=129.63 SQM)
Scale 1:100

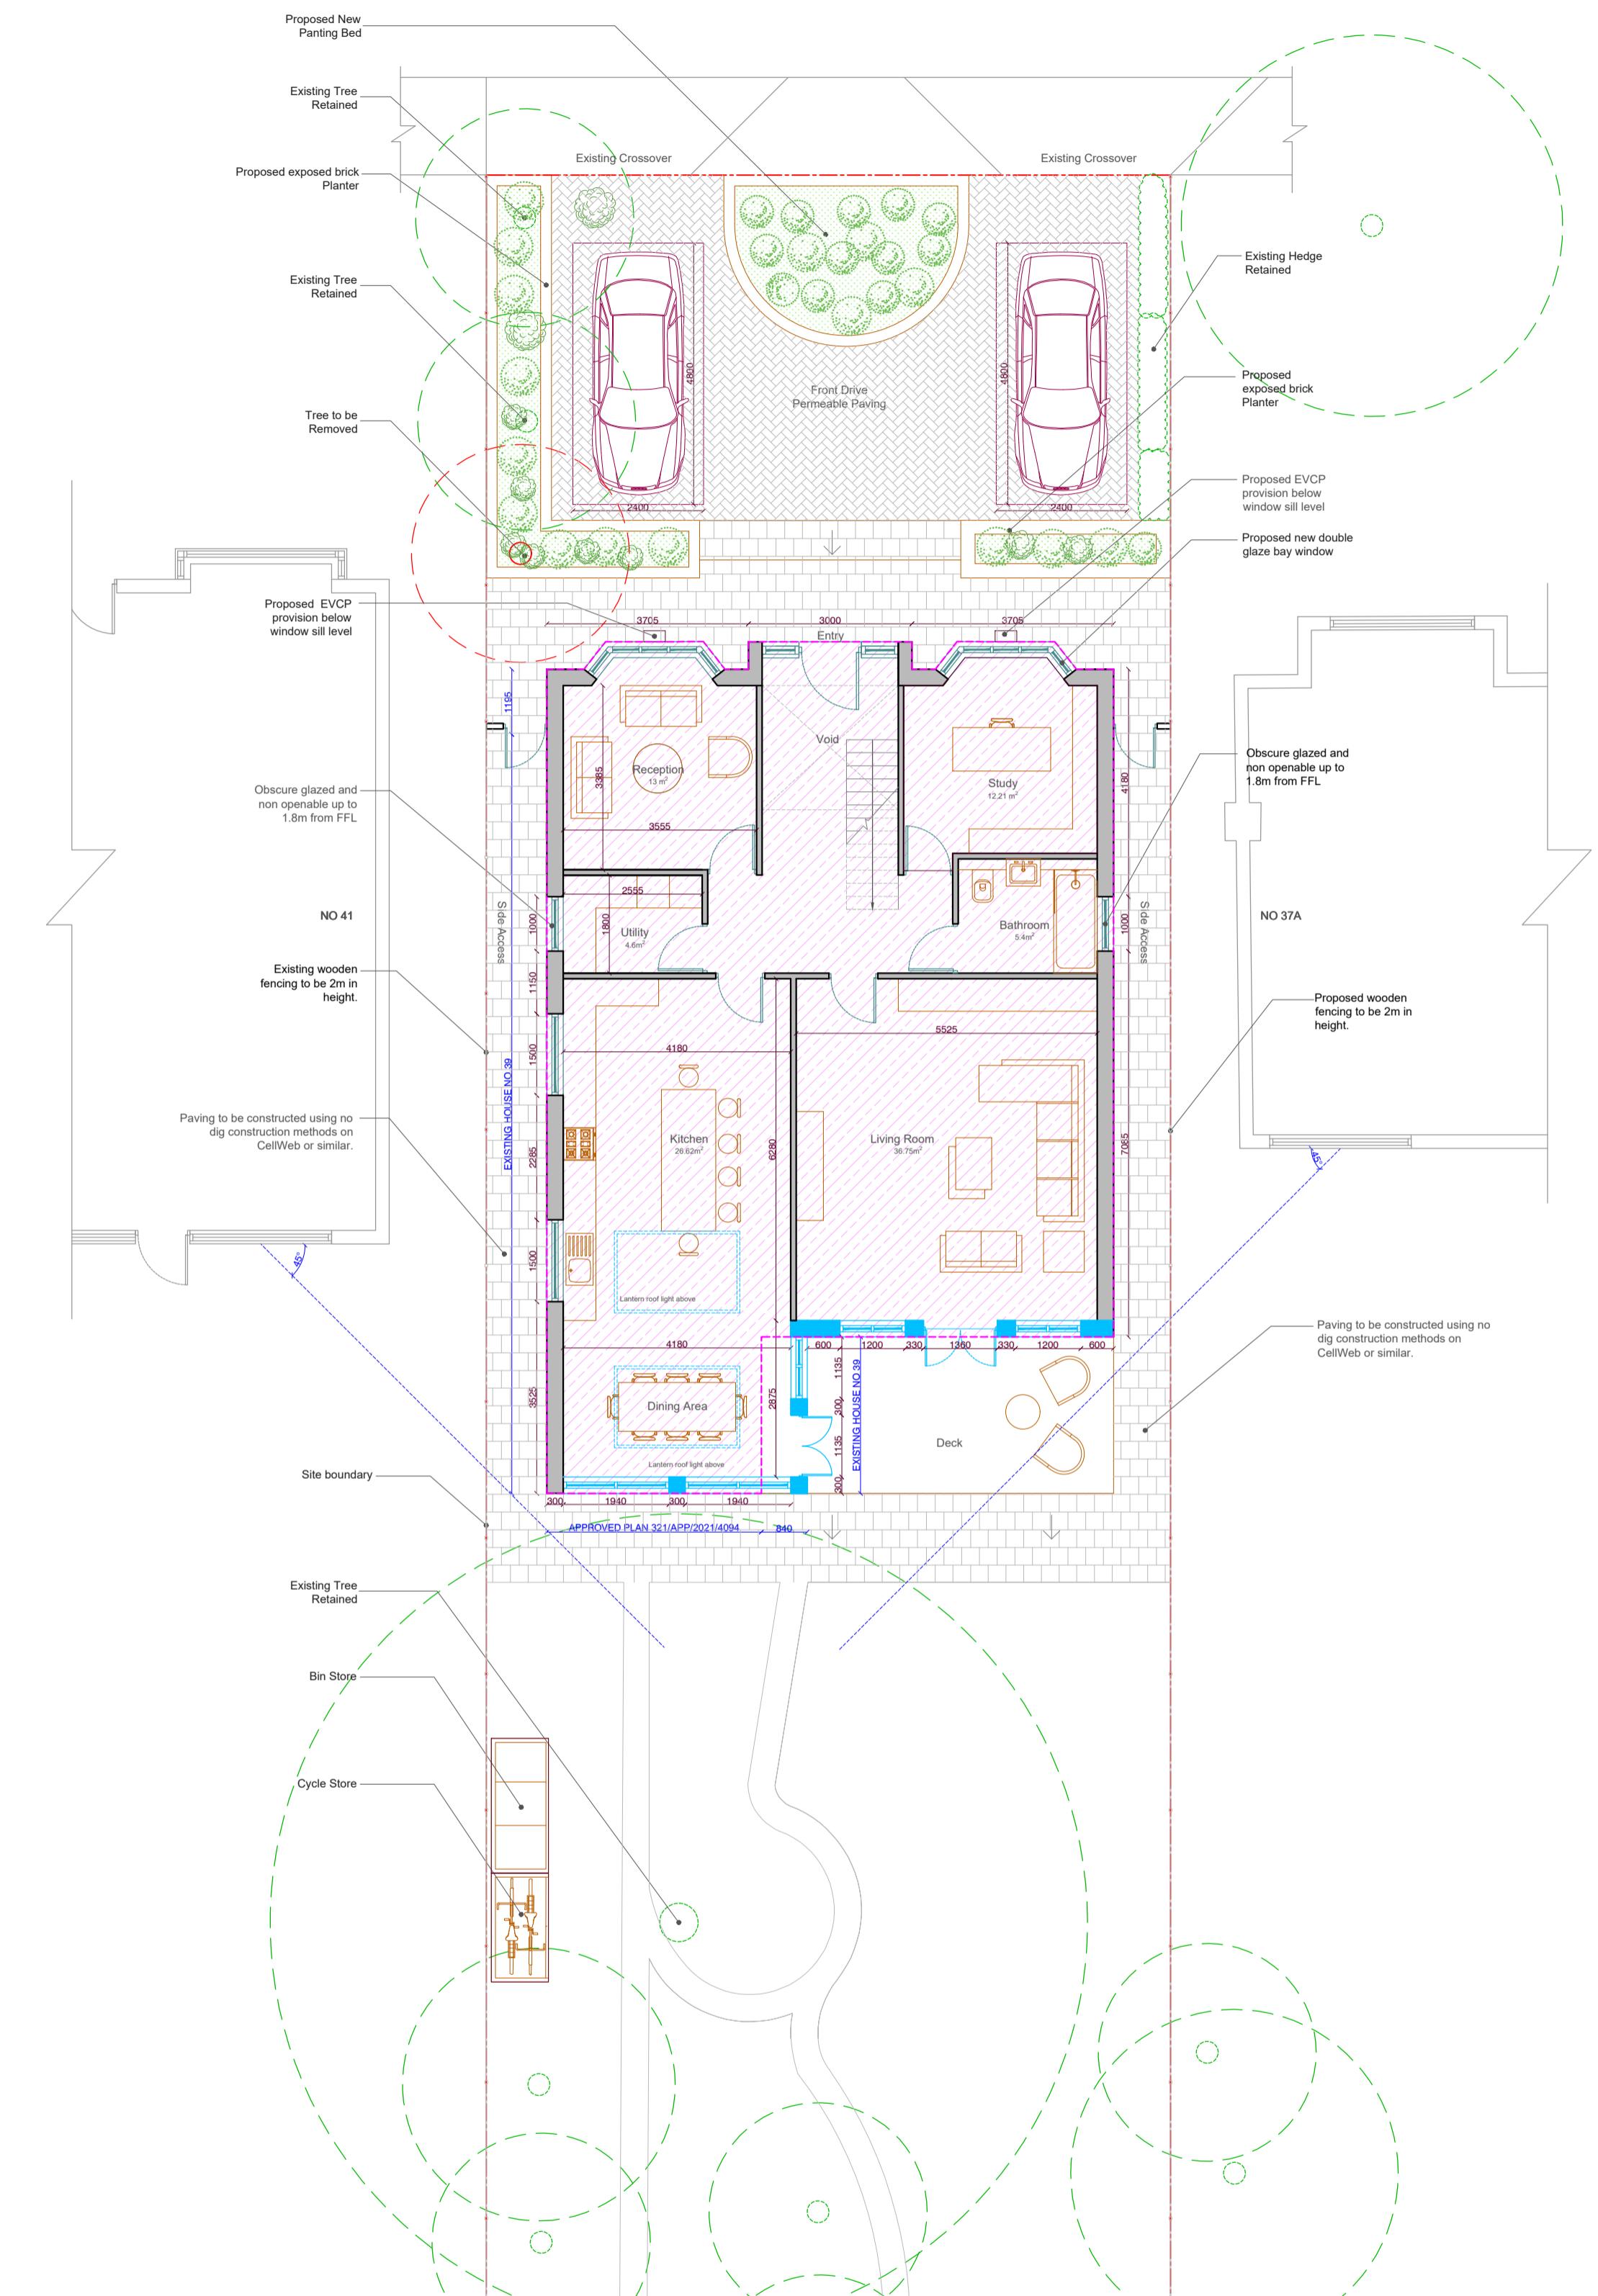

NOTES:

ALL WORK TO COMPLY WITH CURRENT BUILDING REGULATIONS AND CODES OF PRACTICE
PROPOSED EXTERNAL FINISH MATERIALS TO MATCH EXISTING EXTERNAL FINISH MATERIALS

P01 AM 10.01.22 AB FIRST ISSUE
REV BY DATE CHK DESCRIPTION

STATUS

PLANNING

PROJECT
39 OAK AVENUE, ICKENHAM,
UXBRIDGE, LONDON, UB10 8LR

DRAWING TITLE

PROPOSED GROUND FLOOR PLAN

DATE CREATED 10.01.22 DATE AMENDED 1 : 100 @A1
DRAWN BY AMENDED BY CHECKED
AM AB

DRAWING NO & REVISION

AA-A003-1005

P01

0m 1 2 5 10