


02 APPLICATION REF: 321/APP/2021/4094
PROPOSED ROOF PLAN
Scale 1:100



02 PROPOSED ROOF PLAN
Scale 1:100

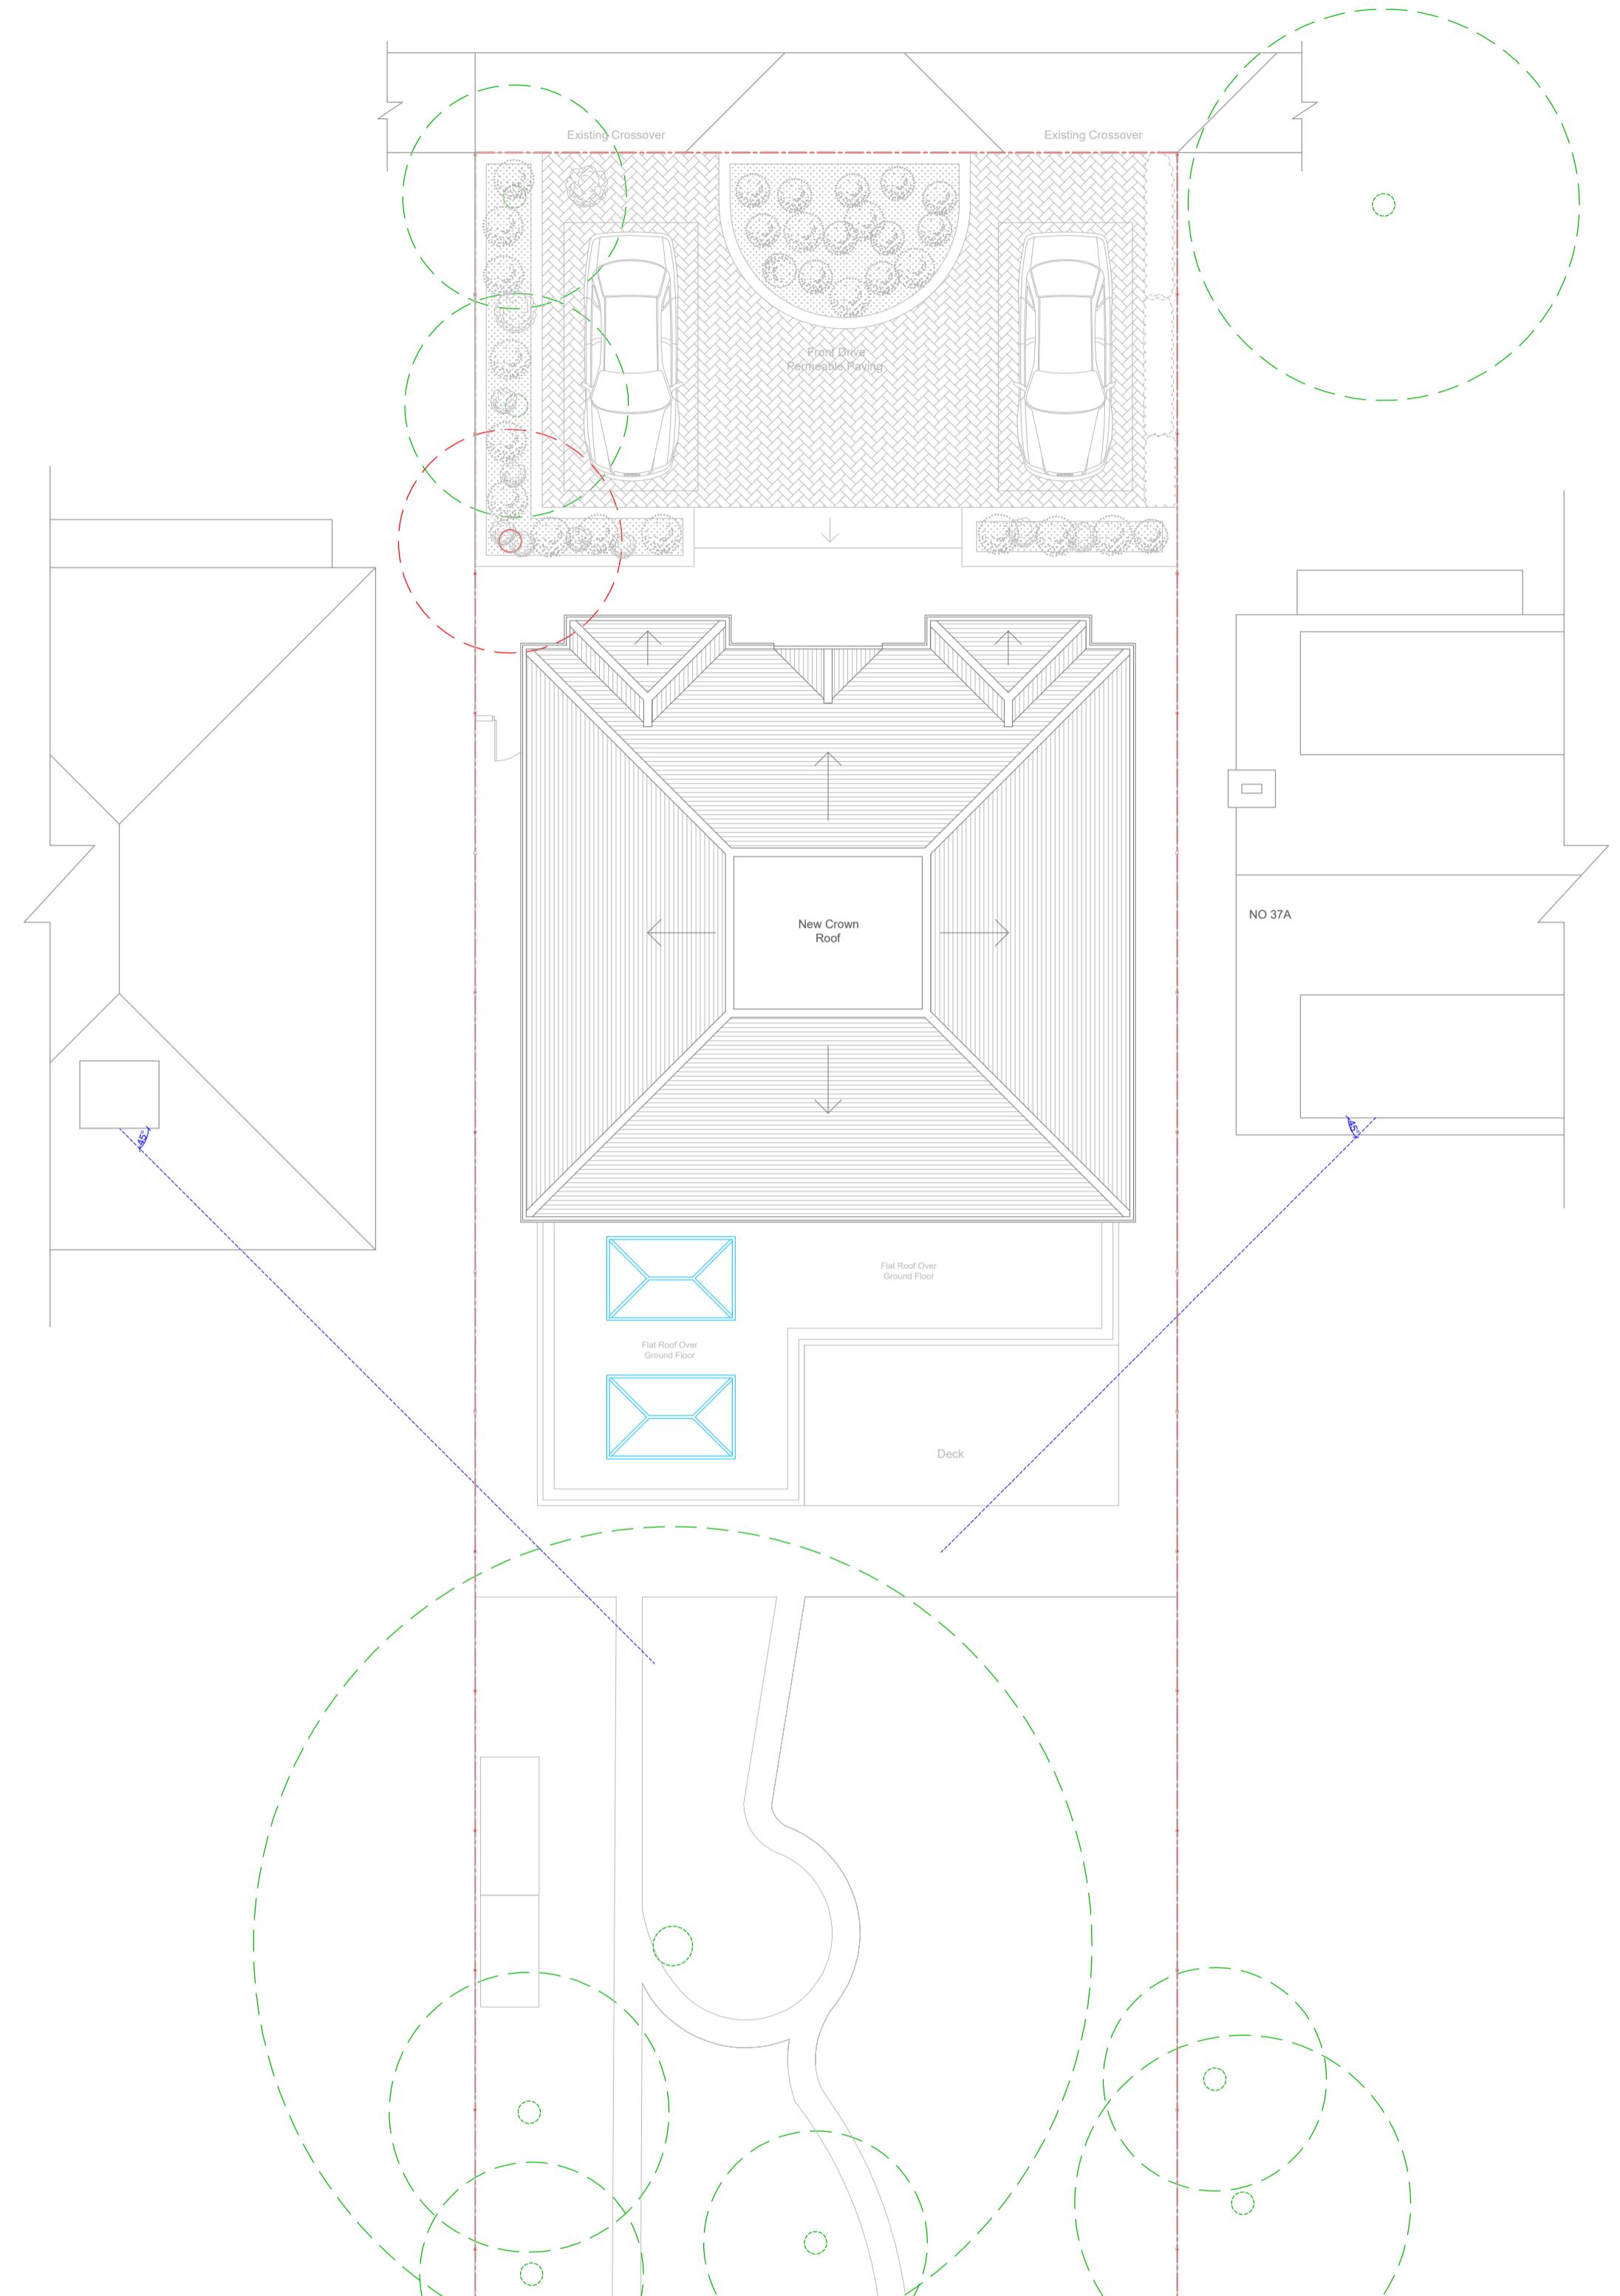

P01 AM 10.01.22 AB	FIRST ISSUE
REV BY DATE	CHK DESCRIPTION
STATUS	
PLANNING	
PROJECT 39 OAK AVENUE, ICKENHAM, UXBRIDGE, LONDON, UB10 8LR	
DRAWING TITLE	
PROPOSED ROOF PLAN	
DATE CREATED 10.01.22	
DATE AMENDED	
SCALE 1:100 @A1	
DRAWN BY AM	AMENDED BY AB
CHECKED AB	
DRAWING NO & REVISION AA-A003-1007	
P01	