
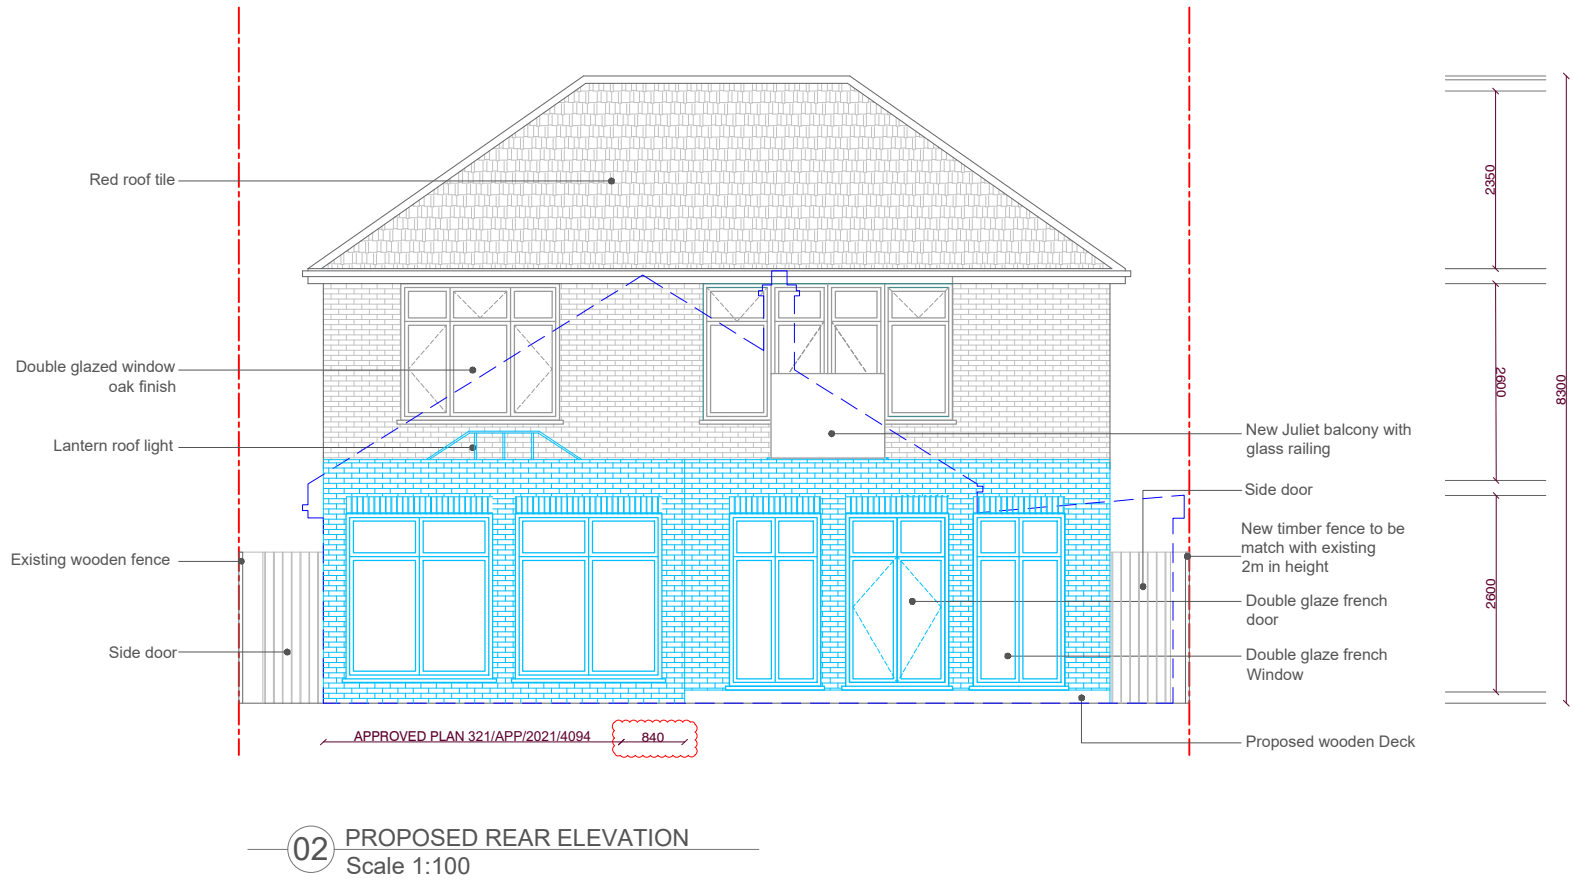


DO NOT SCALE DIMENSIONS OFF THIS DRAWING. CHECK ALL DIMENSIONS ON SITE BEFORE FABRICATION. FINAL COORDINATION AND CHECKS ARE RESPONSIBILITY OF THE SITE TEAM TO SUIT CONDITIONS AND TOLERANCES BEFORE ANY INSTALLATION. REPORT ALL ERRORS OR OMISSIONS TO AA8 DESIGNS. THIS DRAWING IS PROTECTED UNDER COPYRIGHT AND SHALL NOT BE REPRODUCED IN PART OR WHOLE WITHOUT PRIOR EXPRESSED PERMISSION OF AA8 DESIGNS.

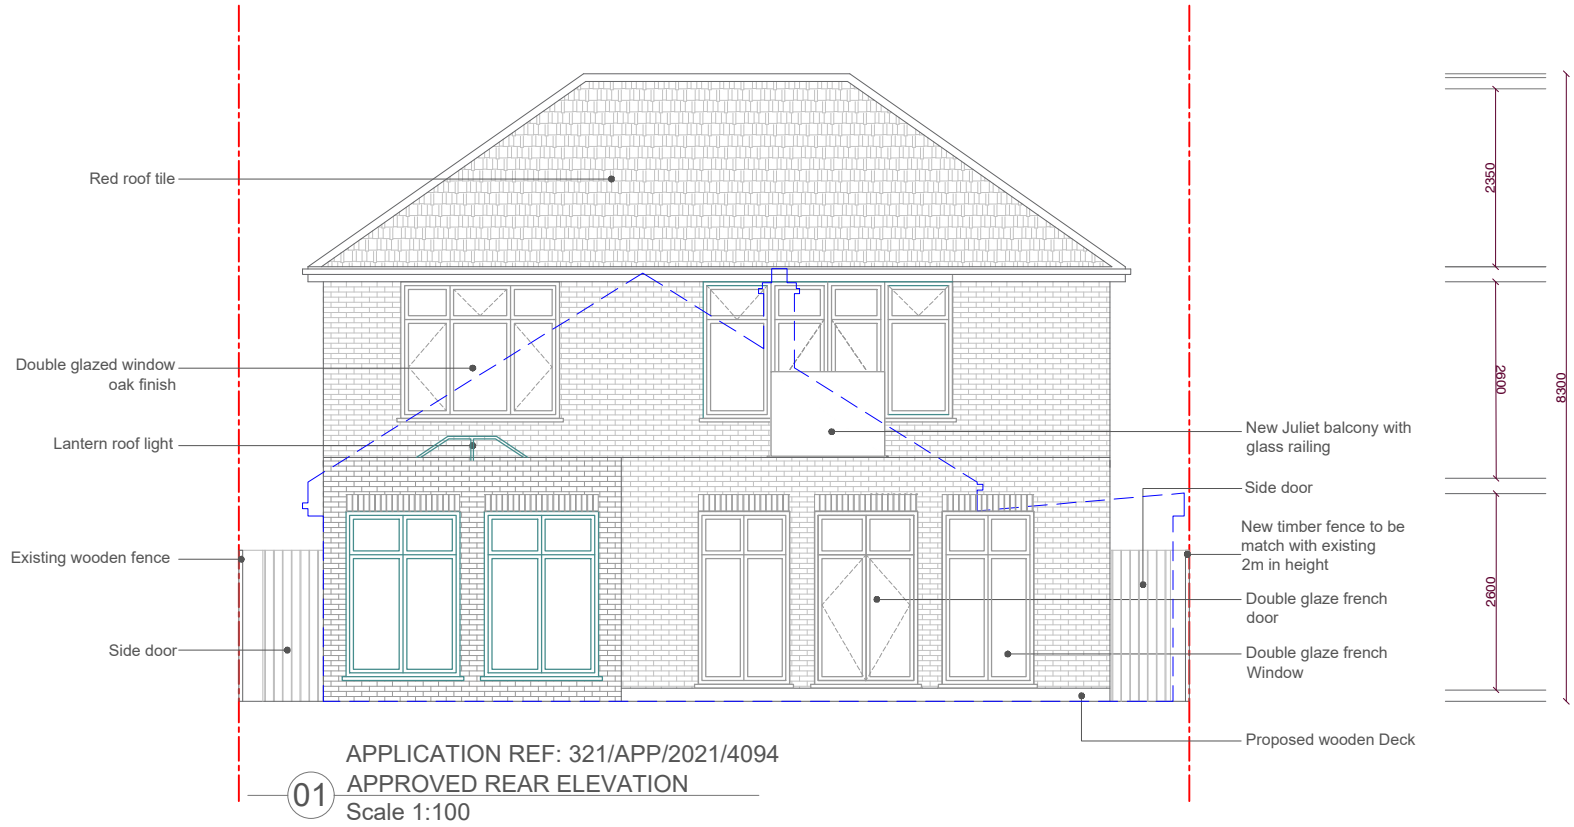

- KEY:
- SITE BOUNDARY
  - OUTLINE OF EXISTING HOUSE
  - EXPOSED BRICK
  - OBSCURE WINDOW
  - RED ROOF TILE
  - NEW PROPOSAL
- NOTES:
- ALL WORK TO COMPLY WITH CURRENT BUILDING REGULATIONS AND CODES OF PRACTICE
- PROPOSED EXTERNAL FINISH MATERIALS TO MATCH EXISTING EXTERNAL FINISH MATERIALS

P01 AM 10.01.22	AB	FIRST ISSUE
REV BY	DATE	CHK DESCRIPTION
STATUS		

## PLANNING

PROJECT  
39 OAK AVENUE, ICKENHAM,  
UXBRIDGE, LONDON, UB10 8LR

DRAWING TITLE

## REAR ELEVATIONS

DATE CREATED	DATE AMENDED	SCALE
10.01.22		1 : 100
DRAWN BY	AMENDED BY	CHECKED
AM		AB
DRAWING NO & REVISION		
AA-A003-1009		P01

