


Scale @ 1:100



: 07305 174448
: info@rs2architects.co.uk
: www.rs2architects.co.uk



R-S2
Chartered Architects

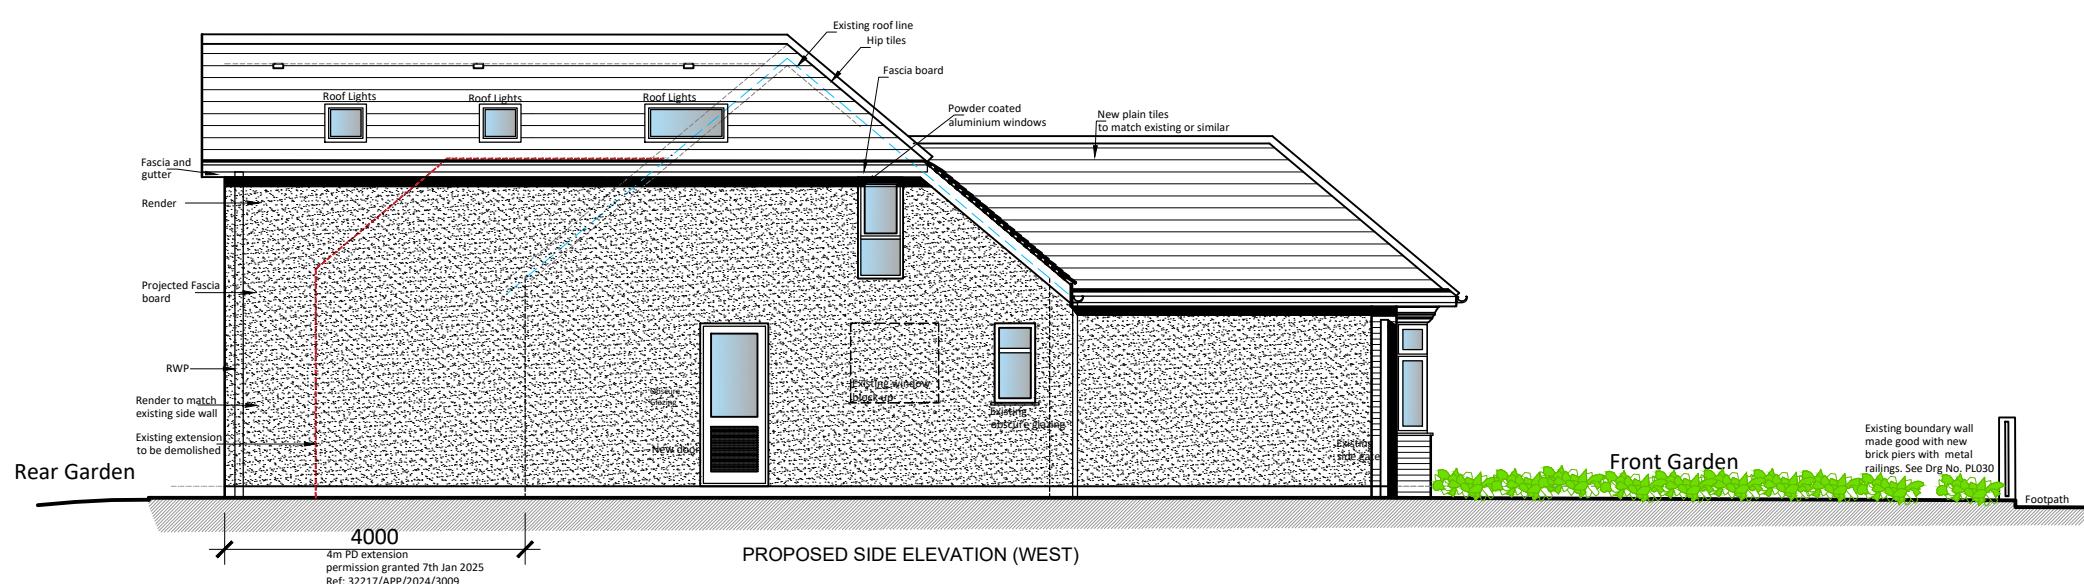

5 Tottenham Court Road
London, W1T 4TQ

Client

Project
34 Hillside Gardens Northwood
HA6 1RJ

Drawing Title
Proposed Front and Side West Elevations

Drawn MH	Date Jan 2025	Scale @ A3 1:100
Job No 024.004	Drawing No PL034	Revision D

Planning

GENERAL NOTES

The Scheme Design and Proposals is subject to Town Planning and all other necessary consents. feasibility studies are subject to full site survey. Dimensions, areas and levels given are only approximate and subject to site survey. dimensions are to be checked on site. This drawing is to be read in conjunction with all other consultants and/or specialists drawings/documents and any discrepancies or variations are to be referred to the architects in writing before the affected work commences. Series relating to design of structural element to be referred to the structural engineering consultant for confirmation and approval. Workmanship, materials and implementation to comply with the recommendations of British Standard 2000 parts 1-16 industry and with Approved Document Part C Building Regulation 7 1999 (incorporating 2000 amendments) of the Building Regulations 2010. design and construction is to be in accordance with the Construction (Design and Management) regulations 2015.