



GENERAL NOTES			
Rev	Date	Description	By
A	14-02-2025	Issued for full planning	MH
B	28-04-2025	Rear and East side elevation revised to incorporate planning officers comments dated 22nd April 2025. Revisions clouded for clarity.	MH

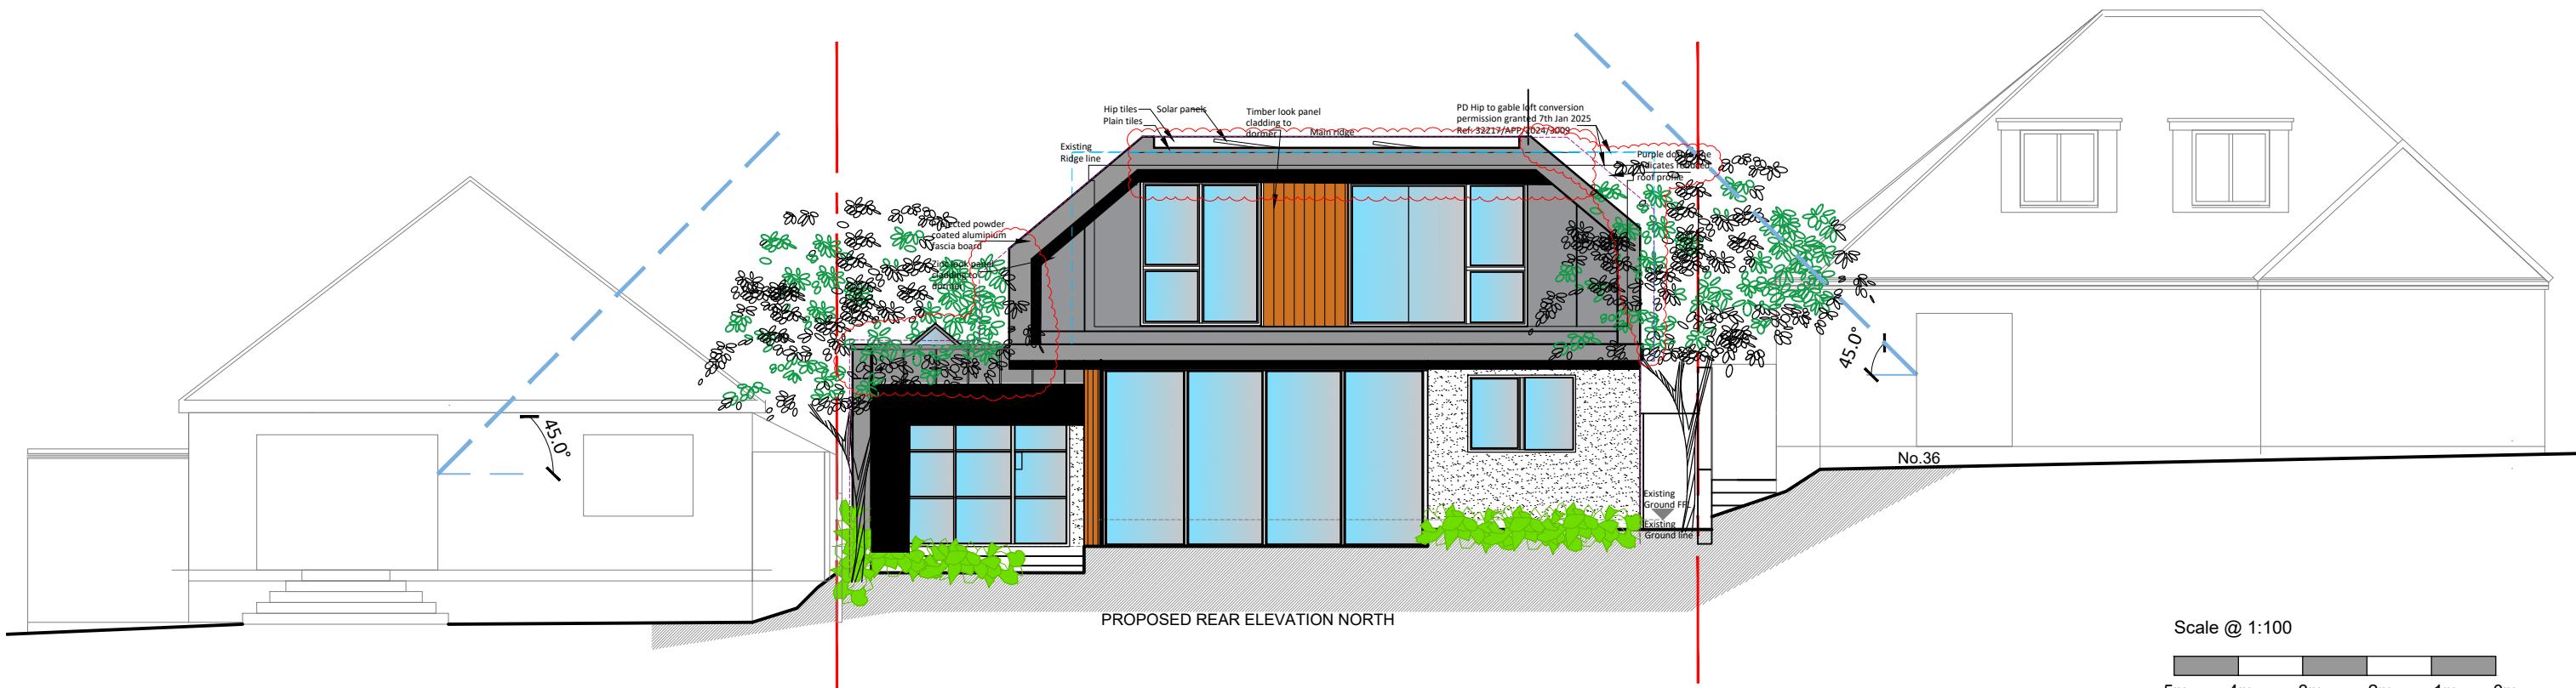

: 07305 174448
: info@rs2architects.co.uk
: www.rs2architects.co.uk

 R-S2
Chartered Architects

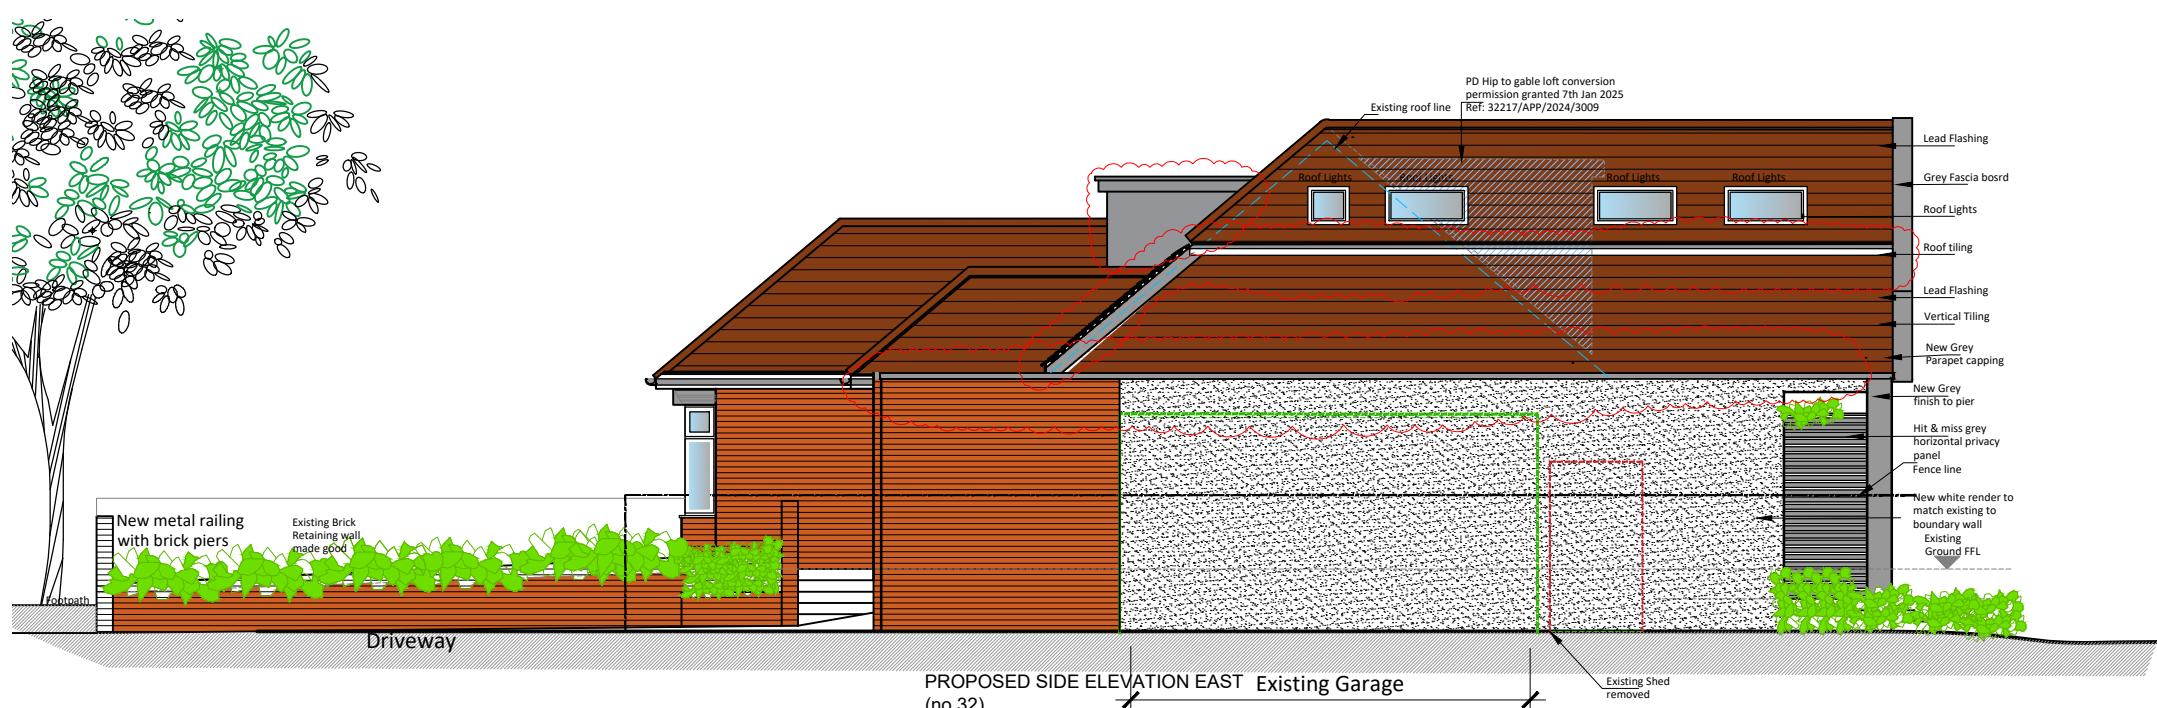

5 Tottenham Court Road
London, W1T 4TQ

Client

Project
34 Hillside Gardens Northwood
HA6 1RI

Drawing Title
Proposed Rear and Side East Elevations

Drawn MH	Date Jan 2025	Scale @ A3 1:100
Job No 024.004	Drawing No PL035	Revision B

Planning

GENERAL NOTES

The Scheme Design and Proposals is subject to Town Planning and all other necessary consents. feasibility studies are subject to full site survey. Dimensions, areas and levels given are only approximate and subject to site survey. dimensions are to be checked on site. This drawing is to be read in conjunction with all other consultants and/or specialists drawings/documents and any discrepancies or variations are to be referred to the architects in writing before the affected work commences. Series relating to design of structural element to be referred to the structural engineering consultant for confirmation and approval. Workmanship and dimensions shall be taken to comply with the recommendations of British Standard 2000 parts 1-16 inclusive and with Approved Document Part C of the Building Regulations 2010 (incorporating 2000 amendments) of the Building Regulations 2010. design and construction is to be in accordance with the Construction (Design and Management) regulations 2015.