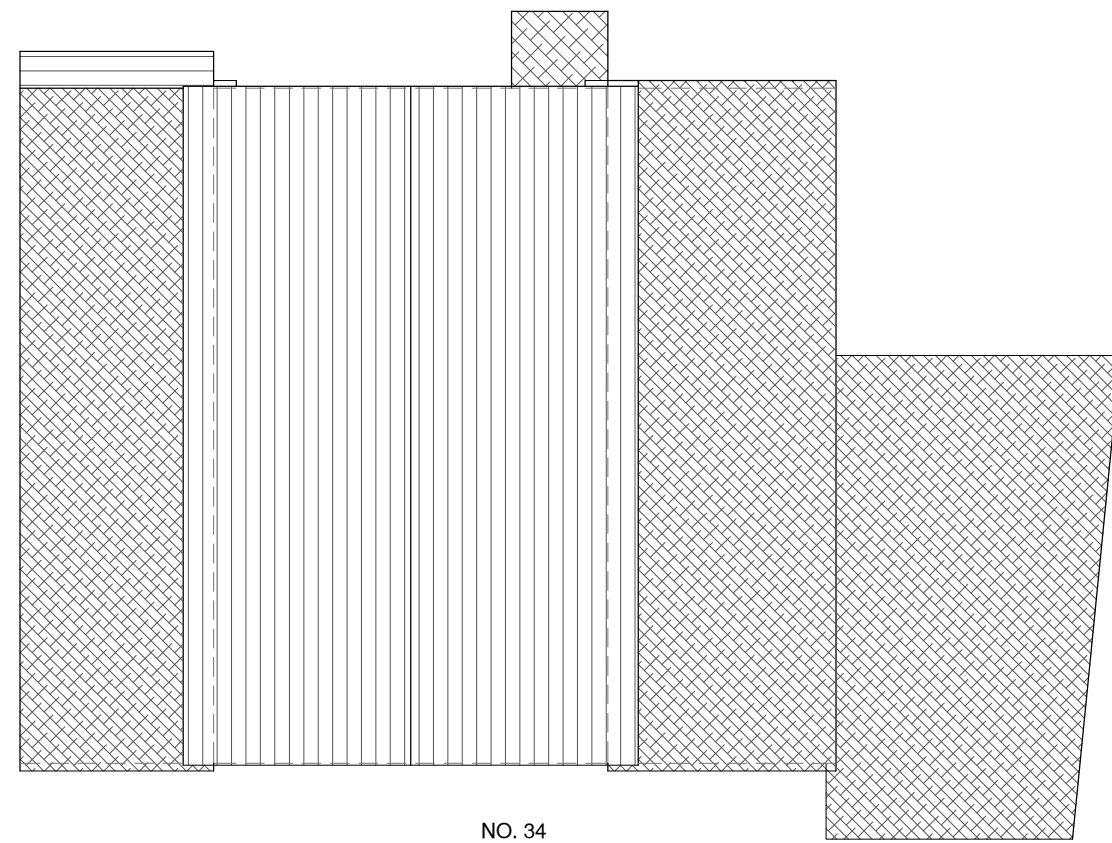
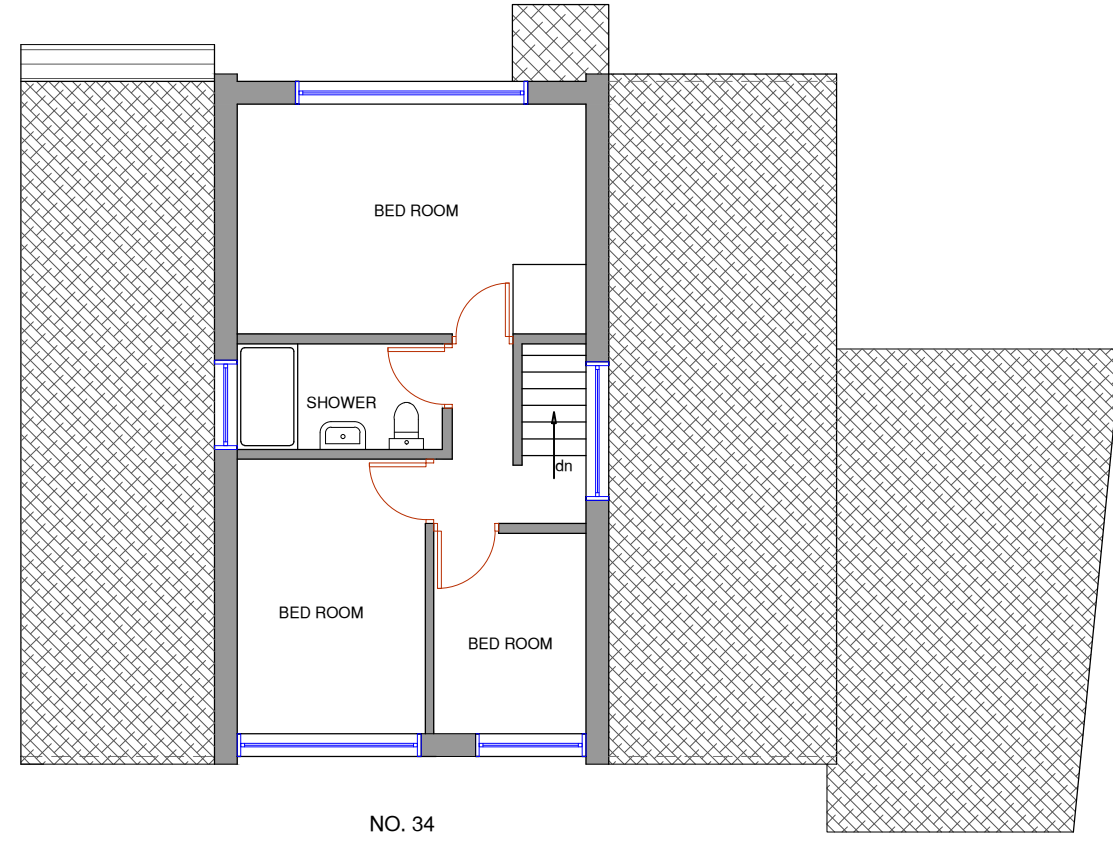
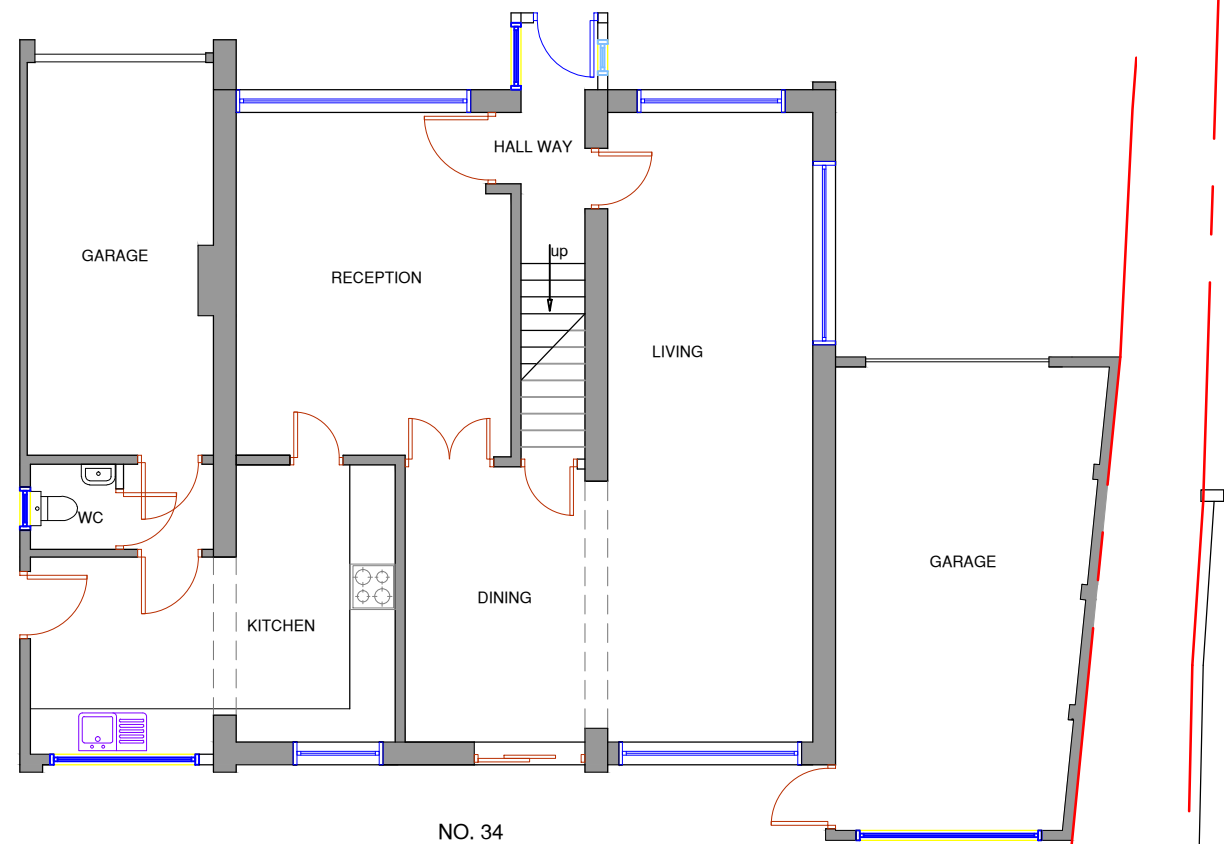
[illegible]

Client MR. GAGAN DEEP MENGI

|                                                |
|------------------------------------------------|
| Job Title                                      |
| 34 CRANESWATER<br>HARLINGTON, HAYES<br>UB3 5HP |

Drawing Title  
EXISTING GROUND FLOOR  
AND ROOF PLANS

Scale: 1 : 100 ( A3 )

Date: NOVEMBER 2020

|             |              |
|-------------|--------------|
| Checked by: | Drawn by: RS |
|-------------|--------------|

|                      |      |
|----------------------|------|
| Drg No.<br>TP/457/02 | Rev. |
|----------------------|------|

