





NO. 34

PROPOSED REAR ELEVATION

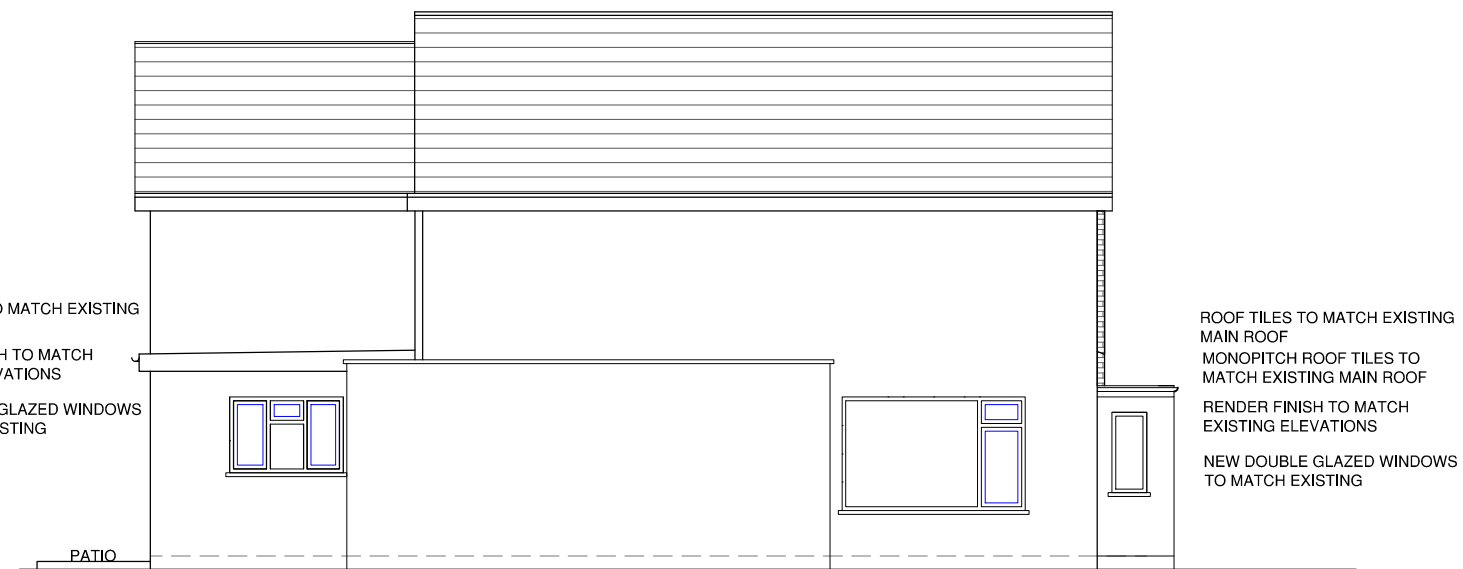

NO. 34

PROPOSED SIDE ELEVATION

 

NOTES :

D	JUNE 2022	FIRST FLOOR SIDE EXTENSION REMOVED ABOVE THE EXISTING LIVING
C	APRIL 2021	REMOVED LOFT FLOOR AND AMENDED ROOF DESIGN
B	MARCH 2021	PROPOSED RIDGE HEIGHT SAME AS EXISTING LINE,
A	MARCH 2021	REDUCED RIDGE HEIGHT, SIZE OF CROWN ROOF AND ROOF DESIGN
	Date	Revisions

Client MR. GAGAN DEEP MENGI

Job Title
34 CRANESWATER HARLINGTON, HAYES UB3 5HP

Drawing Title

PROPOSED REAR AND
SIDE ELEVATIONS

Scale: 1 : 100 (A3)

Date: NOVEMBER 2020

Checked by:	Drawn by: RS	H
-------------	--------------	---

Drg No. TP/457/07	Rev. D
----------------------	-----------