


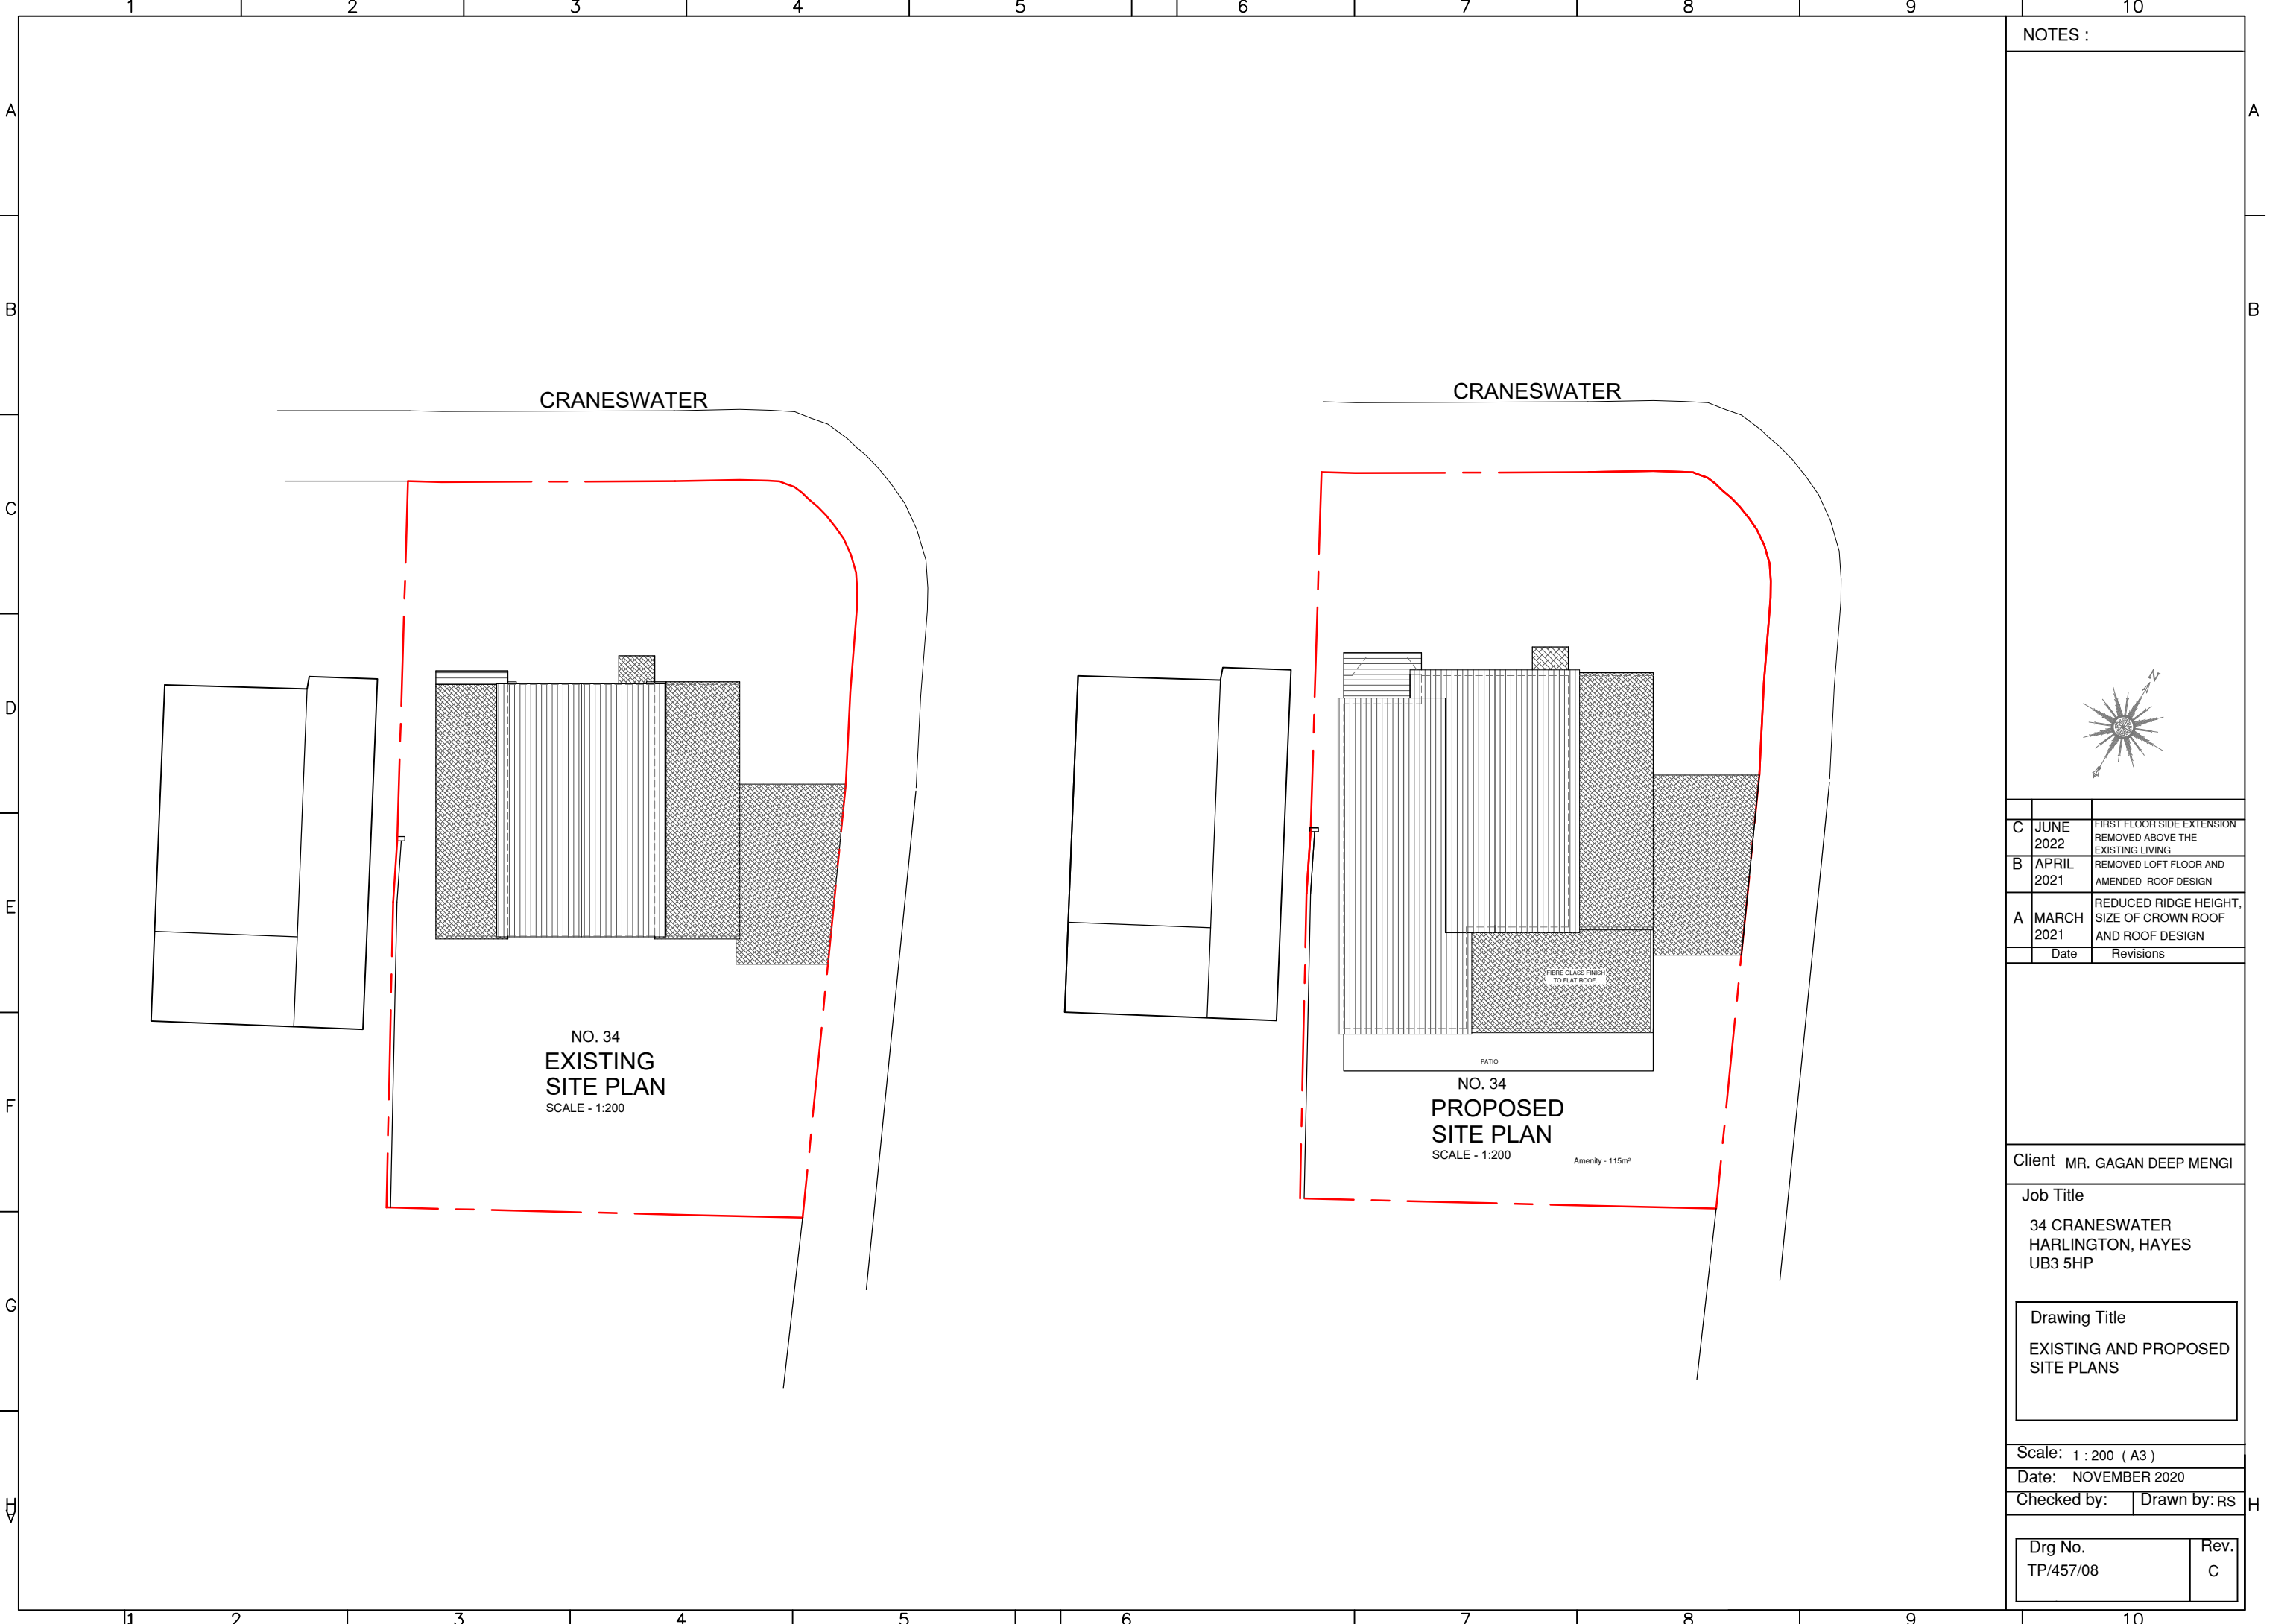

NOTES :



C	JUNE 2022	FIRST FLOOR SIDE EXTENSION REMOVED ABOVE THE EXISTING LIVING
B	APRIL 2021	REMOVED LOFT FLOOR AND AMENDED ROOF DESIGN
A	MARCH 2021	REDUCED RIDGE HEIGHT, SIZE OF CROWN ROOF AND ROOF DESIGN
Date		Revisions

Client MR. GAGAN DEEP MENGJI

Job Title
34 CRANESWATER
HARLINGTON, HAYES
UB3 5HP

Drawing Title
EXISTING AND PROPOSED
SITE PLANS

Scale: 1 : 200 (A3)
Date: NOVEMBER 2020
Checked by: Drawn by: RS

Drg No. TP/457/08	Rev. C
----------------------	-----------