



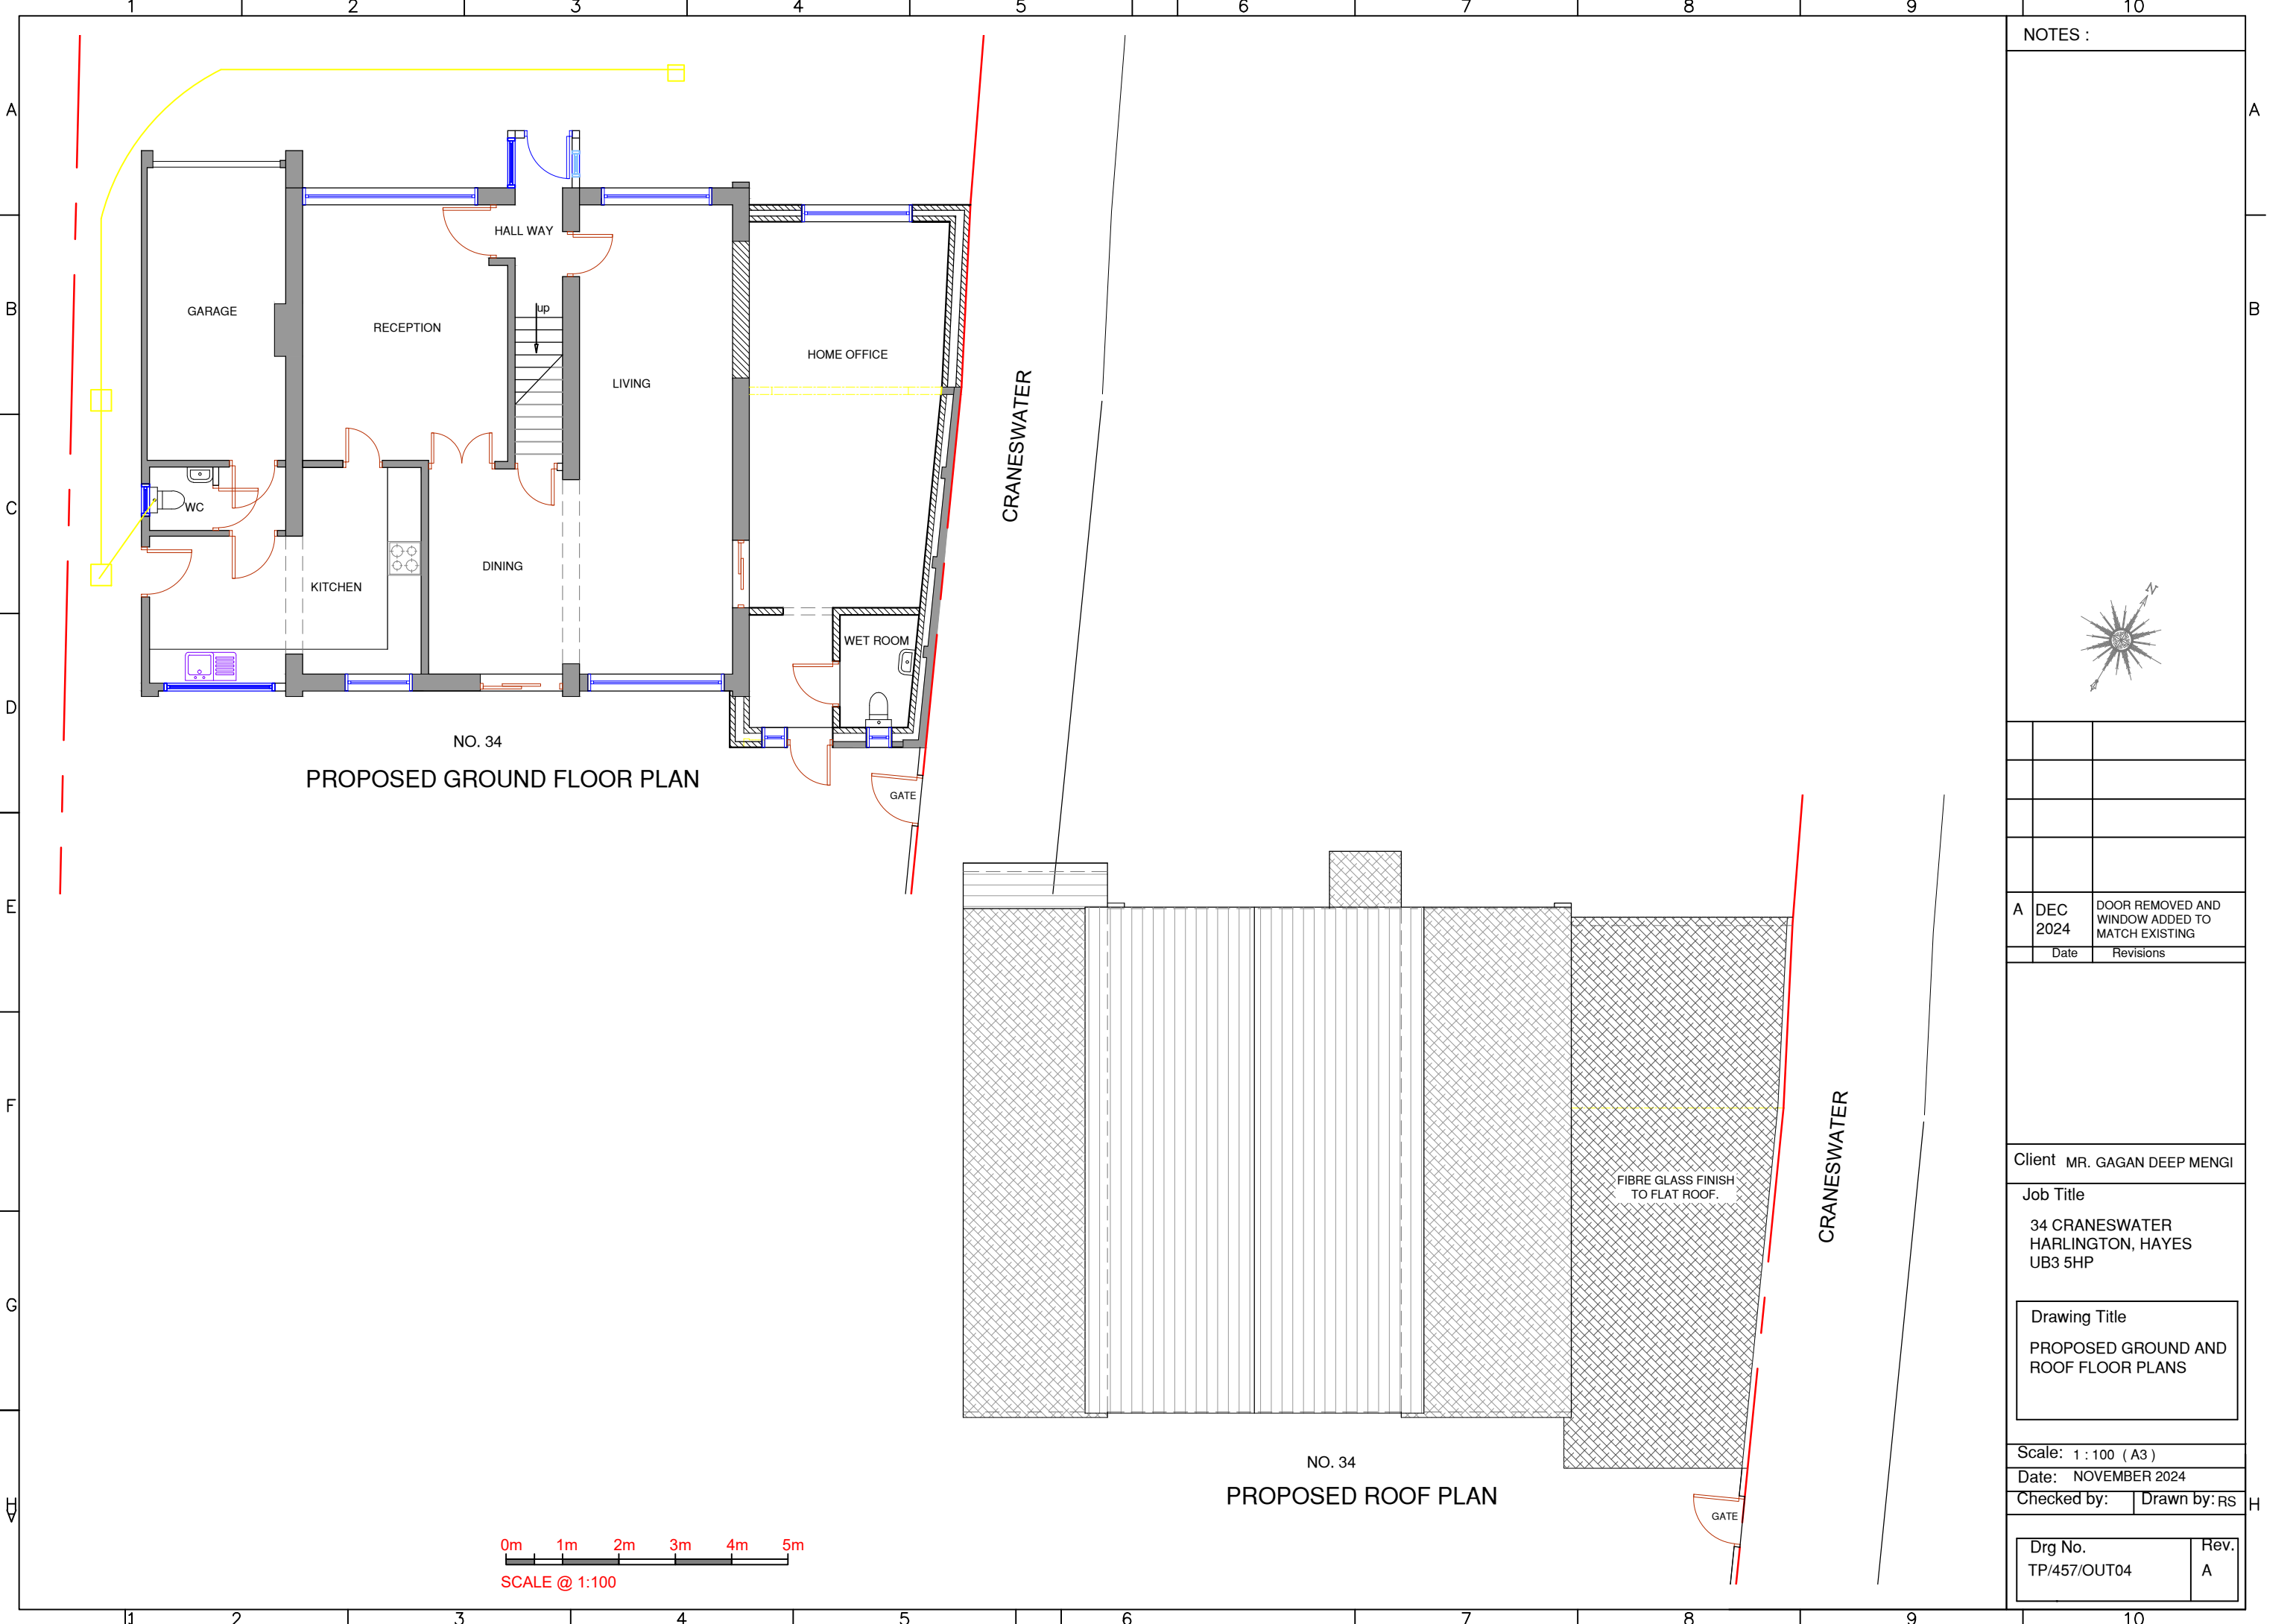

NOTES :

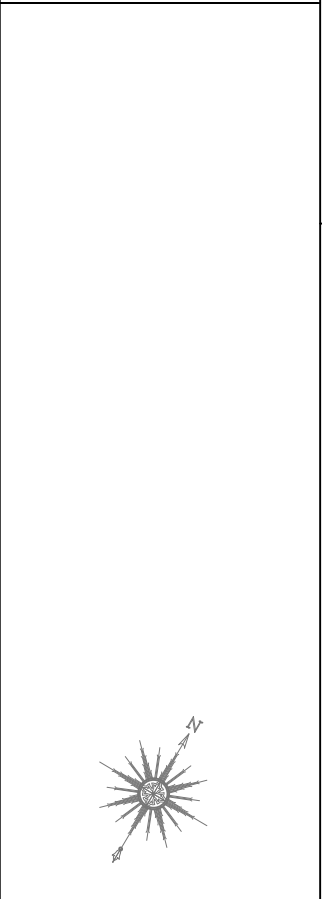

A	DEC 2024	DOOR REMOVED AND WINDOW ADDED TO MATCH EXISTING
Date		Revisions

Client MR. GAGAN DEEP MENGI

Job Title

34 CRANESWATER
HARLINGTON, HAYES
UB3 5HP

Drawing Title

PROPOSED GROUND AND
ROOF FLOOR PLANS

Scale: 1 : 100 (A3)

Date: NOVEMBER 2024

Checked by: Drawn by: RS

Drg No. TP/457/OUT04

Rev. A