





NO. 34
PROPOSED FRONT ELEVATION

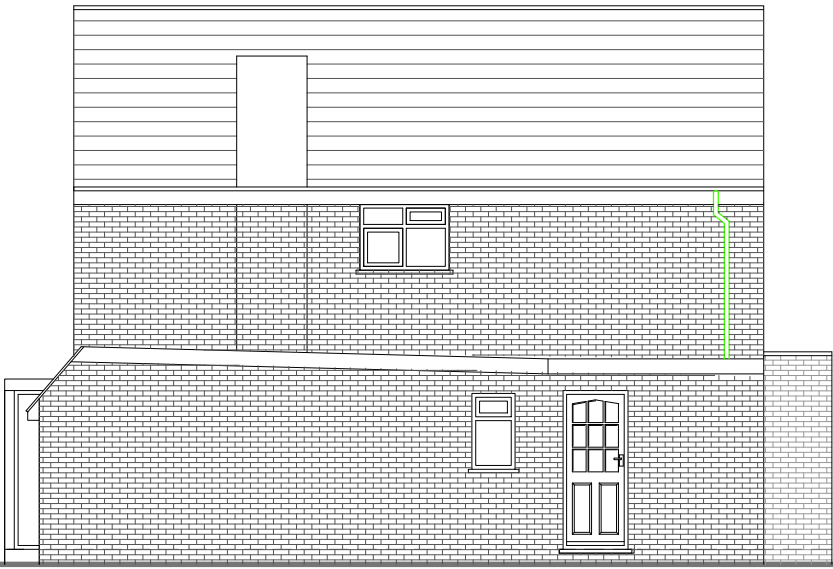

NO. 34
PROPOSED SIDE ELEVATION



NO. 34
PROPOSED REAR ELEVATION

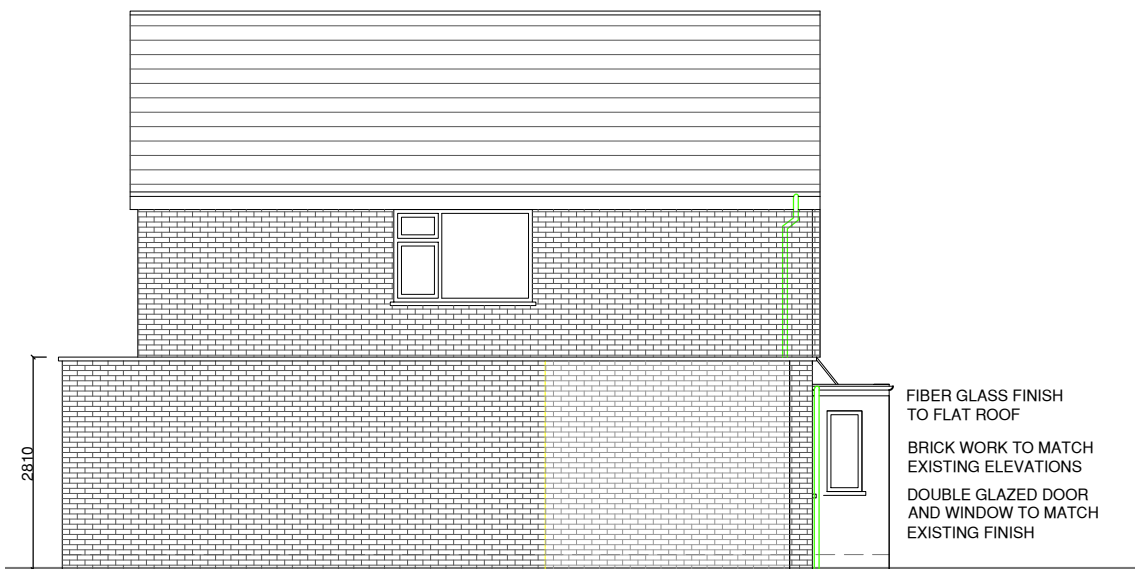

NO. 34
PROPOSED SIDE ELEVATION

0m 1m 2m 3m 4m 5m
SCALE @ 1:100

NOTES :

A	DEC 2024	DOOR REMOVED AND WINDOW ADDED TO MATCH EXISTING
	Date	Revisions

Client MR. GAGAN DEEP MENGİ

Job Title
34 CRANESWATER
HARLINGTON, HAYES
UB3 5HP

Drawing Title
PROPOSED ELEVATIONS

Scale: 1 : 100 (A3)

Date: NOVEMBER 2024

Checked by: Drawn by: RS

Drg No. TP/457/OUT05	Rev. A
-------------------------	-----------