
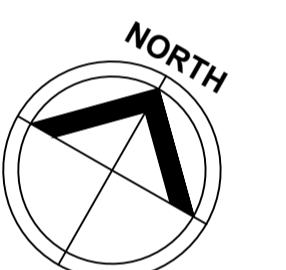
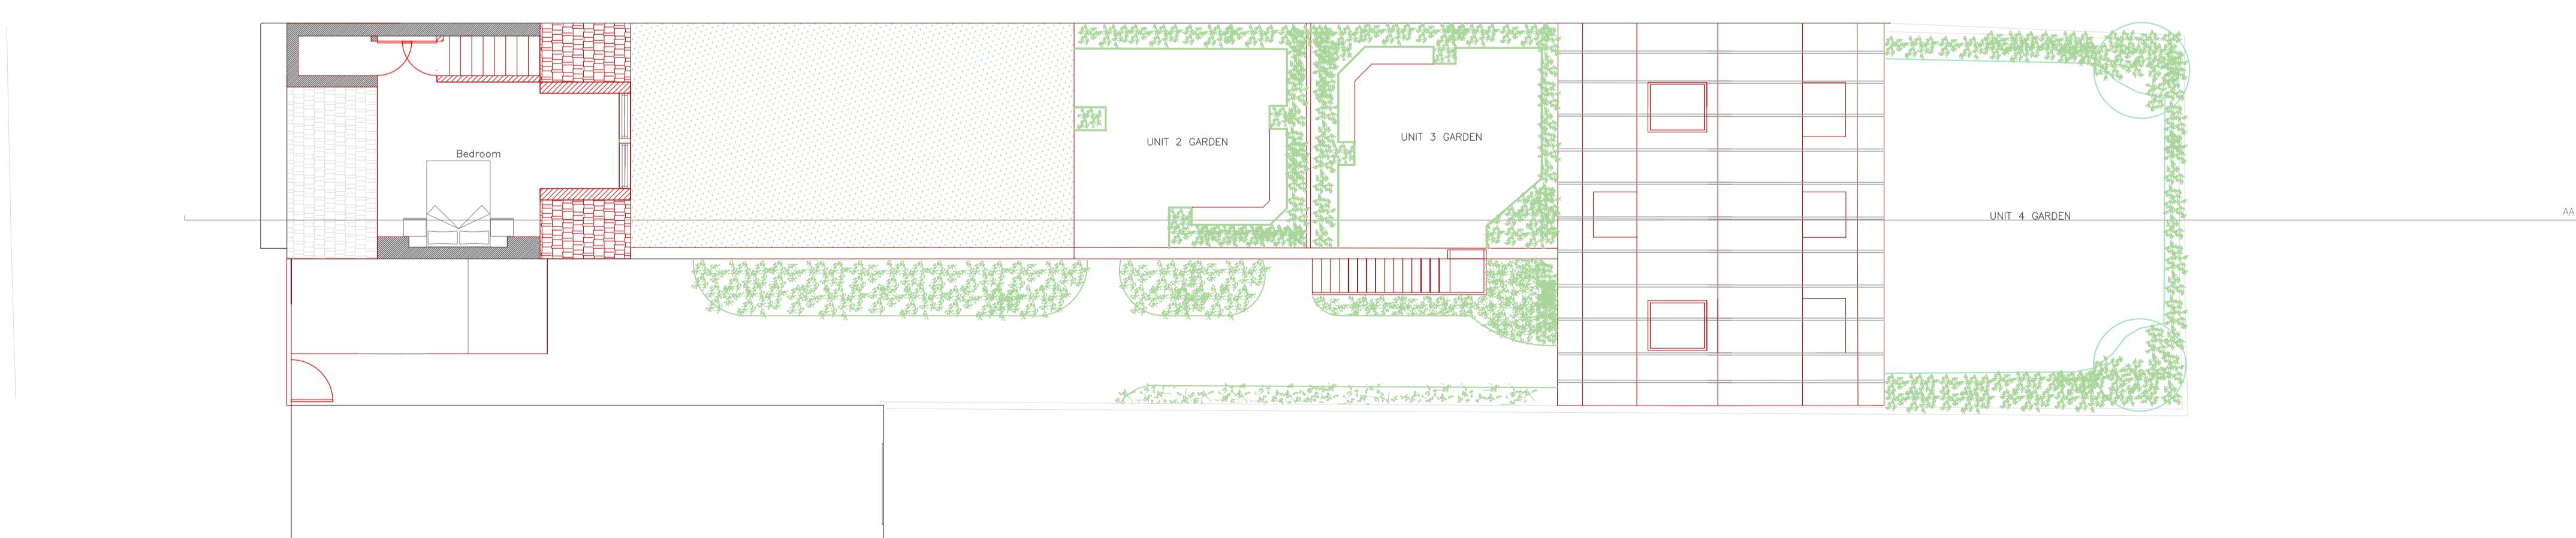
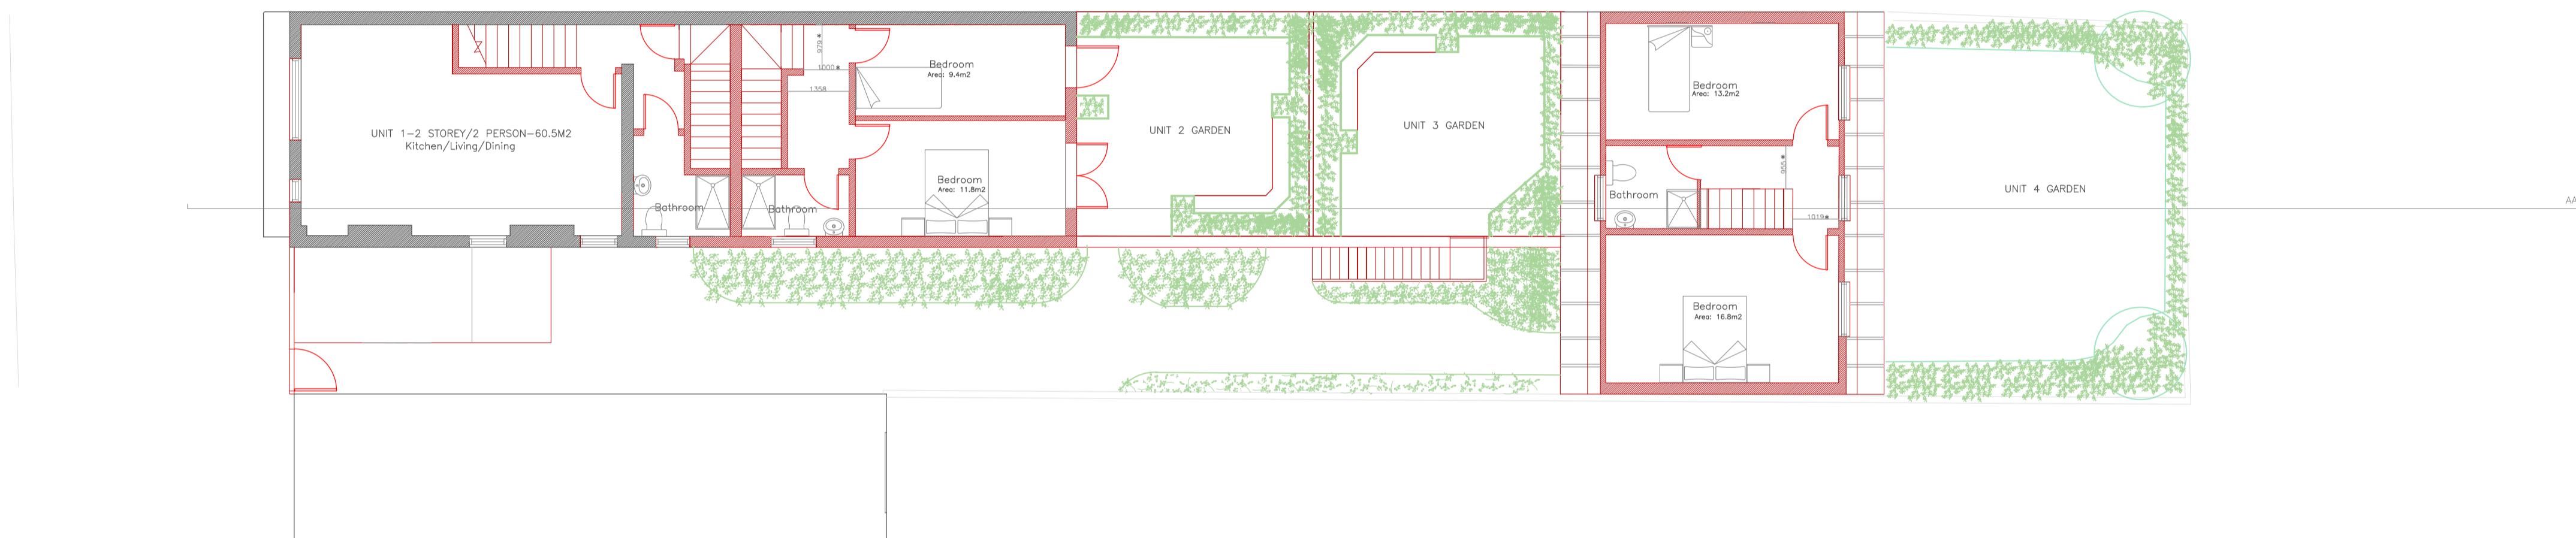


Amendments/Notes			
Rev.	Detail	By	Date
B	Added landscape scheme		AW 24/01/25
*Dimensions in line with BR M4 (2), (3)			
			
All dimensions and levels to be checked on site by contractor prior to preparation of shop drawings and commencement of work on site. This drawing and the copyrights and patents therein are the property of the Architect and may not be used or reproduced without consent. This drawing is to be read in conjunction with all relevant consultants and/or specialist's drawings/documents and any discrepancies or variations are to be notified to the Architect before the affected work commences. All works on site are to be carried out fully in accordance with current CDM regulations and recommendations, current Building Regulations, British Standards and Codes of Practice as appropriate.			
Project 78 High Street Northwood			
Drawing Proposed Floor Plans			
SEABROOK ARCHITECTS CHARTERED ARCHITECTS Unit 17, Chiltern Court, Ashridge Road, Chesham, Bucks, HP5 2PX Tel: 01494 778918 e-mail: info@gsparchitects.co.uk			
Drawn By	AW	Date	26/11/24
Checked By	Checked by	Date	Checked date
Approved By	Approved	Scale	1:100 @A1
Drawing No.	Rev.		
6104-PL100	B		

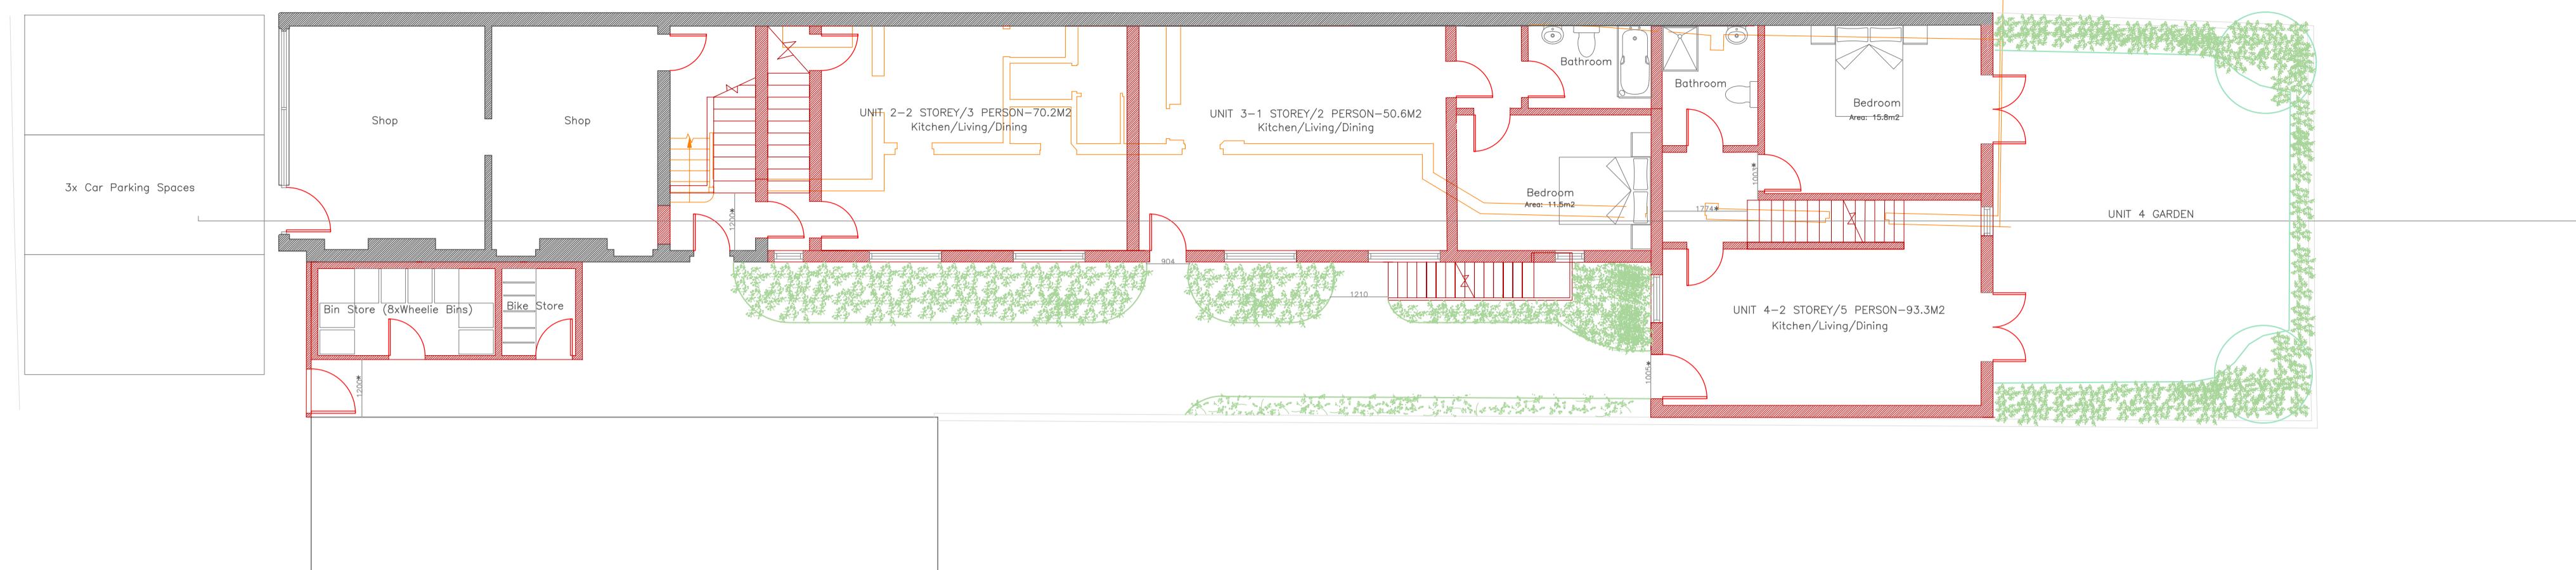

0 Scale 1:100 5 10m