
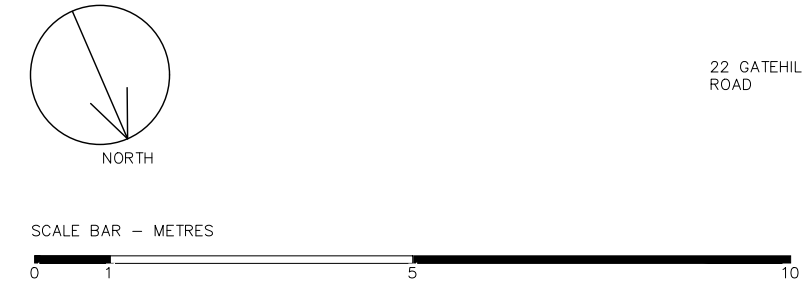


First Floor Plan as approved TH16_GA_201_rev. F on 12.08.2021.
Planning reference_ 32267/APP/2021/2317

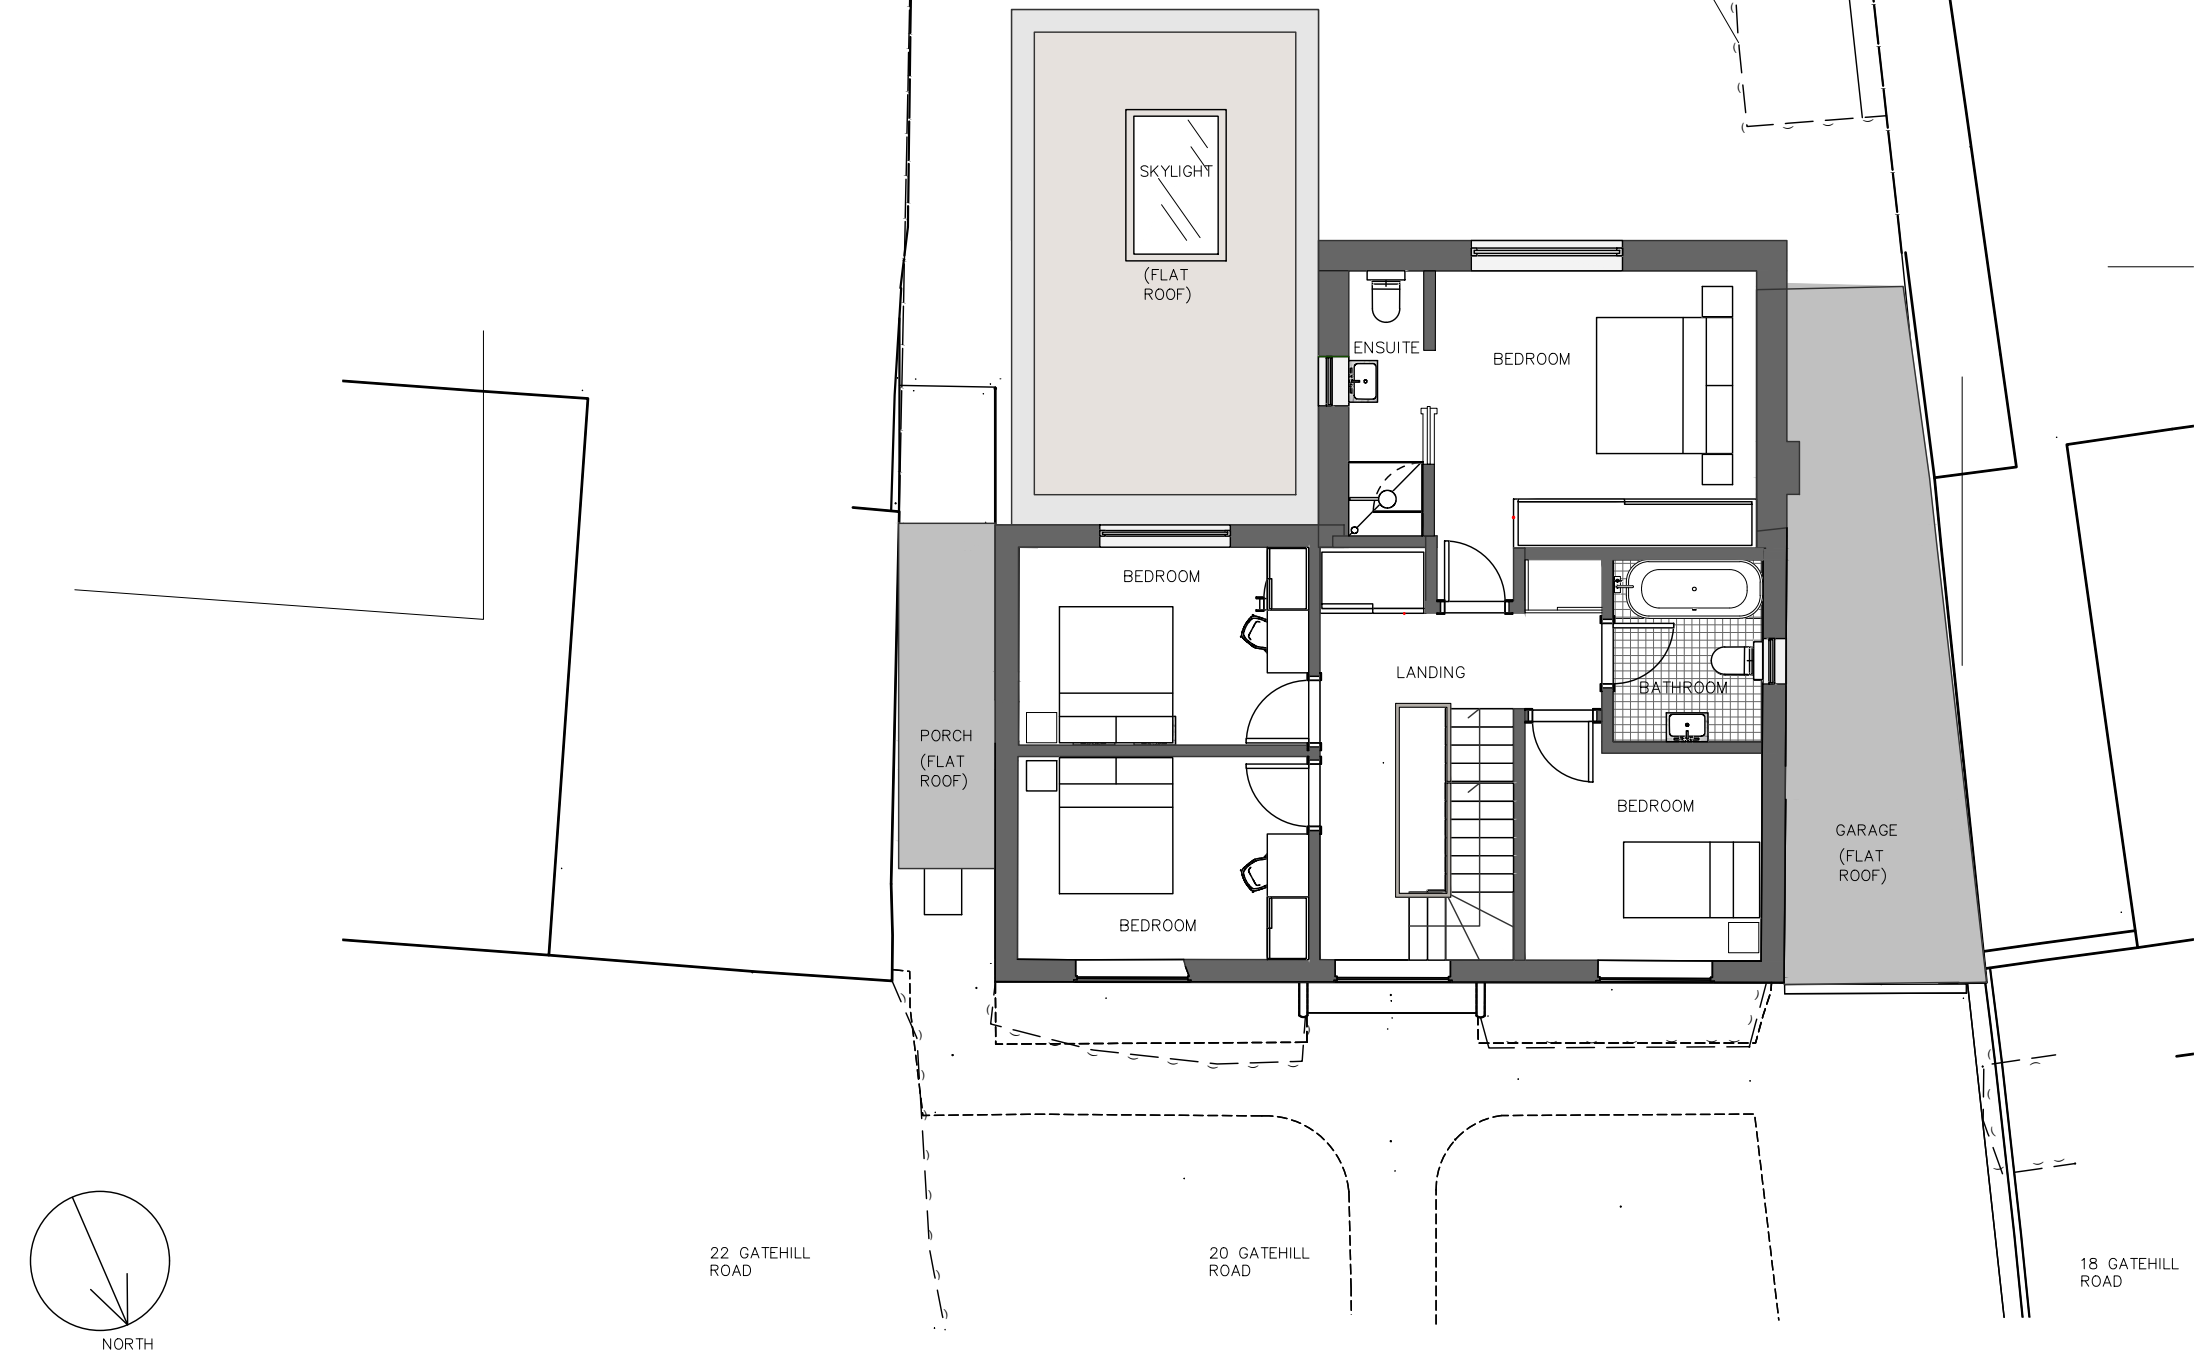

EXISTING 2 STOREY, 3 BEDROOM DWELLING HOUSE
BUILT IN 1940'S BRICK, TWIN WALL WITH CAVITY, NO
INSULATION.
PROPOSED INCLUDES A LOFT EXTENSION TO CREATE
5 BEDROOM HOUSE, 2 BATHROOMS, 1 EN-SUITE, 1 WC

F	Non material amendments	28.07.22
REV	REVISION ISSUE	DATE

COMPANY NAME
Marta Czaplicka - Collins
9 Bell Close
HA5 2AQ
07505738061

PROJECT NAME AND ADDRESS
20 Gatehill Road
Northwood
HA6 3QD
PROPOSED FIRST
FLOOR PLAN

PROJECT	DRAWING NUMBER: TH16_GA_201
DATE 21.07.2022	REVISION: F
SCALE 1:100 @ A3	