

 
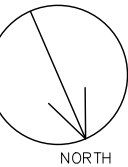


Firtst Floor Plan as approved TH16_GA_201_rev. E on 04.01.2021
32267/APP/2020/3271 - Variation of condition application

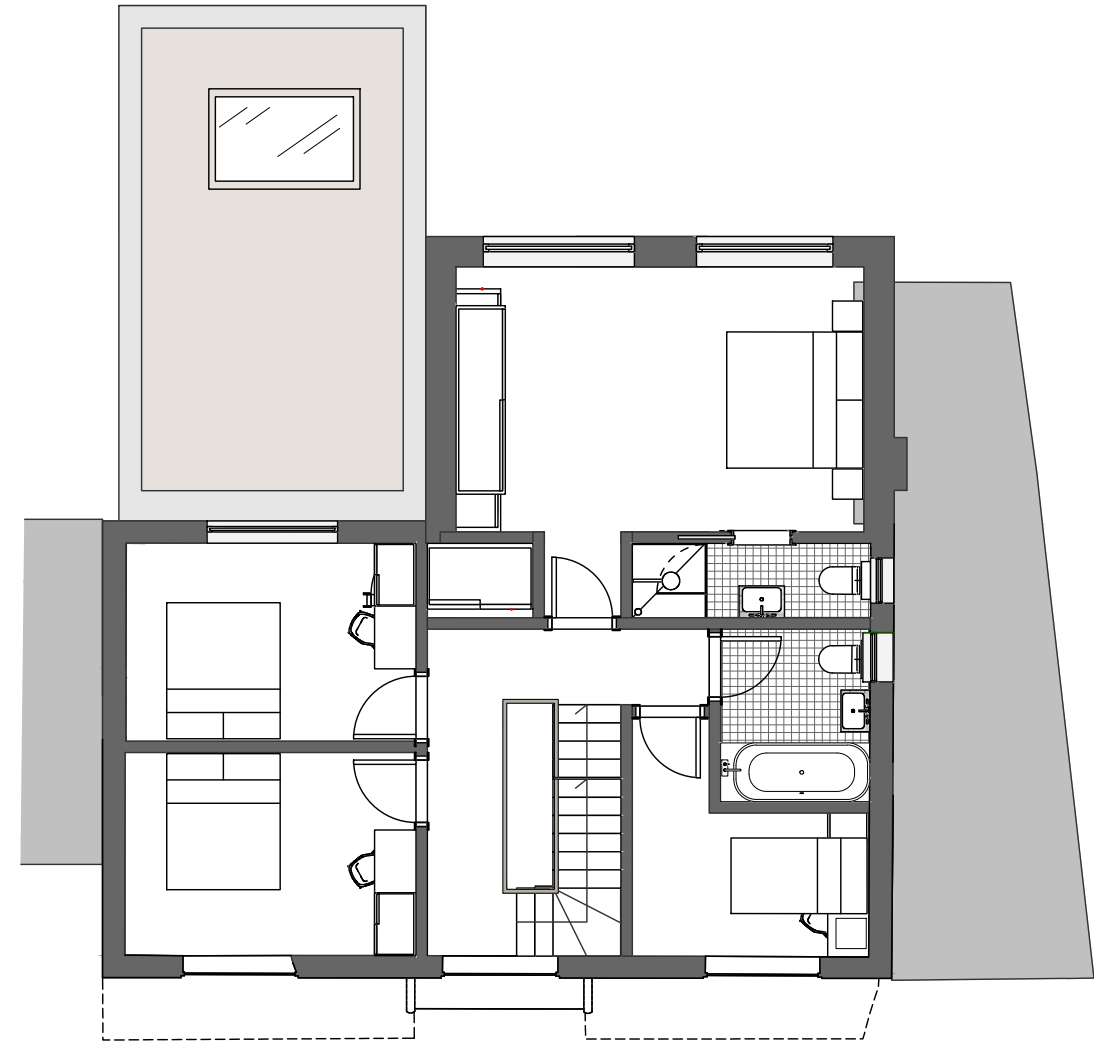

First Floor Plan as approved TH16_GA_201_rev. F on 12.08.2021.
Planning reference_ 32267/APP/2021/2317 - Non-material amendment scheme

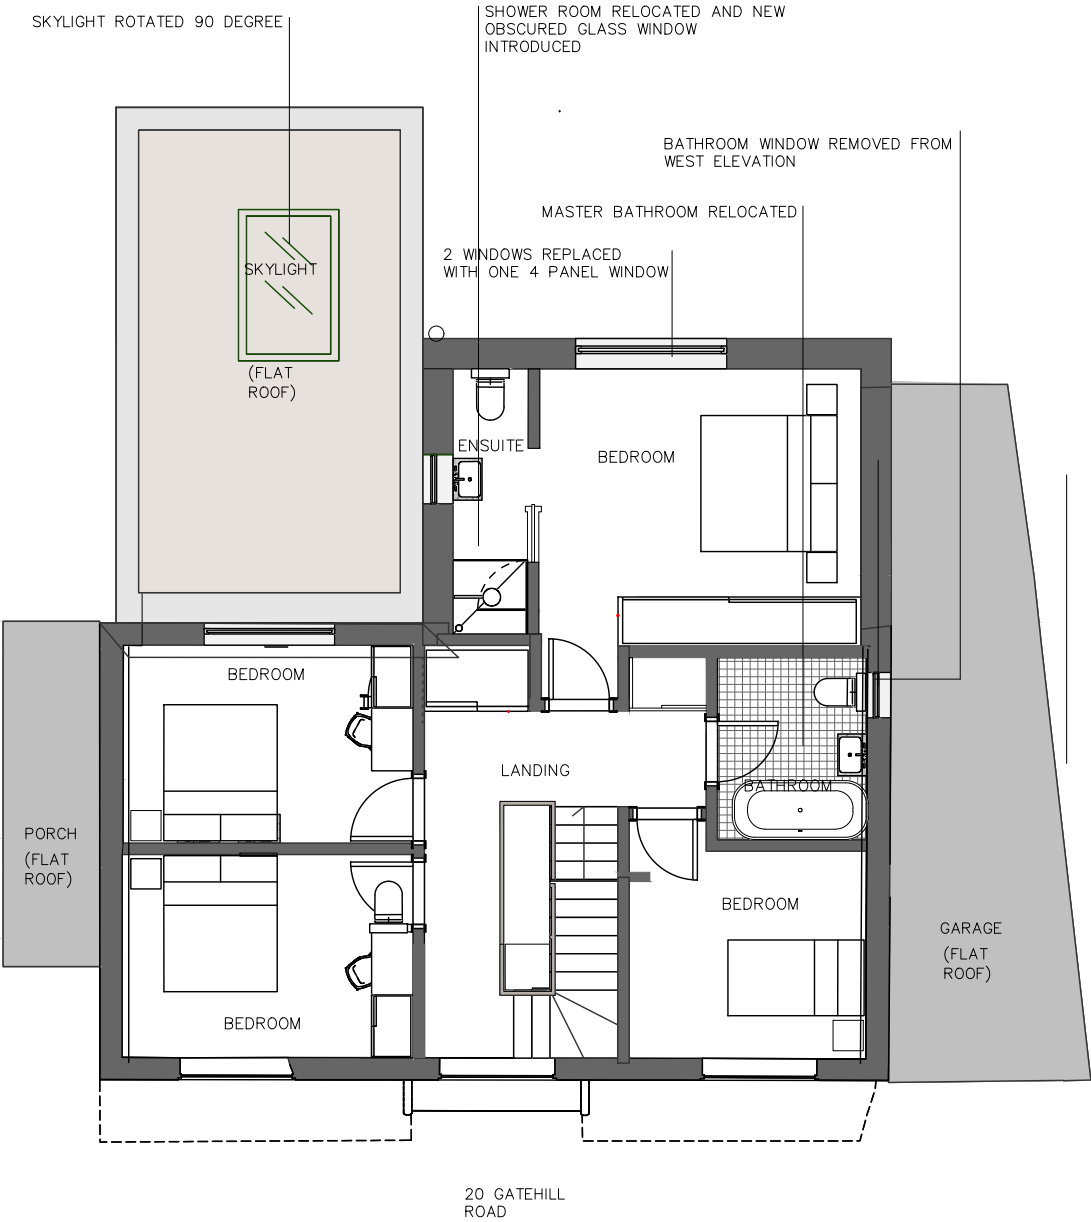

REV	REVISION ISSUE	DATE
F	Current plan reissued for new variation application	05.09.22

COMPANY NAME
Marta Czaplicka - Collins
9 Bell Close
HA5 2AQ
07505738061

PROJECT NAME AND ADDRESS
20 Gatehill Road
Northwood
HA6 3QD
PROPOSED FIRST FLOOR PLAN

PROJECT	DRAWING NUMBER:
DATE 21.07.2022	TH16_GA_201
SCALE 1:100 @ A3	REVISION: F