




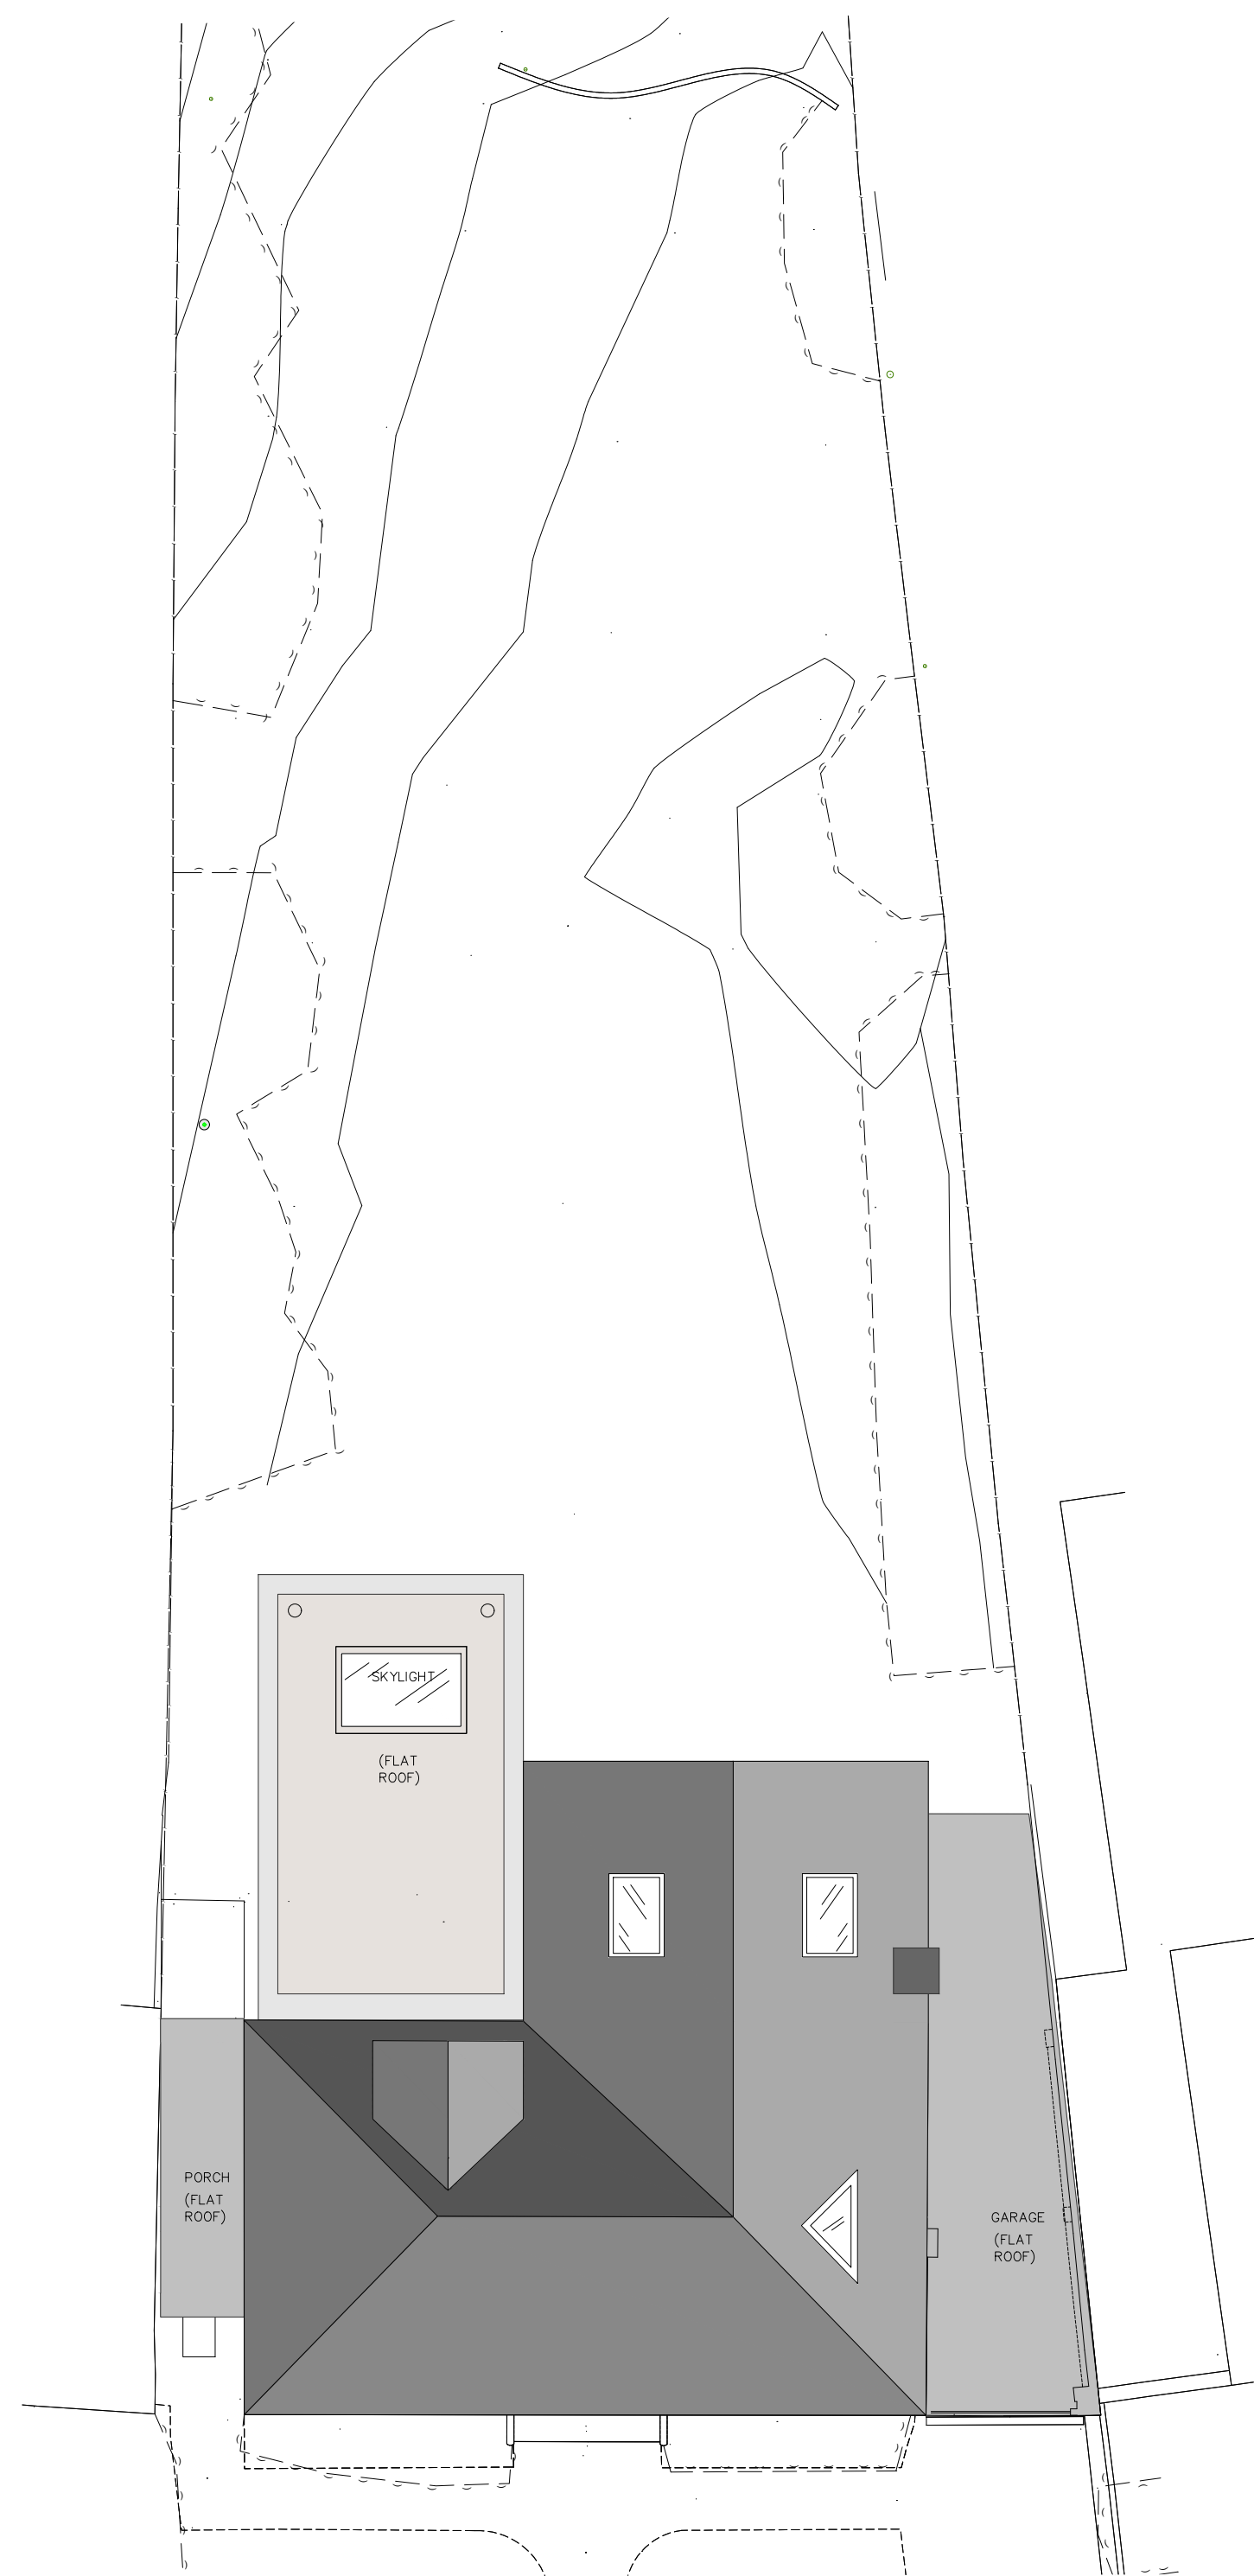

Roof Plan as approved TH16_GA_203_rev. E on 04.01.2021
32267/APP/2020/3271 - Variation of condition application

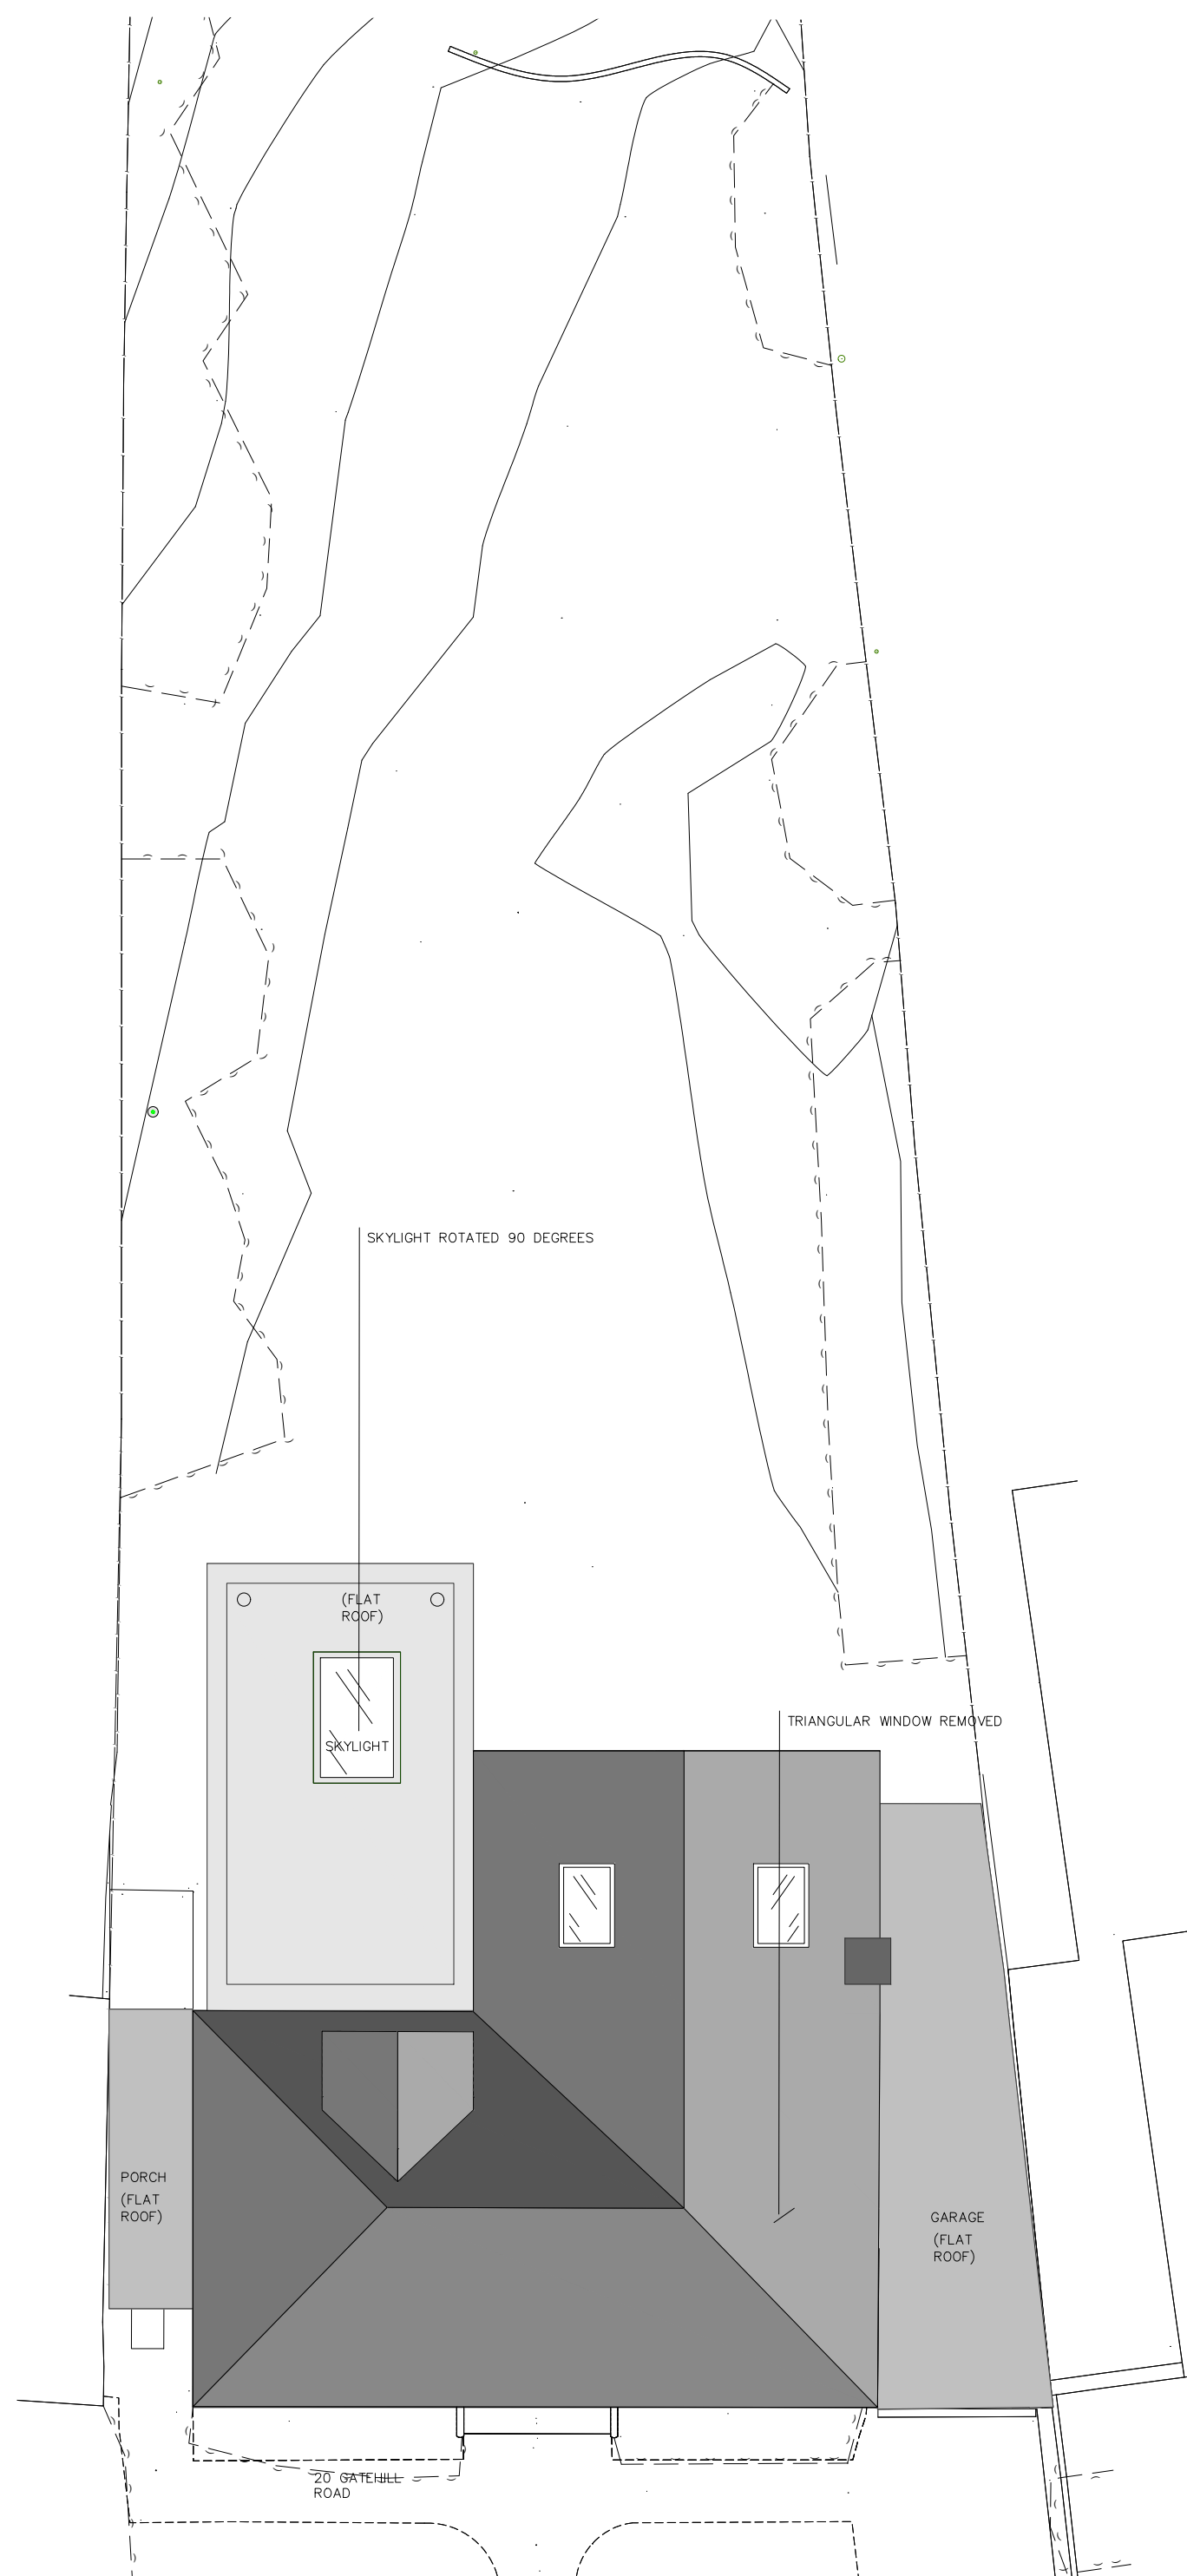

Roof Plan as approved TH16_GA_203_rev. F on 12.08.2021.
Planning reference_ 32267/APP/2021/2317 - Non material amendment scheme

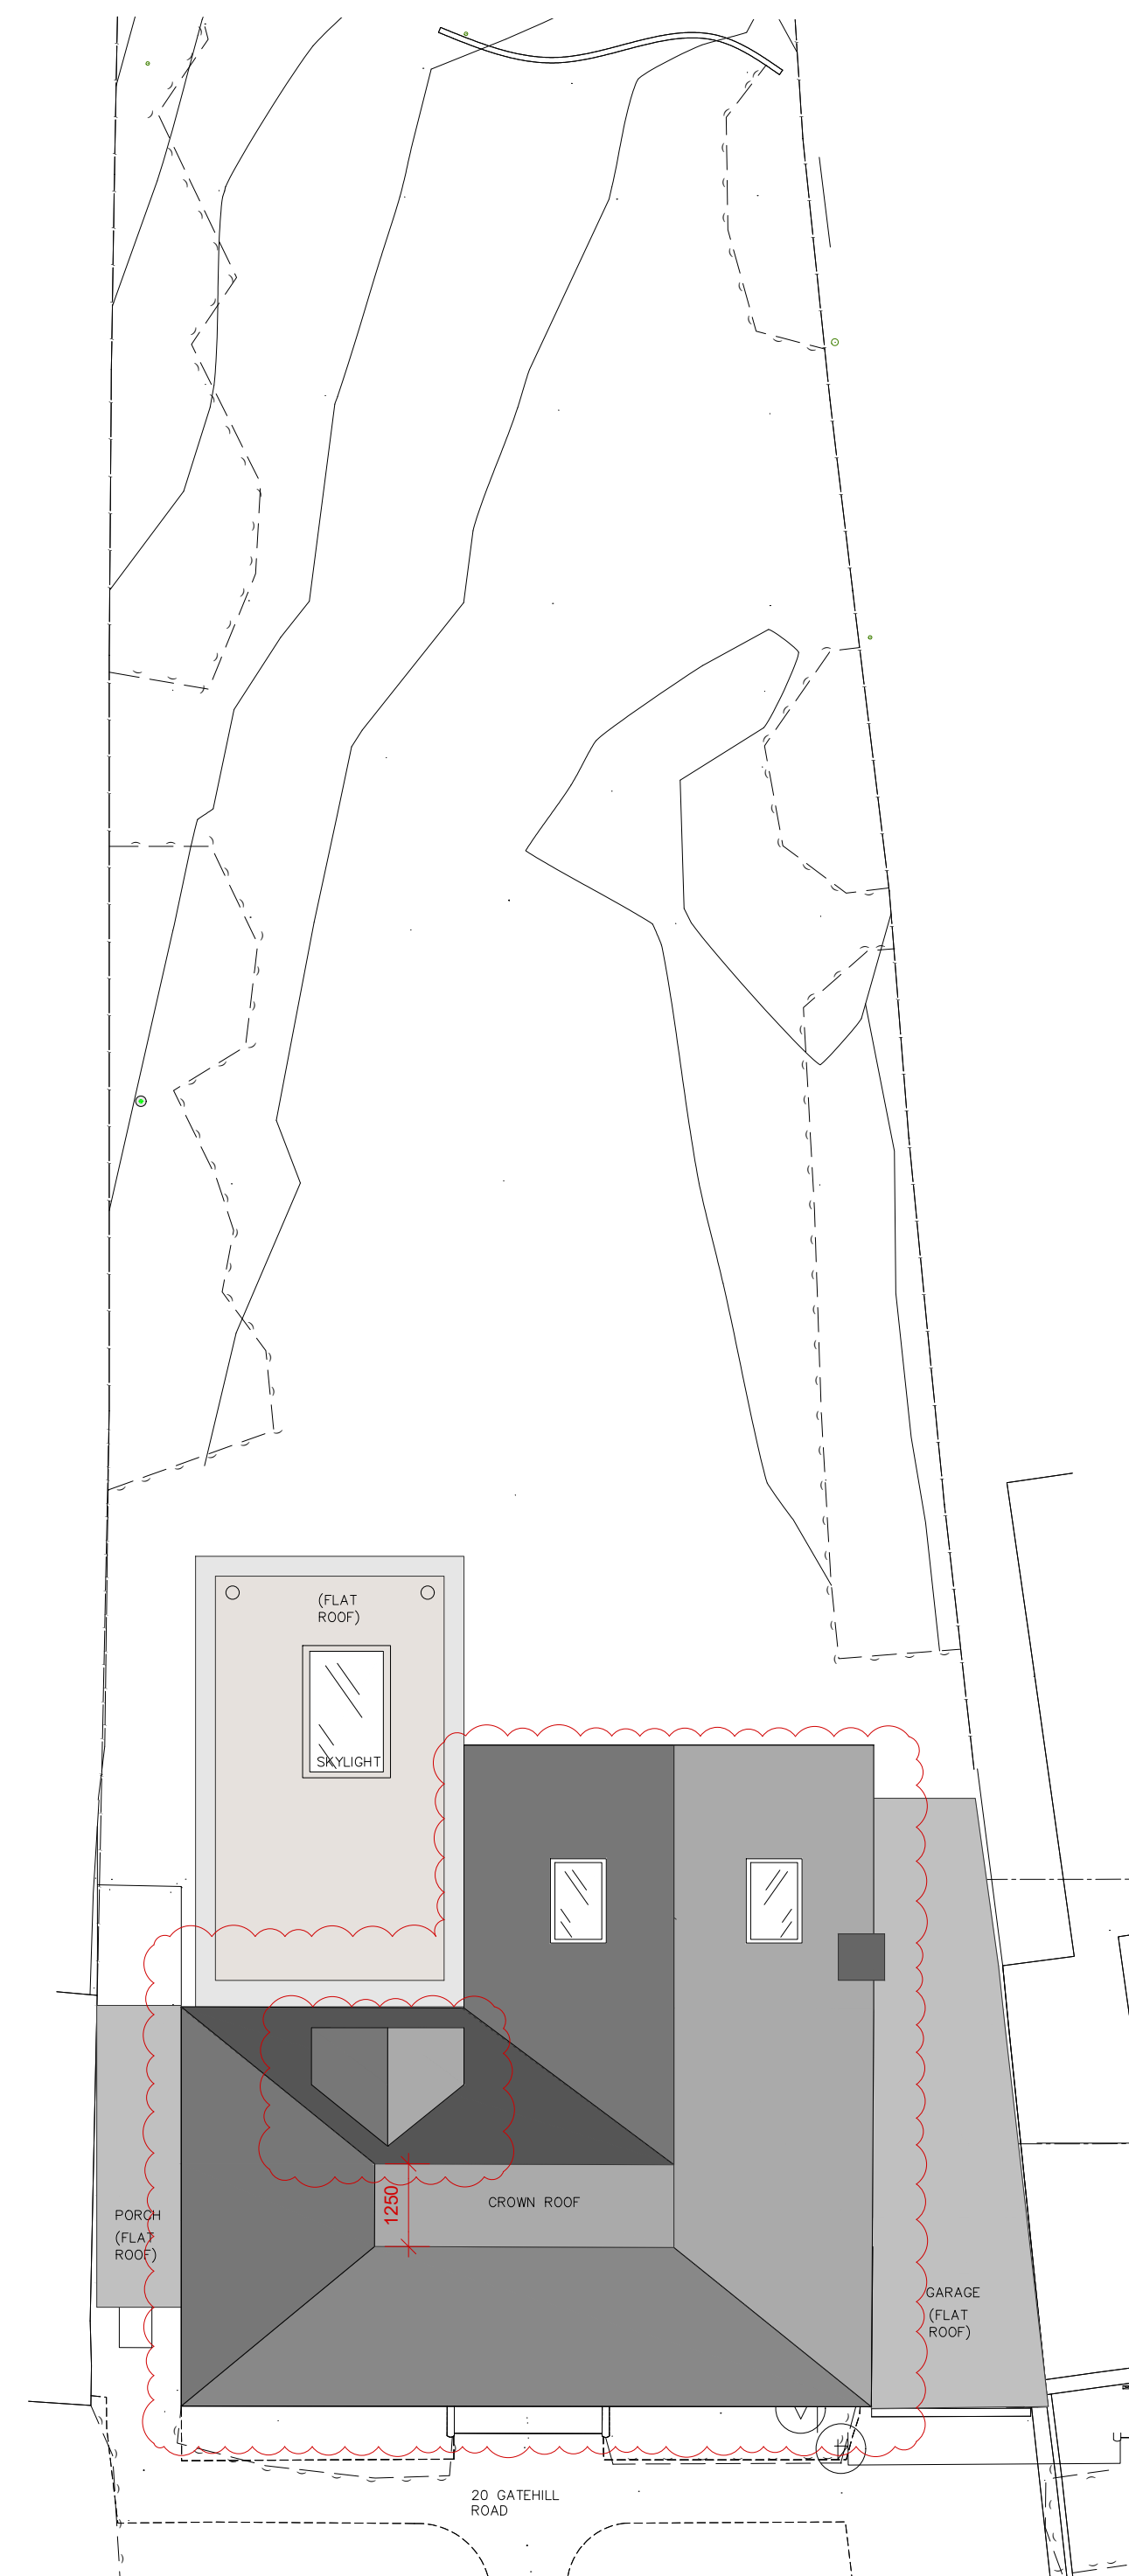

- Proposed amendments :
- Proposed small crown roof width 1250 mm
 - Roof slope amended to suit new roof
 - Dormer amended to proposed roof

EXISTING 2 STOREY, 3 BEDROOM DWELLING HOUSE
BUILT IN 1940'S BRICK, TWIN WALL WITH CAVITY, NO
INSULATION
PROPOSED INCLUDES A LOFT EXTENSION TO CREATE
5 BEDROOM HOUSE, 2 BATHROOMS, 1 EN-SUITE, 1 WC


G	Variation of the condition to the application 32267/APP/2020/3271	05.09.22
	REVISION ISSUE	DATE

COMPANY NAME
Marta Czaplicka - Collins
9 Bell Close
HA5 2AQ
07505738061

PROJECT NAME AND ADDRESS
20 Gatehill Road
Northwood
HA6 3QD

PROPOSED ROOF PLAN

	DRAWING NUMBER: TH16_GA_203
21.07.2022	REVISION: G
1:100 @ A1	

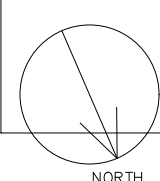

SCALE BAR - METRES
0 1 5 10