
 
 


Site Plan - Dropped kerb 124 West End Road, Ruislip HA4 6DR

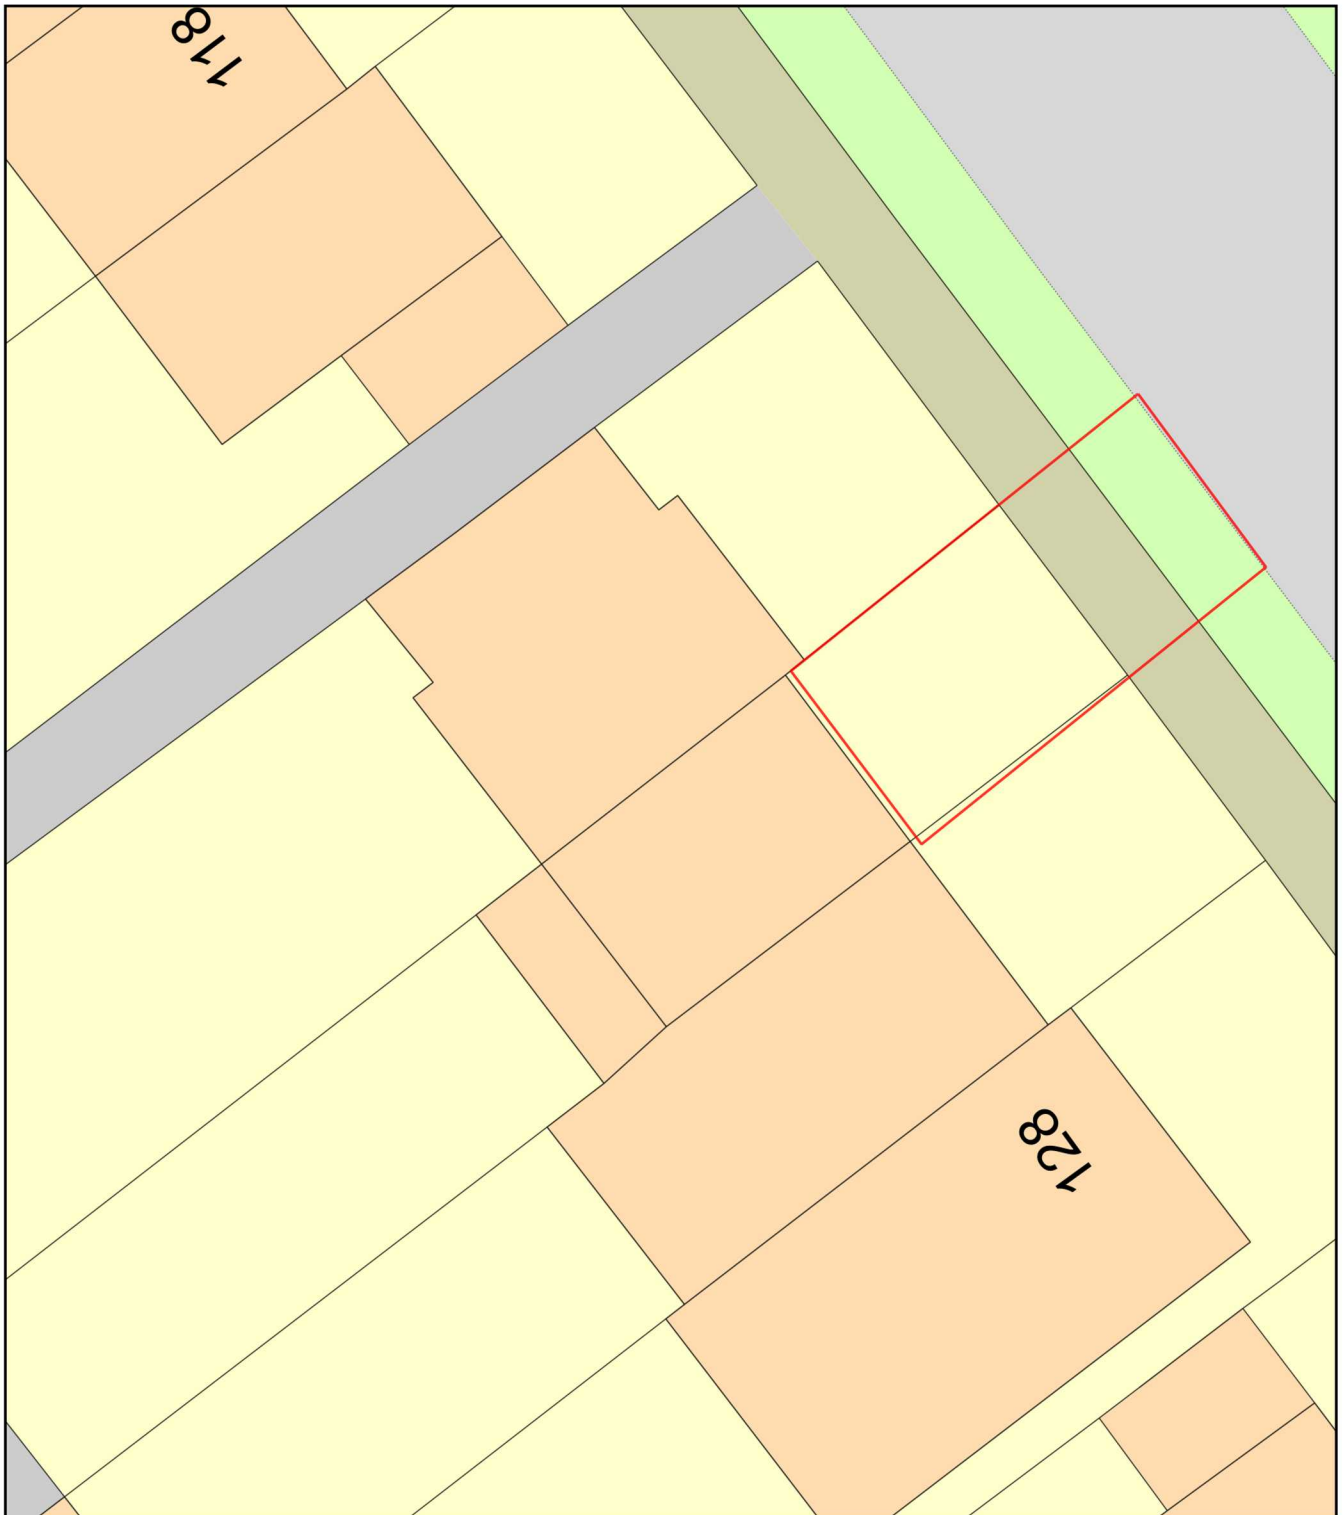

Plan Produced for: Susan Collins

Date Produced: 08 Apr 2021

Plan Reference Number: TQRQM21098131808350

Scale: 1:200 @ A4