



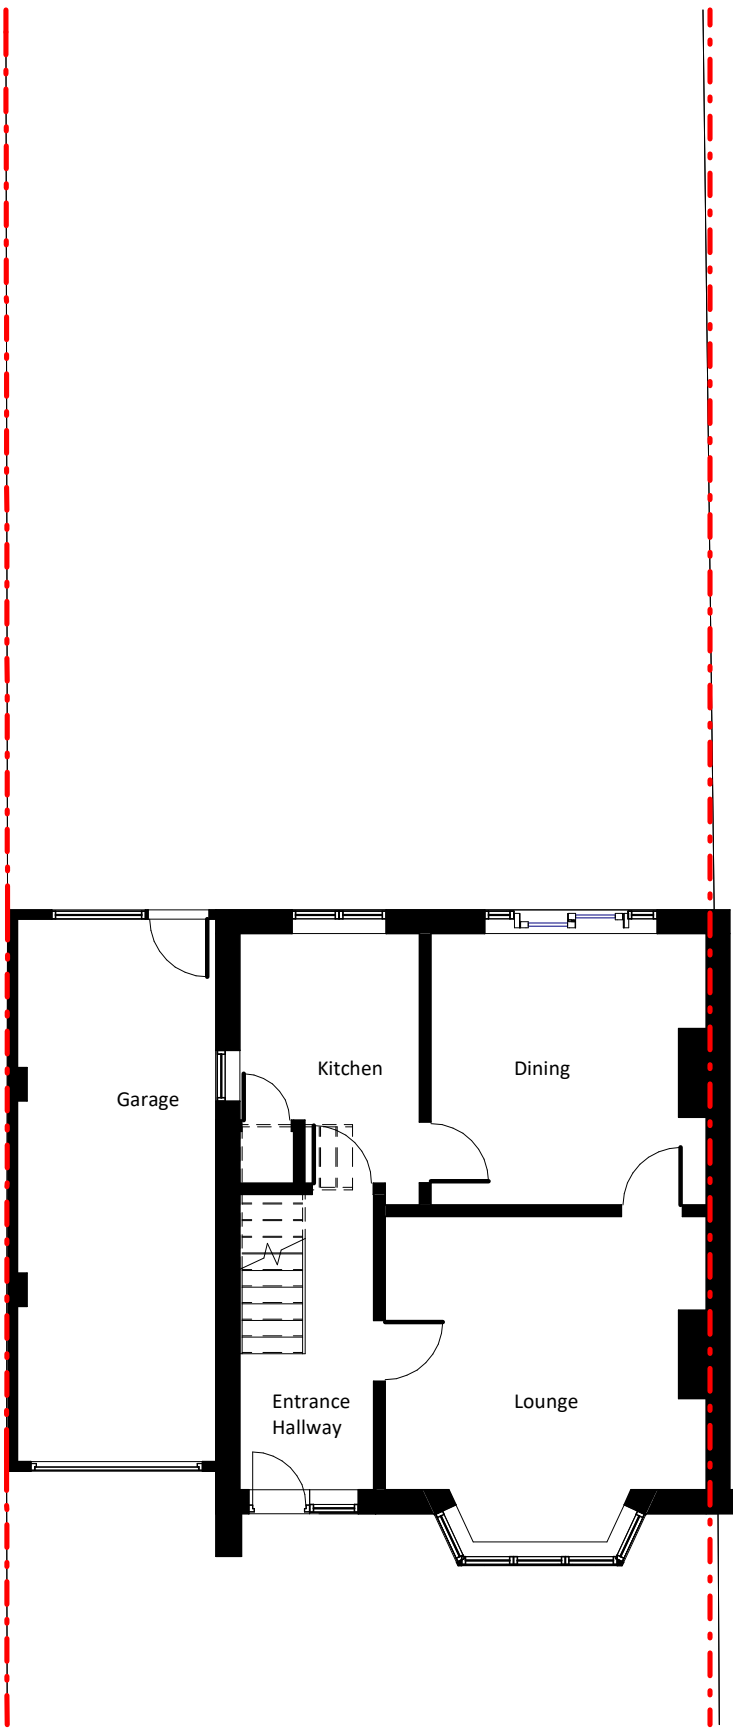


Existing Level 00

1 : 100

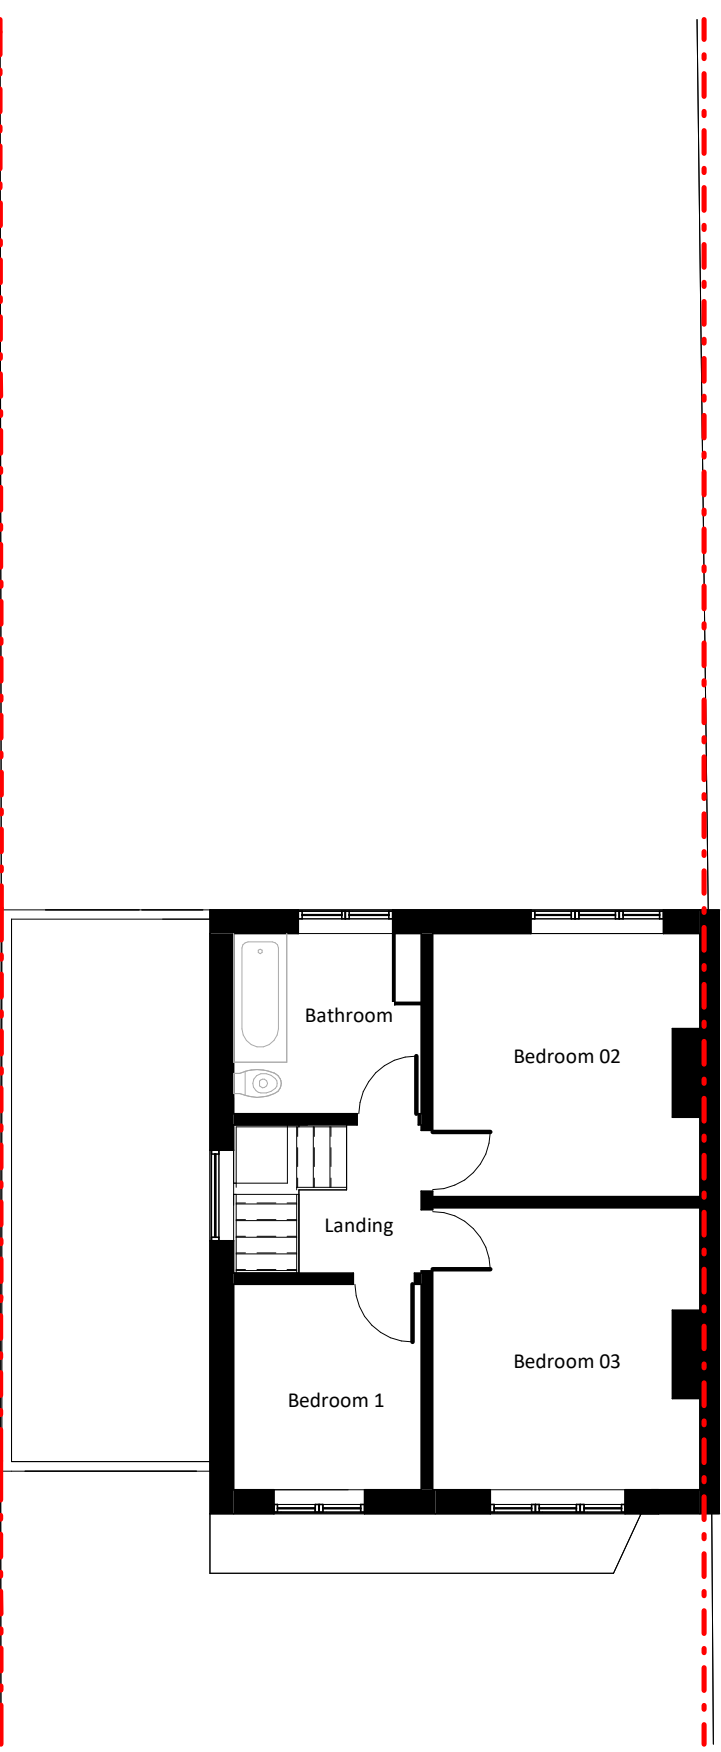


Existing Level 01

1 : 100

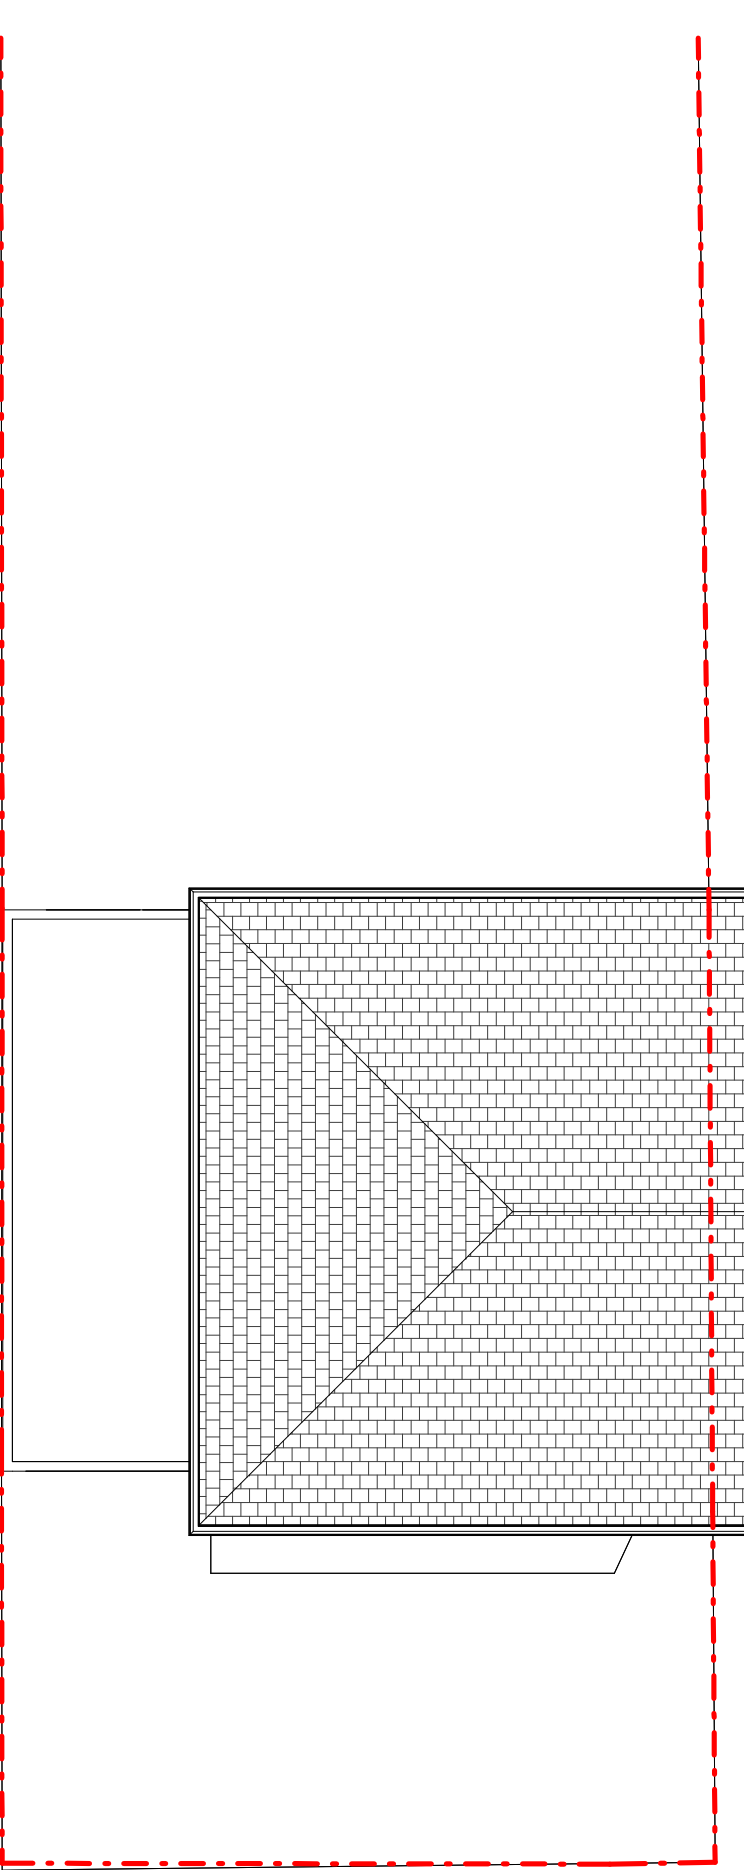


Existing Roof Level Plan

1 : 100

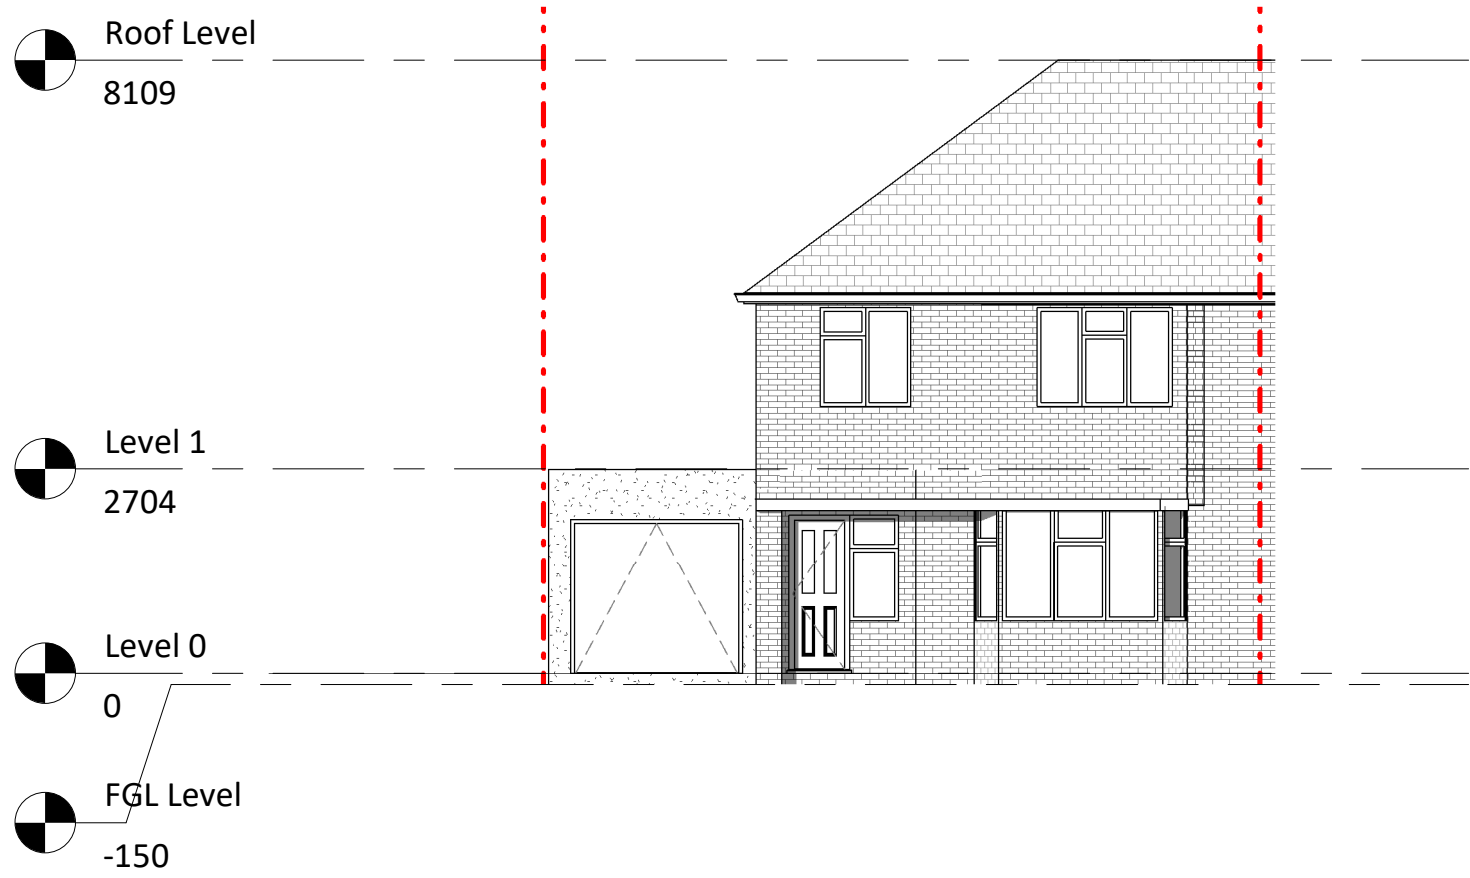


Existing Front Elevation

1 : 100

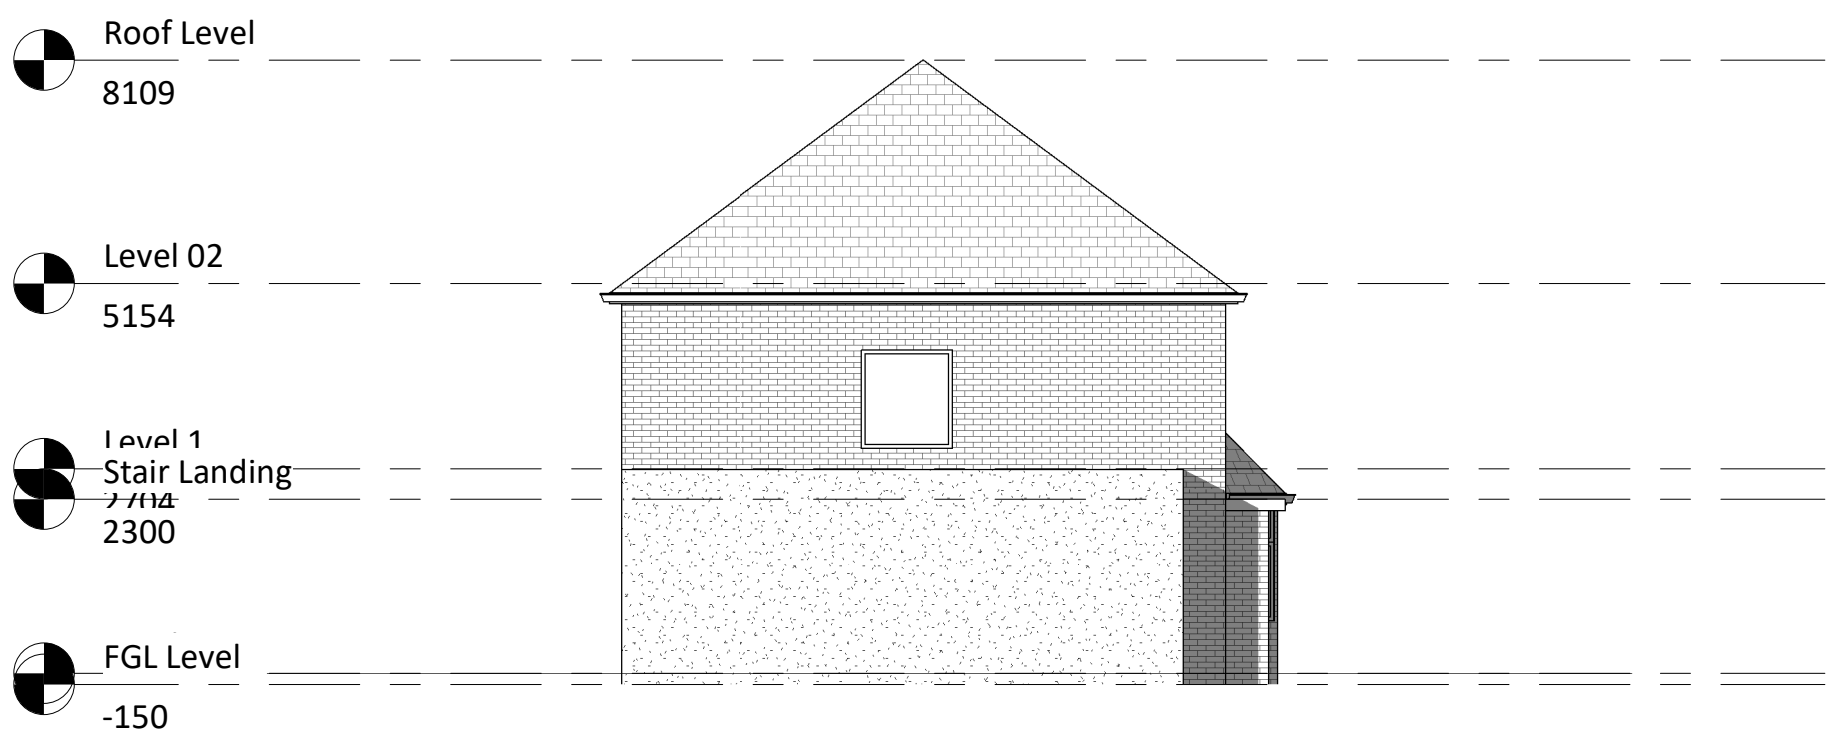

Existing Side Elevation

1 : 100

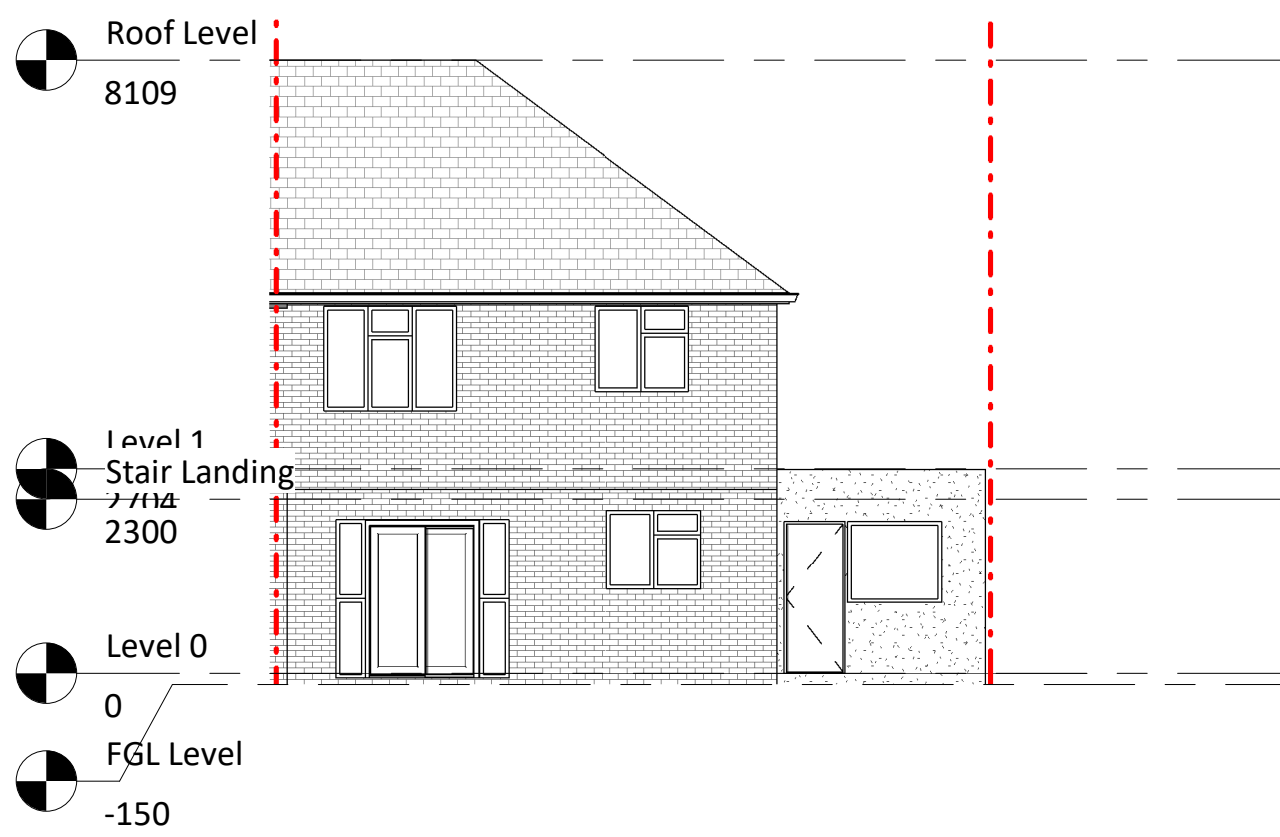

Existing Rear Elevation

1 : 100

NOTES:

- The drawing is meant for planning purposes only and is not intended to be used as a construction drawing.
- All proposed materials will be chosen to closely match the existing materials unless otherwise stated

ARCHITECTURE/everything


T: 07585 857615
E: info@architectureeverything.com

Manor Gardens

20 Manor Gardens
Ruislip
HA4 6UB
Yama

Project no.
1060

Revision		
No.	Description	Date
1	Planning Issue 01	30.04.2024

 


Scale @A1
1 : 100

Drawing:

GA Drawings
Existing Drawings


Drawing Number:

A0101

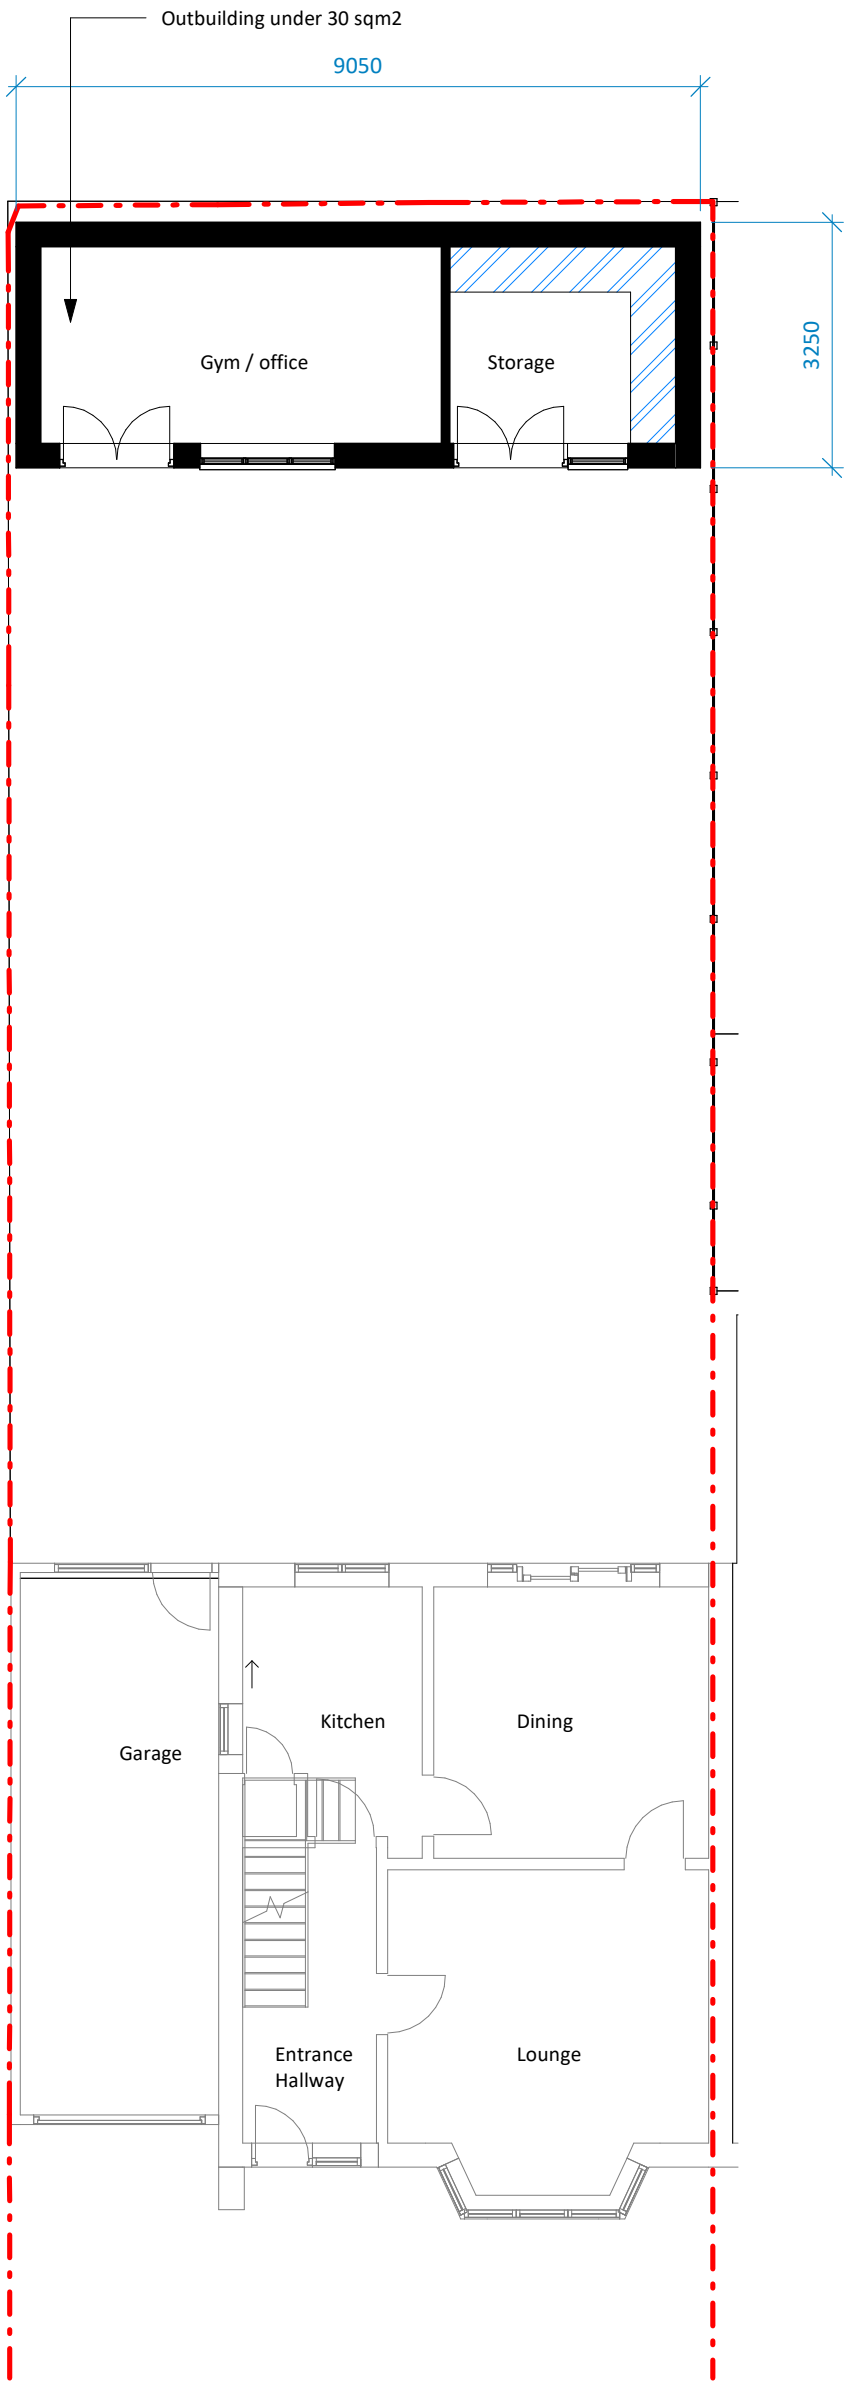


Proposed Level 00 Plan

1 : 100

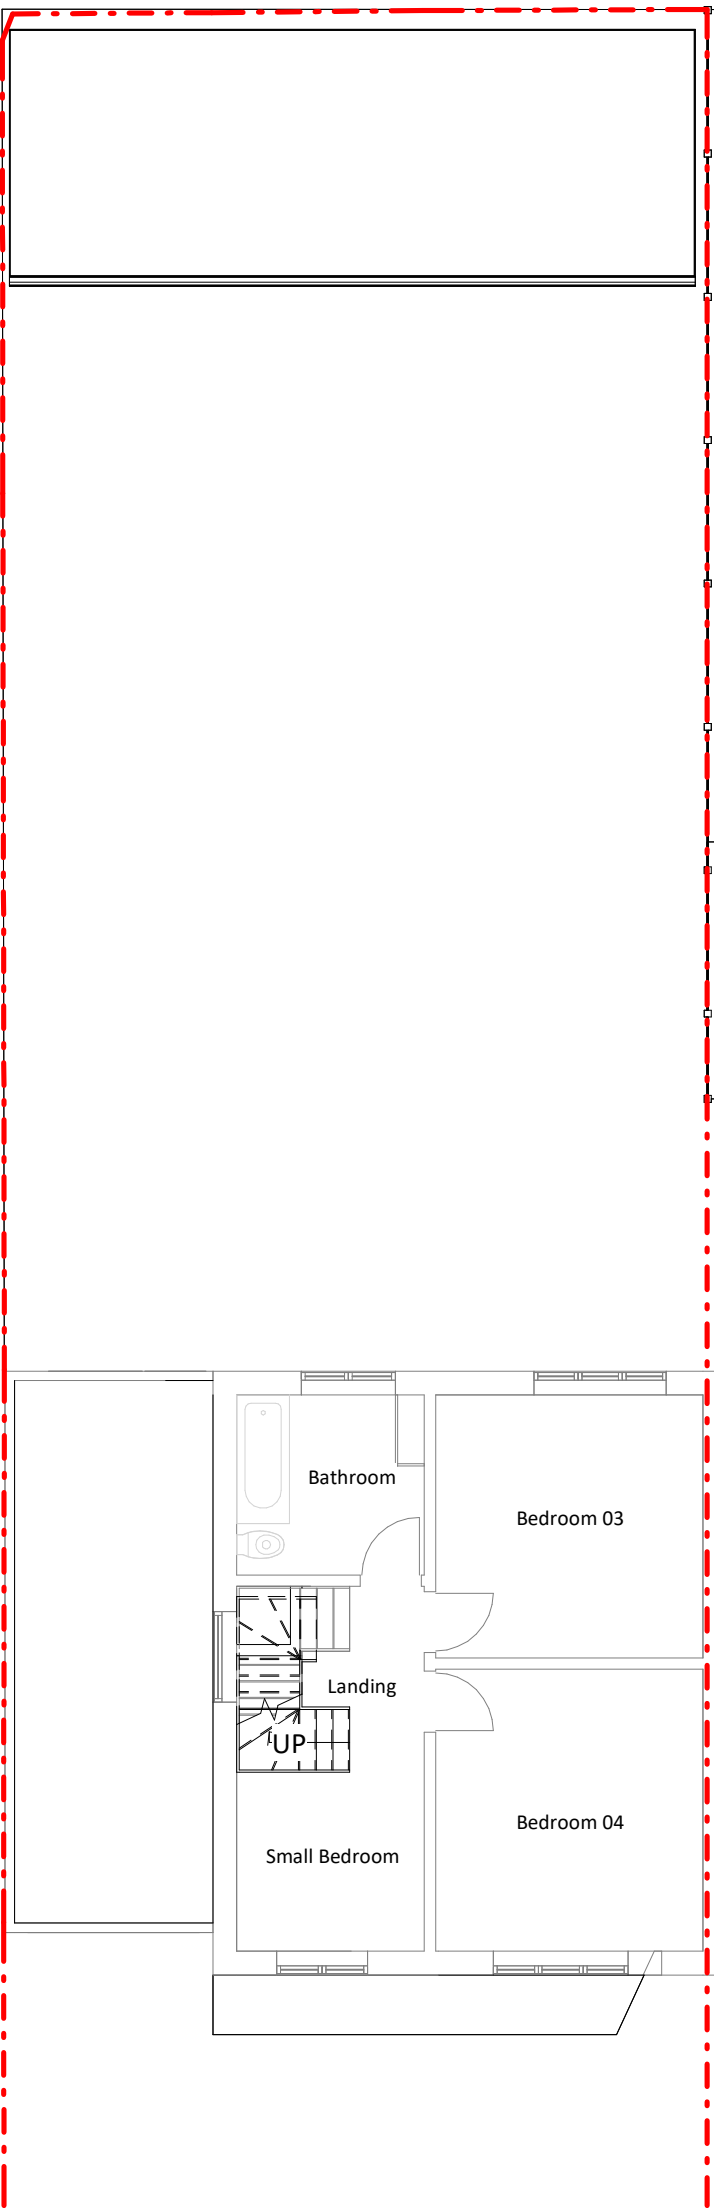


Proposed Level 01 Plan

1 : 100

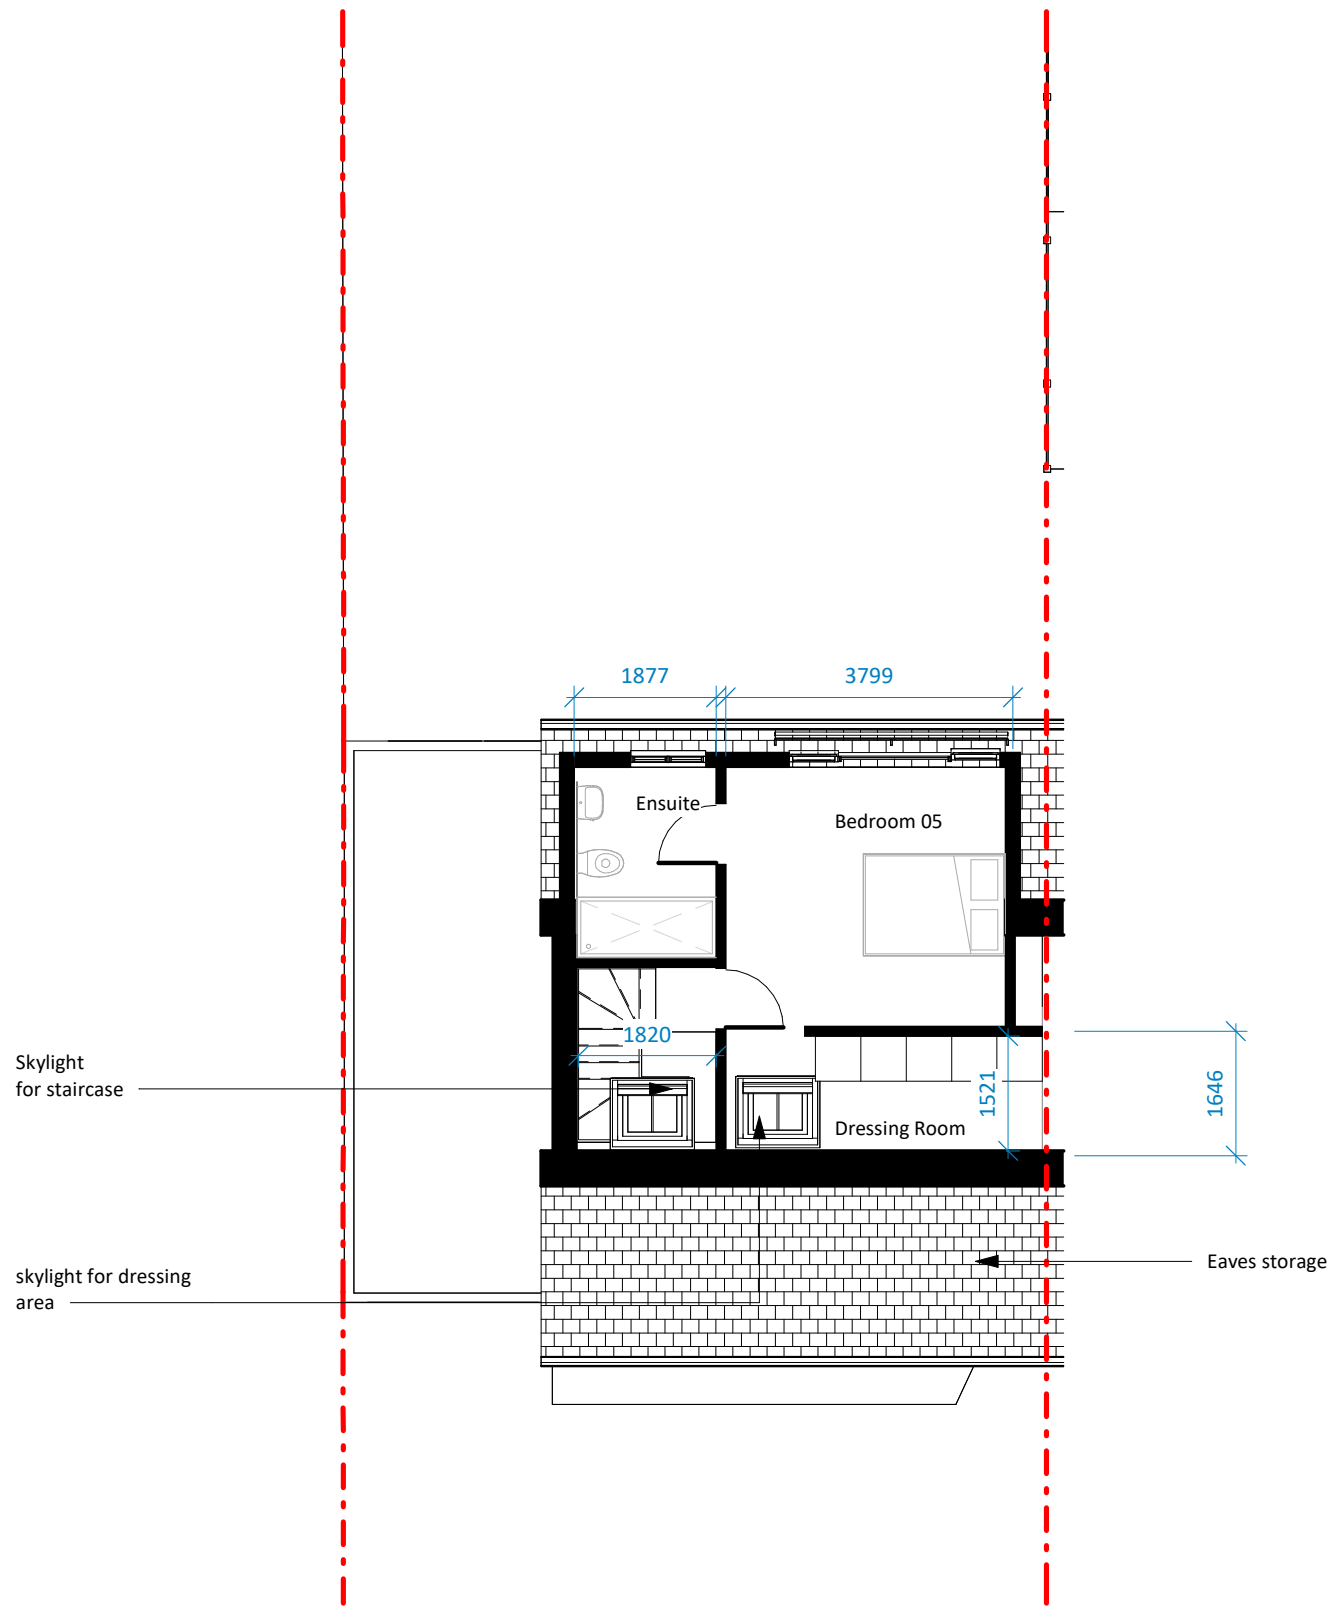


Proposed Level 02

1 : 100

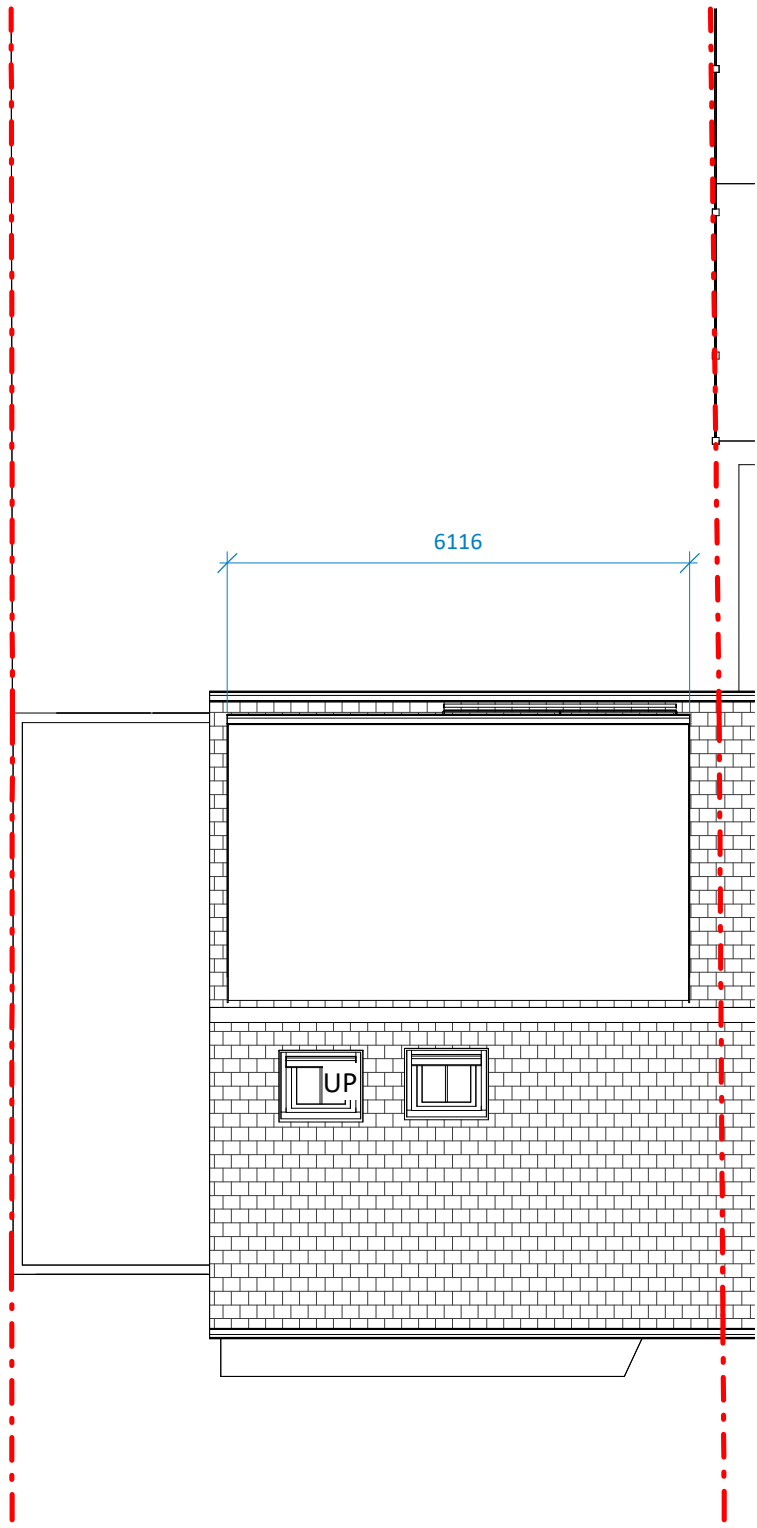


Proposed Loft Plan

1 : 100

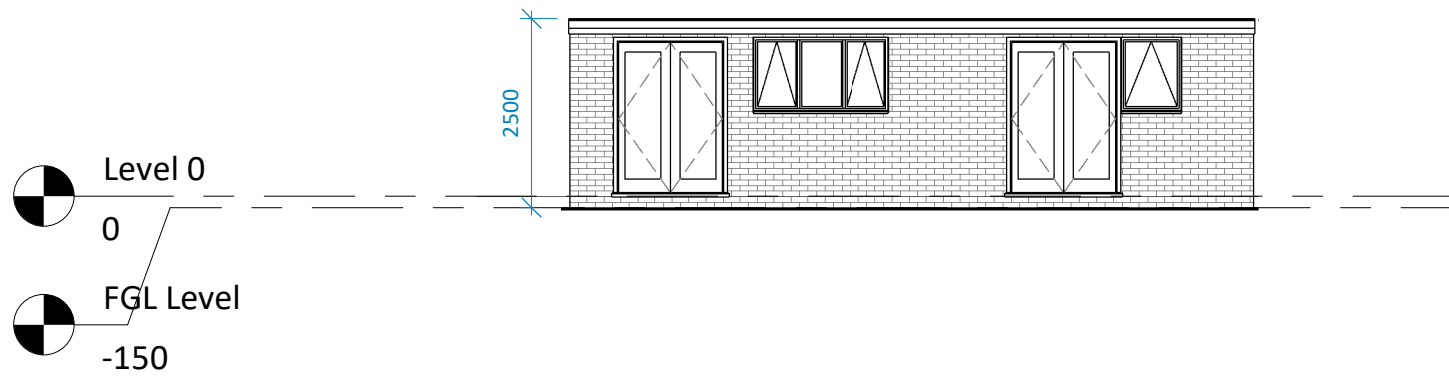


Outbuilding Elevation

1 : 100

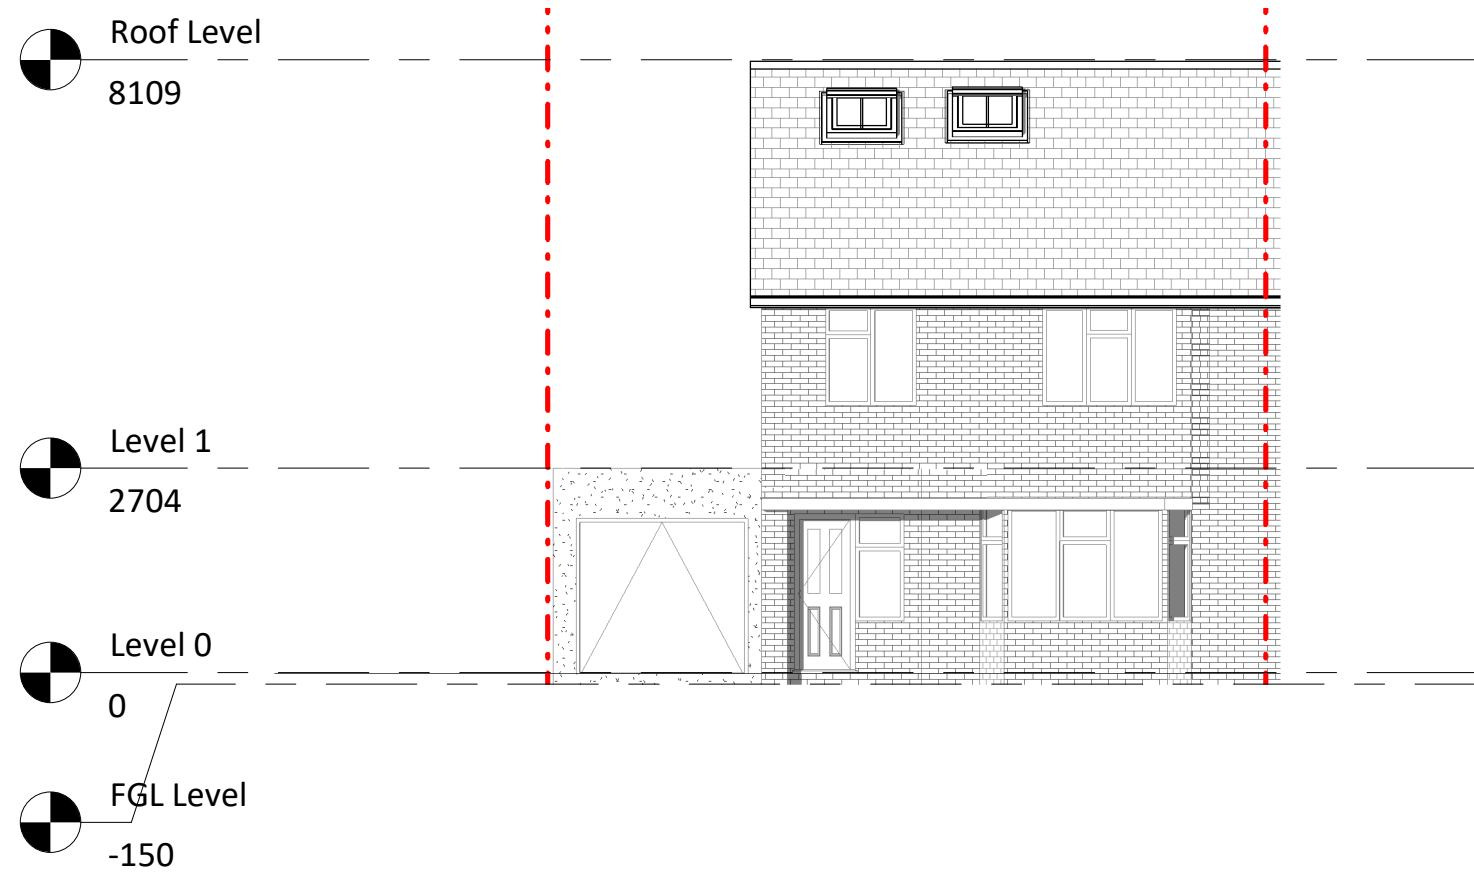


Proposed Front Elevation

1 : 100

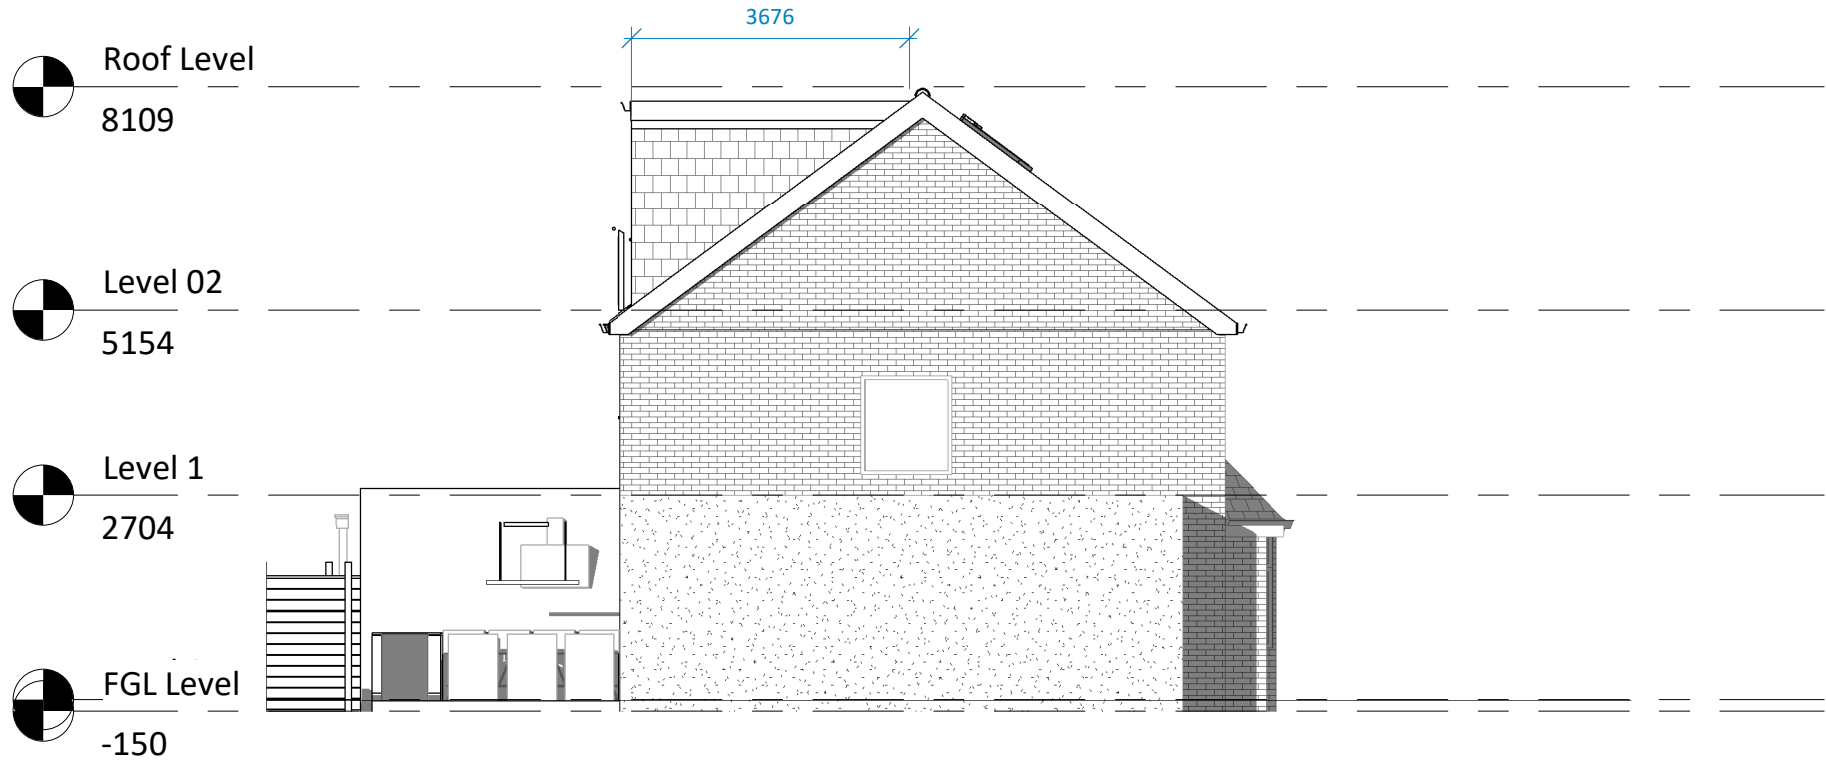

Proposed Side Elevation

1 : 100

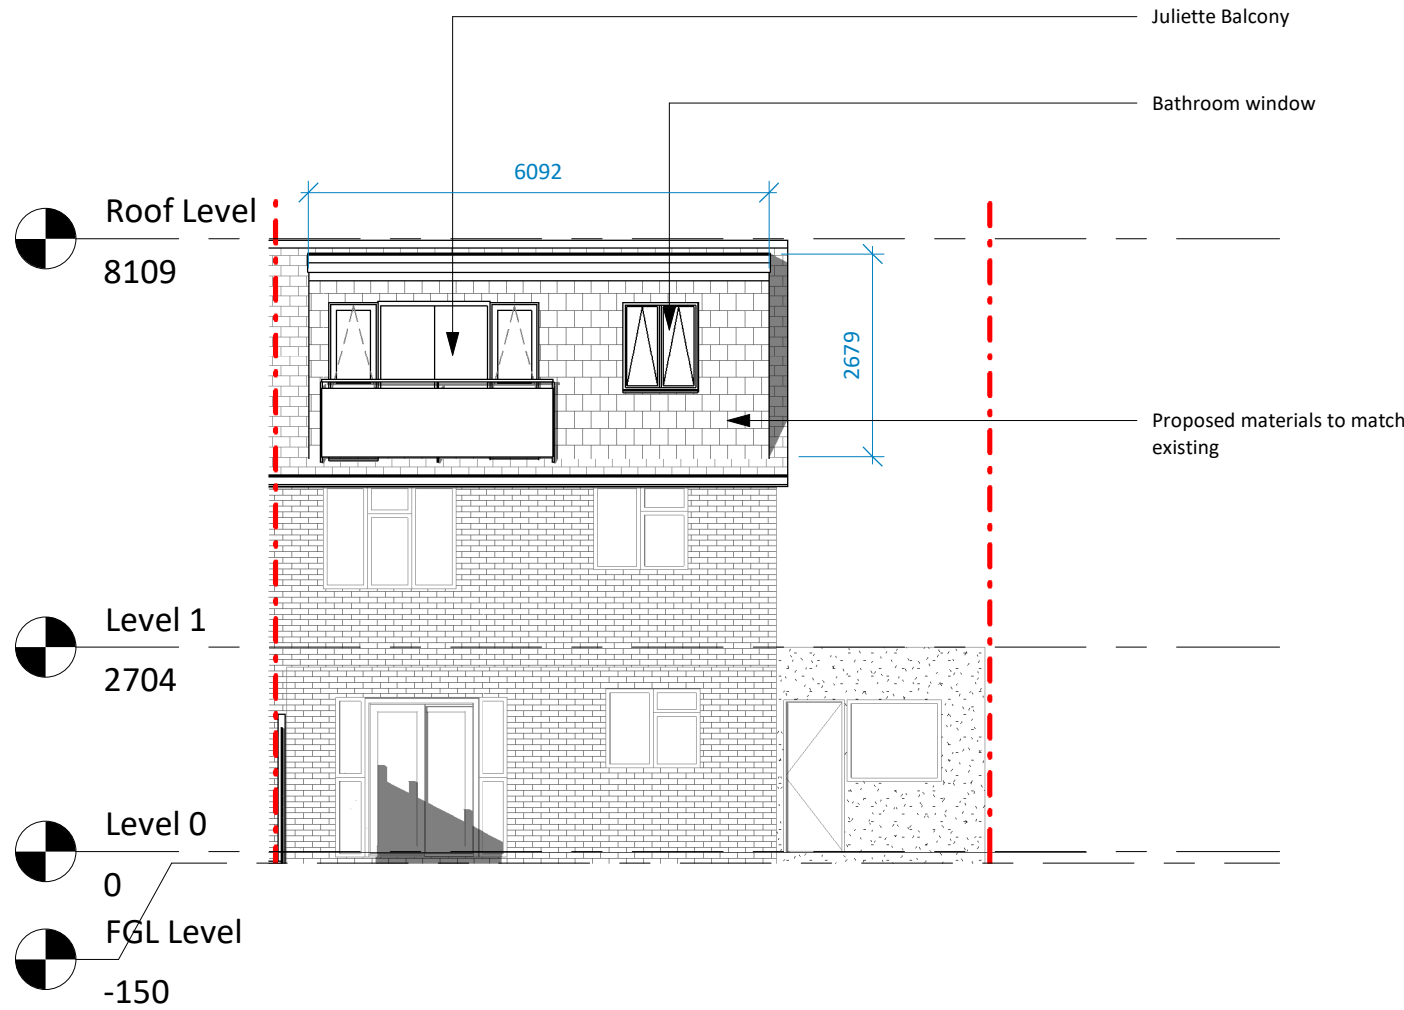

Proposed Rear Elevation

1 : 100

NOTES:
-The drawing is meant for planning purposes only and is not intended to be used as a construction drawing.
-All proposed materials will be chosen to closely match the existing materials unless otherwise stated

ARCHITECTURE / everything


T: 07585 857615
E: info@architectureeverything.com

Manor Gardens

20 Manor Gardens
Ruislip
HA4 6UB
Yama

Project no.
1060

Revision		
No.	Description	Date
1	Planning Issue 01	30.04.2024

 

Scale @A1

1 : 100

Drawing:

GA Drawings
Proposed

Drawing Number:

A0102