



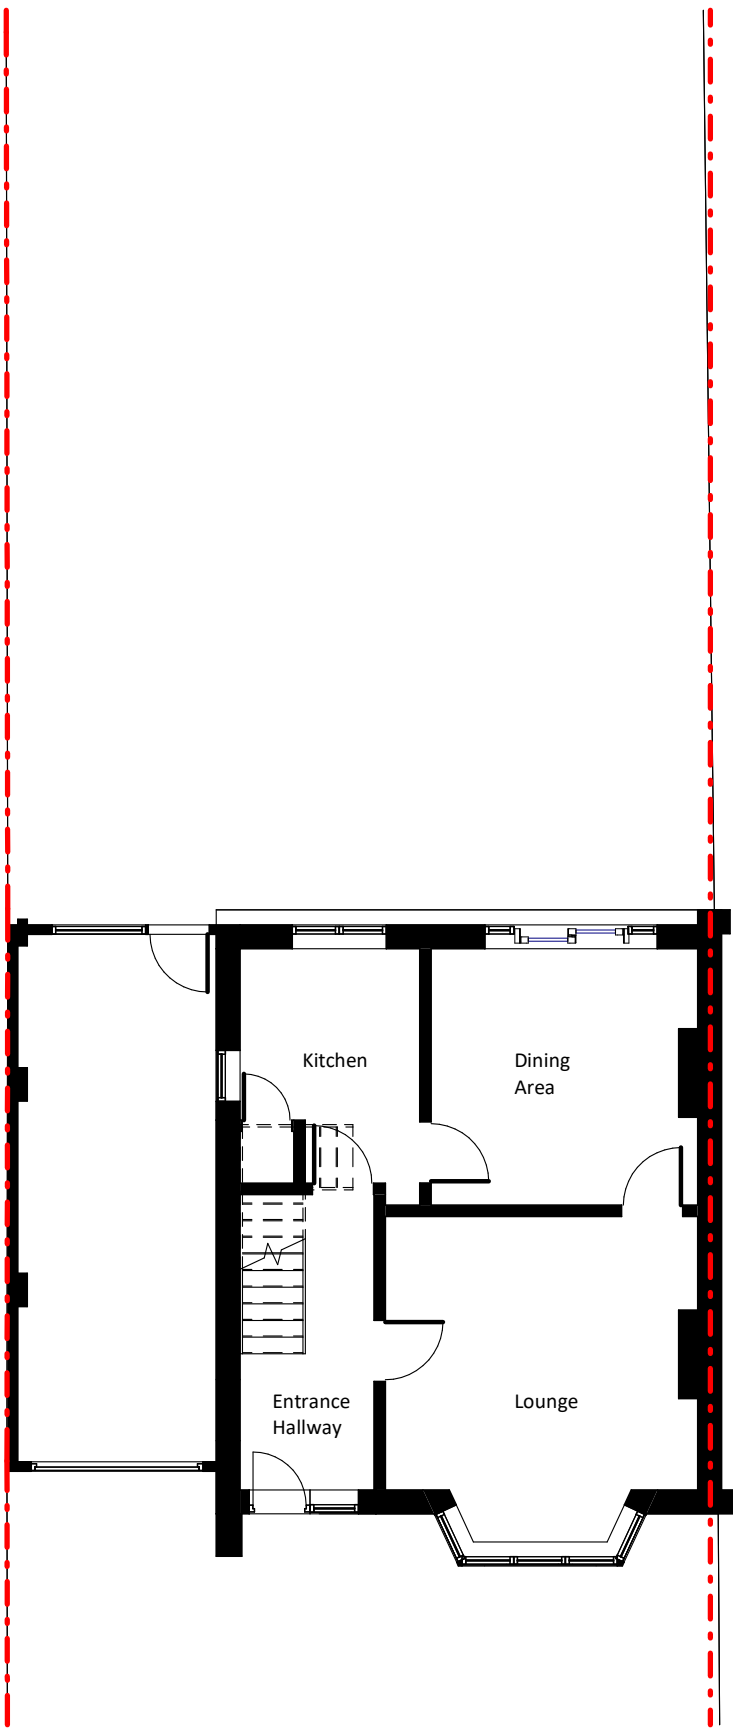


Existing Level 00

1 : 100

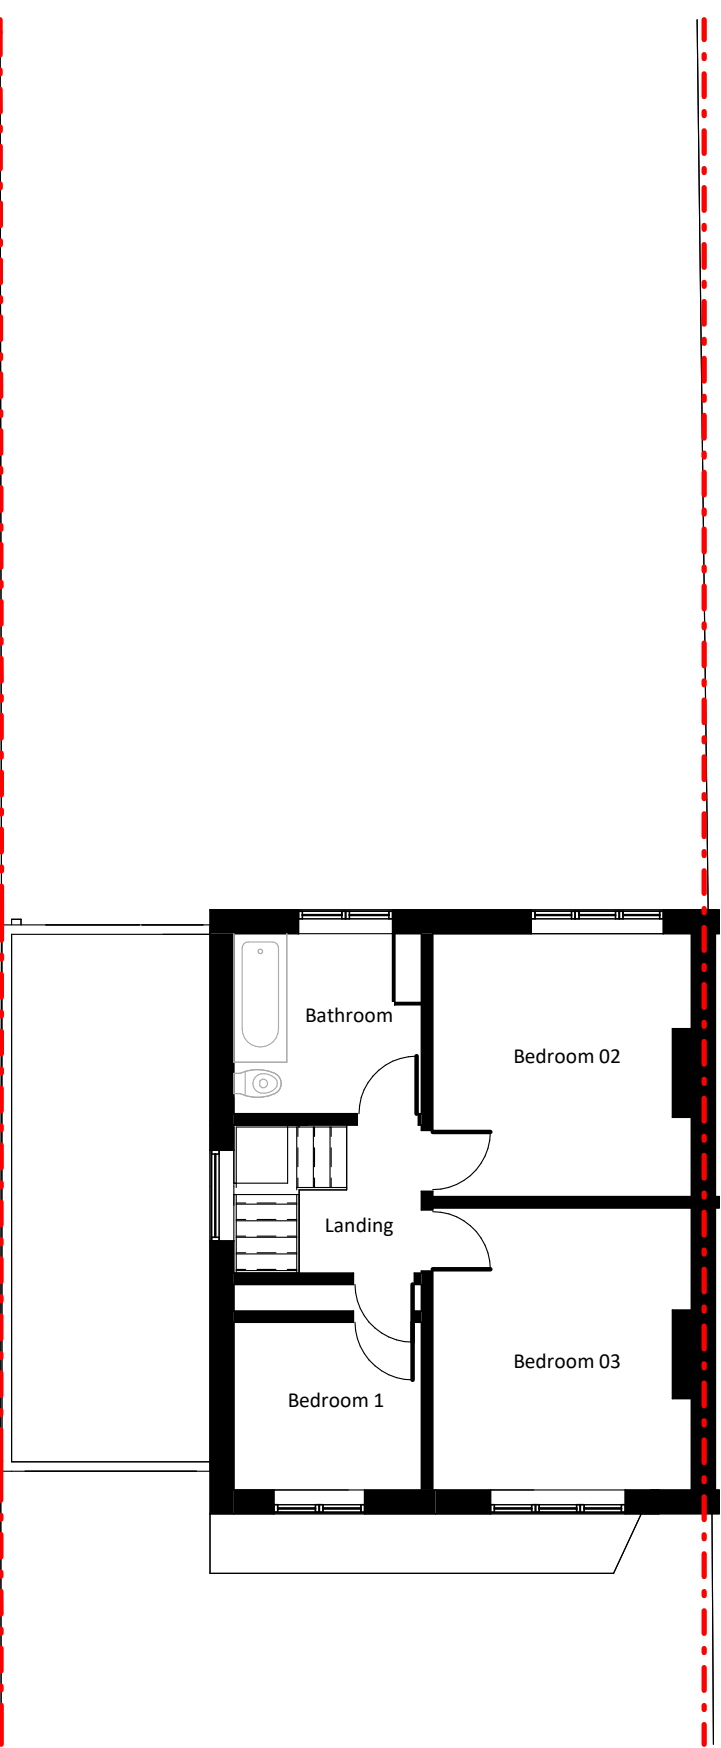


Existing Level 01

1 : 100

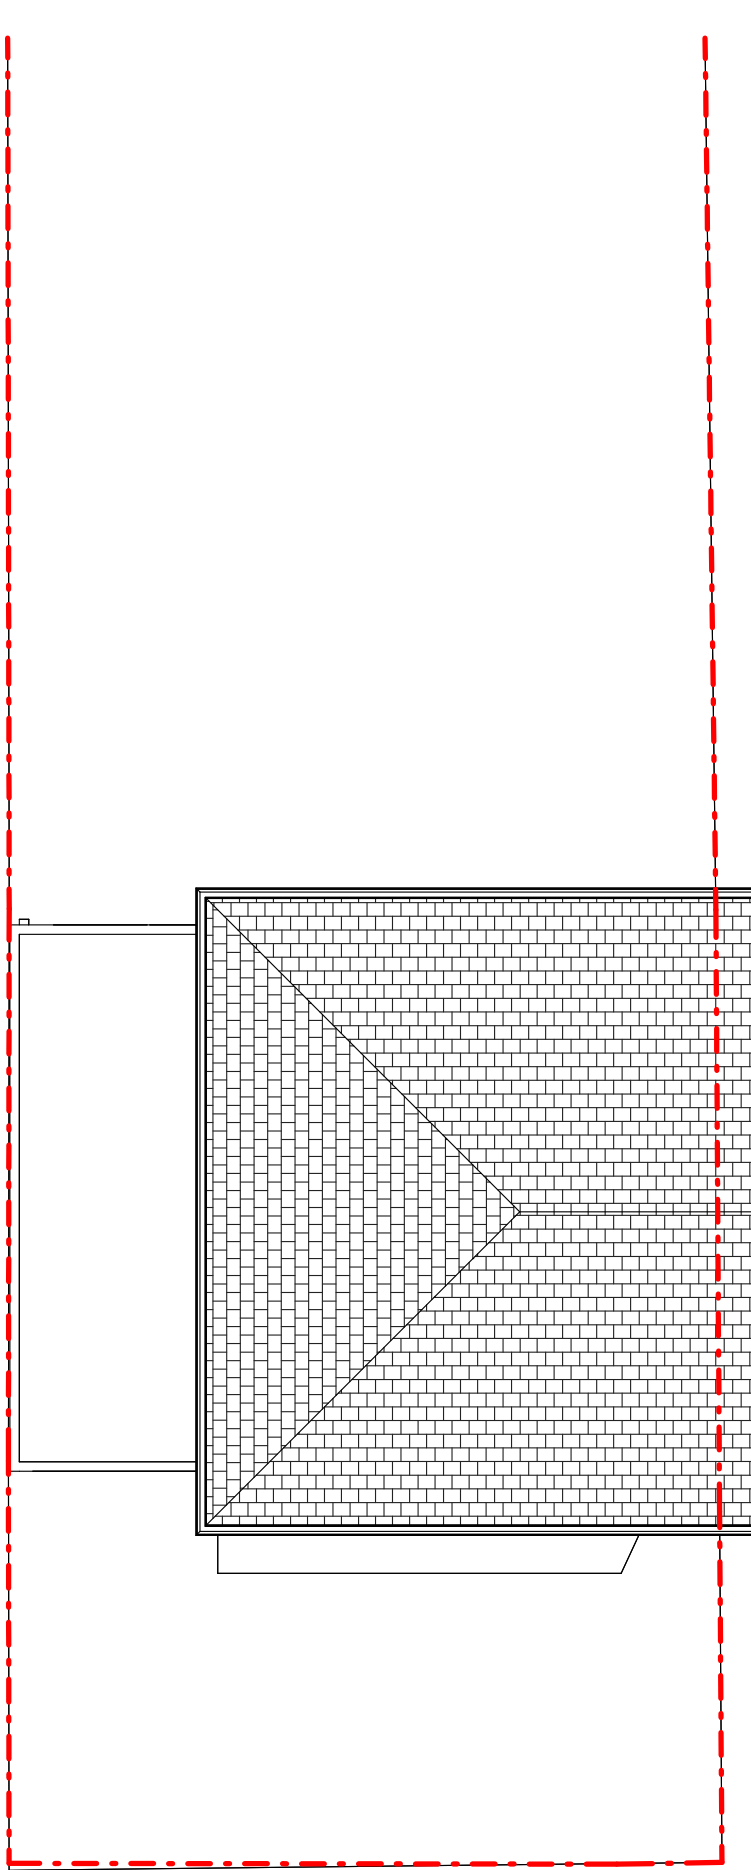


Existing Roof Level Plan

1 : 100

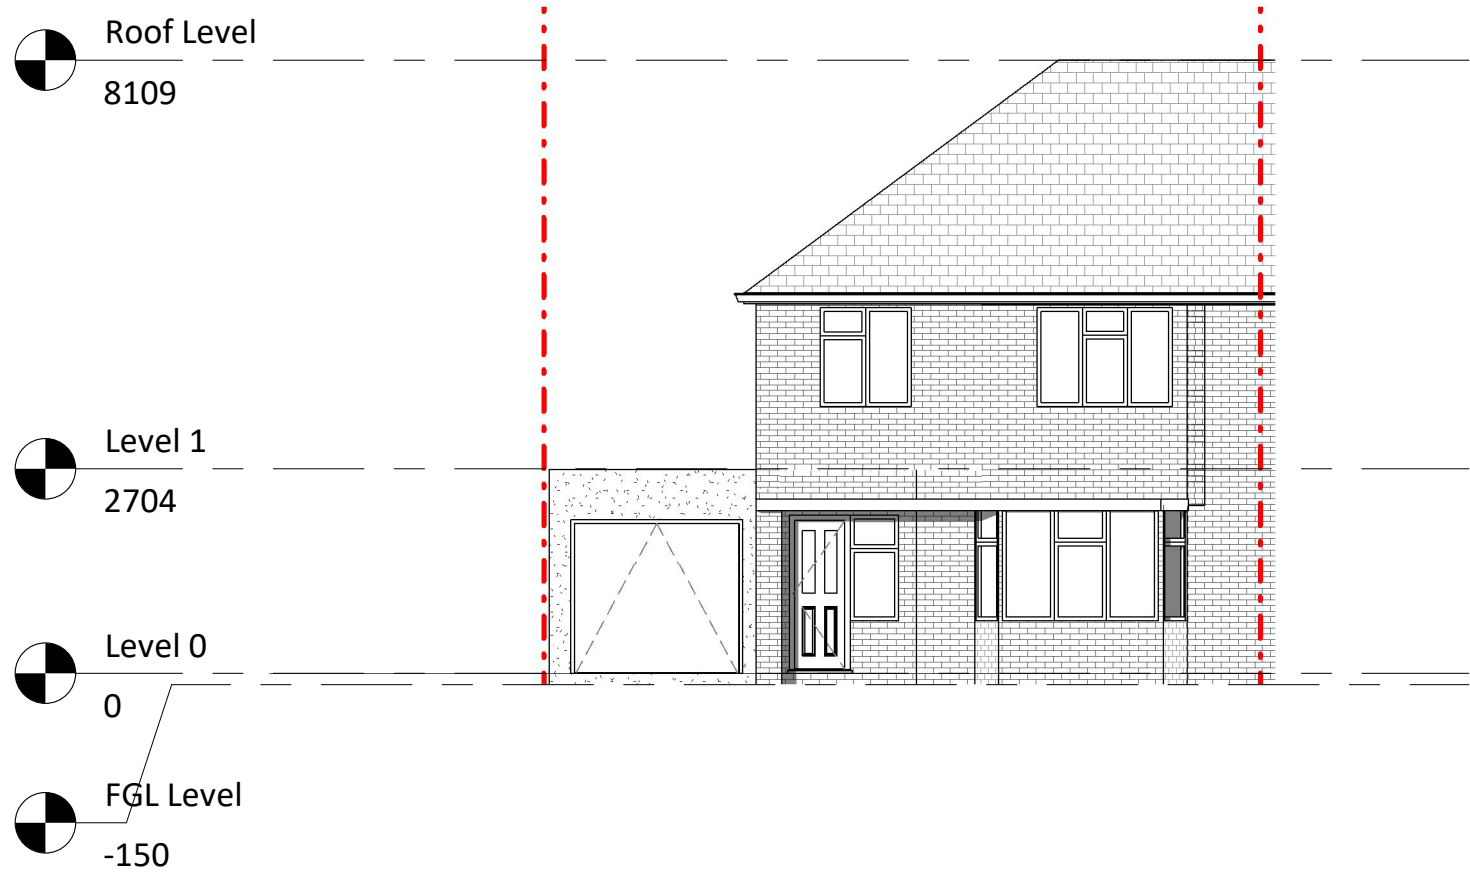


Front Elevation

1 : 100

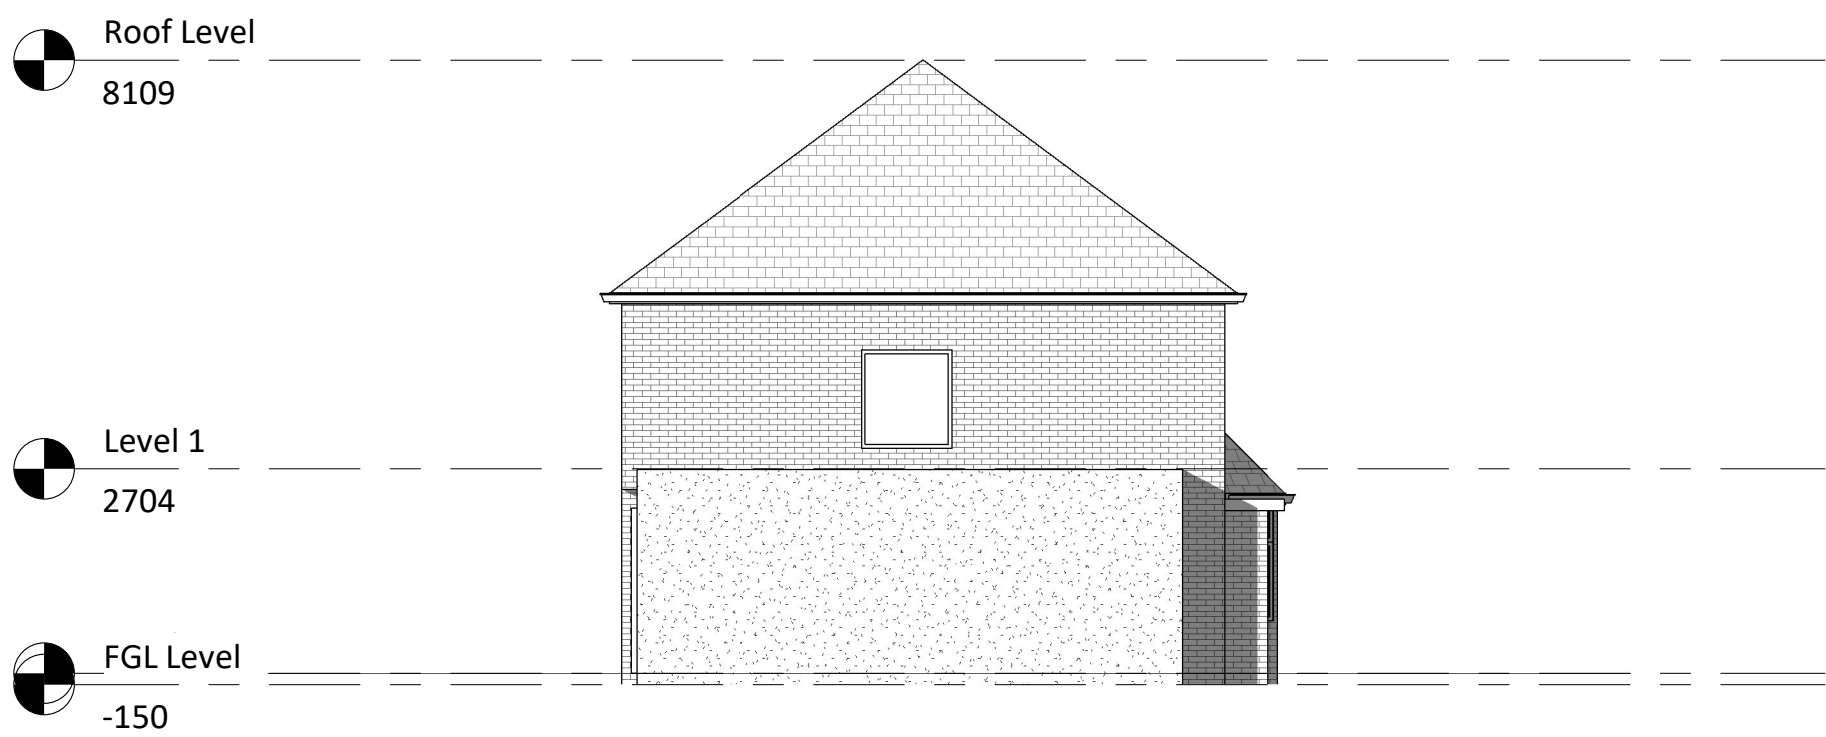

Side Elevation

1 : 100

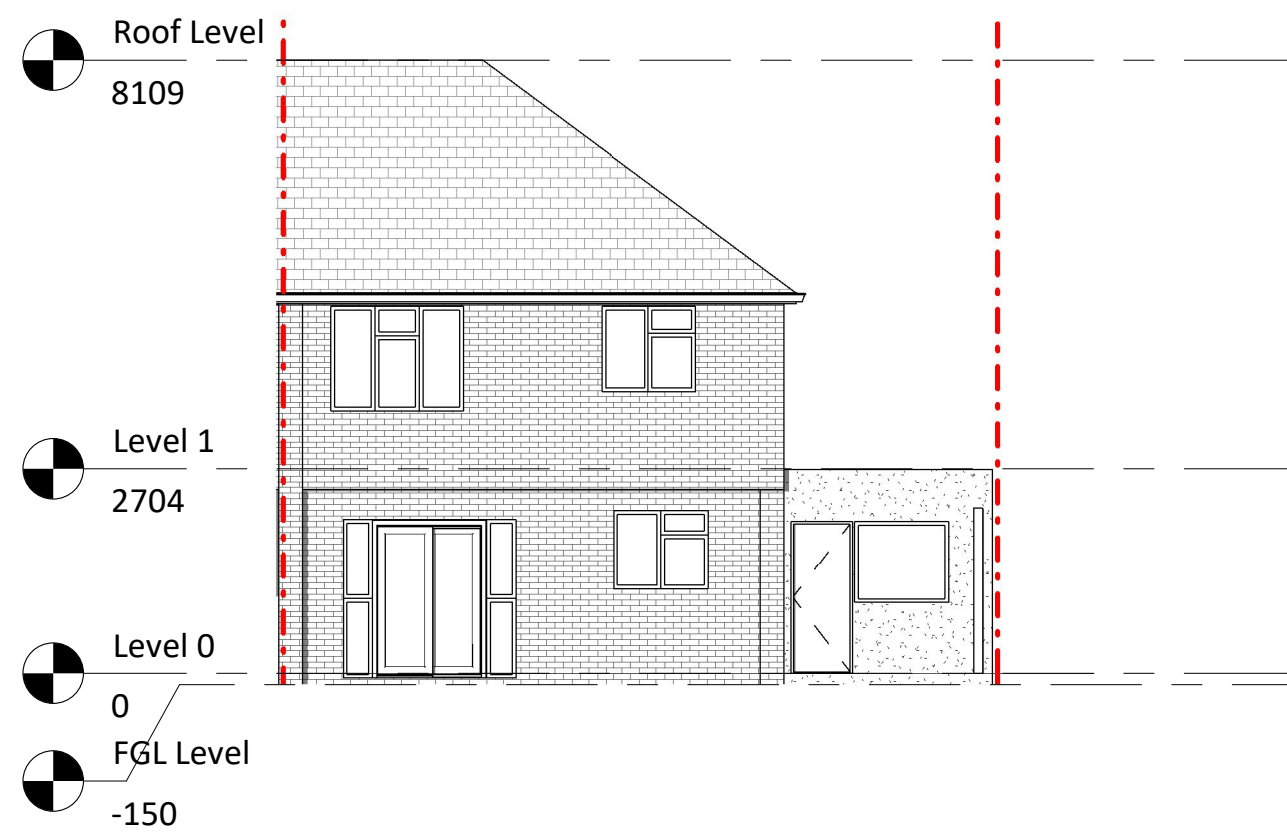

Rear Elevation

1 : 100

NOTES:

- The drawing is meant for planning purposes only and is not intended to be used as a construction drawing.
- All proposed materials will be chosen to closely match the existing materials unless otherwise stated

ARCHITECTURE/everything

T: 07585 857615  
E: info@architectureeverything.com

Manor Gardens

20 Manor Gardens  
Ruislip  
HA4 6UB  
Yama

Project no.  
1060

| Revision |              |            |
|----------|--------------|------------|
| No.      | Description  | Date       |
| 1        | Planning v01 | 23.06.2024 |
|          |              |            |
|          |              |            |
Scale @A1


1 : 100

Drawing:

GA Drawings  
Existing Drawings


Drawing Number:

A0101

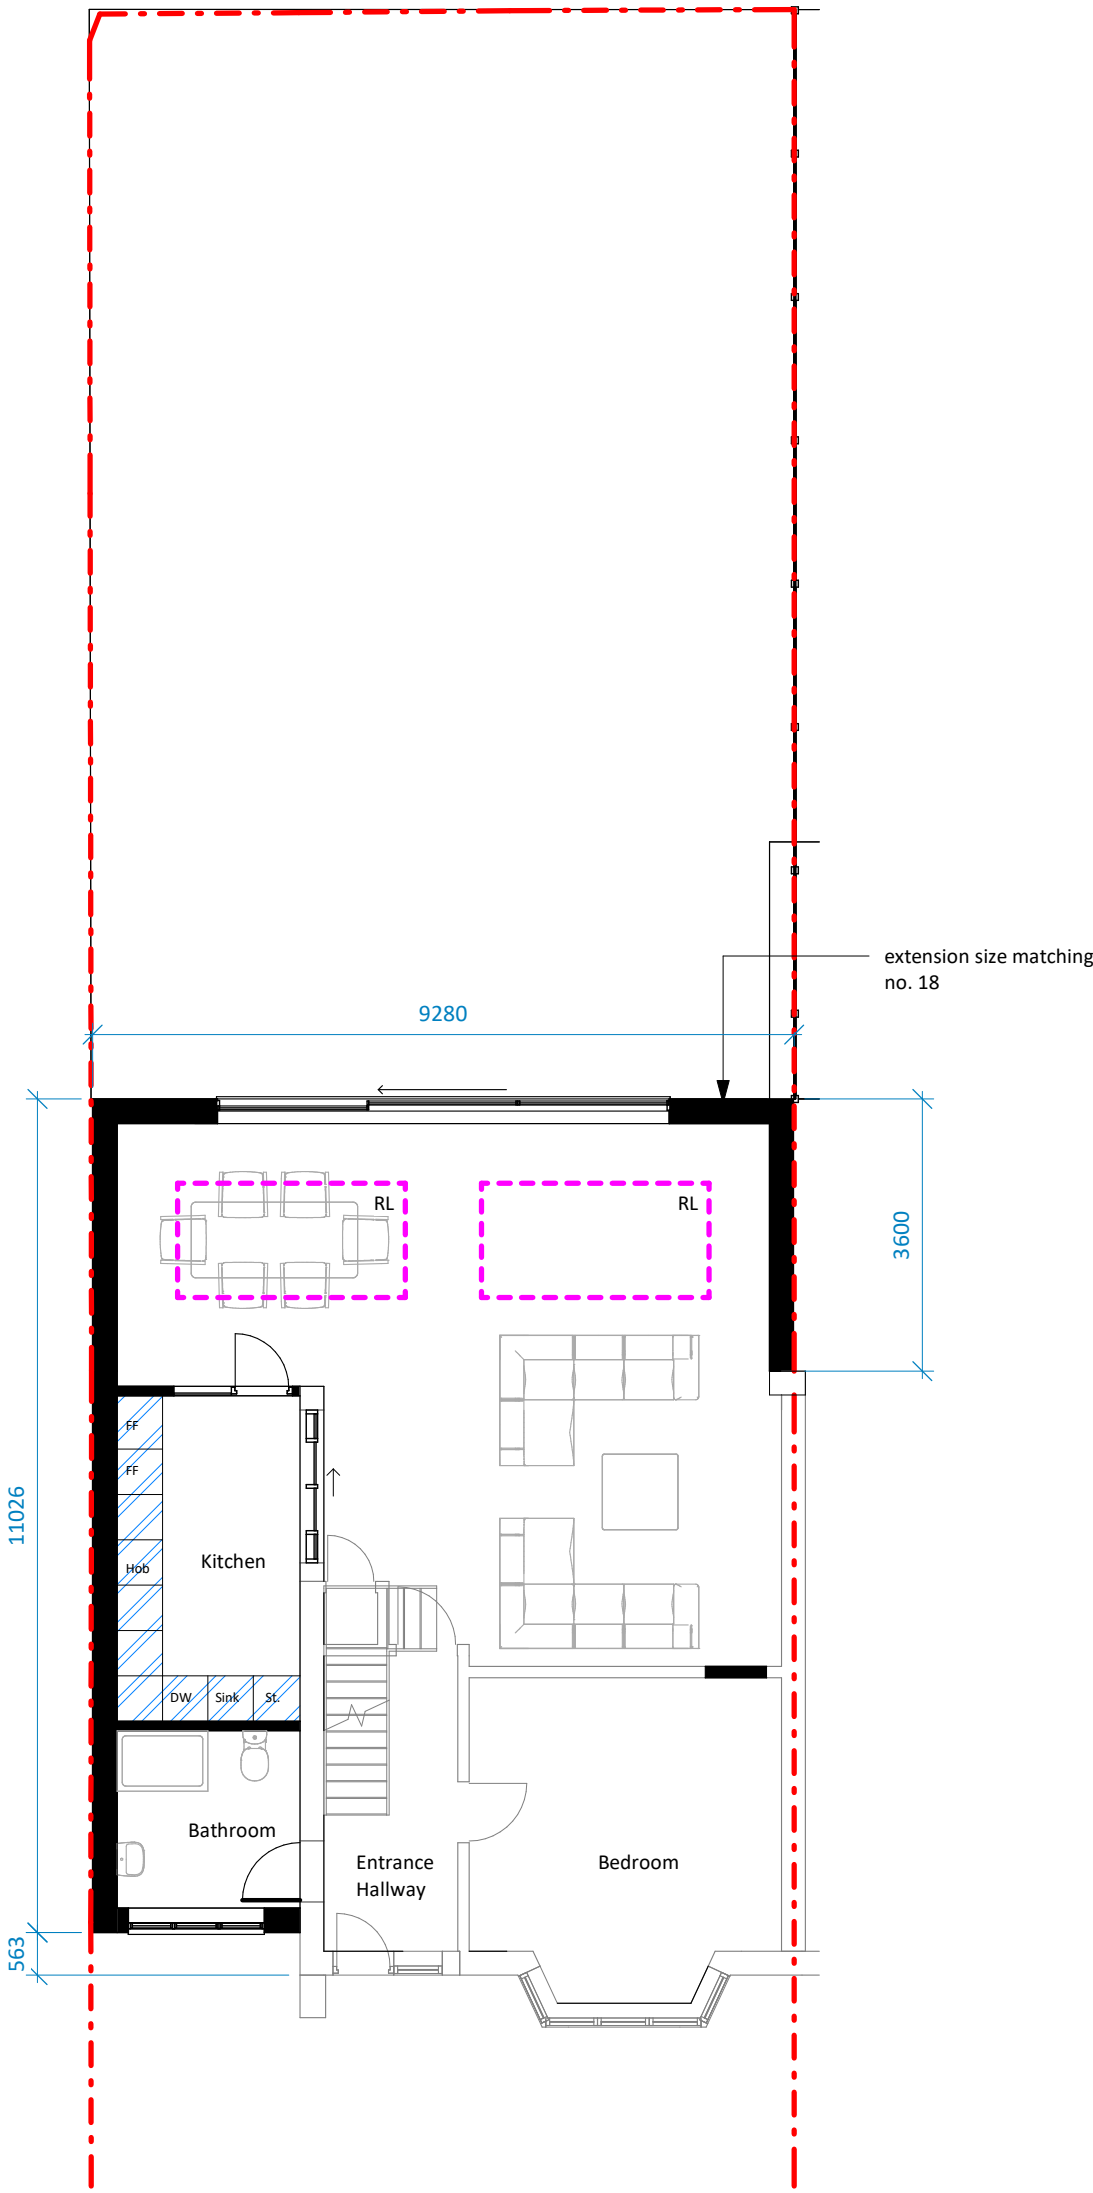


Proposed Level 00 Plan

1 : 100

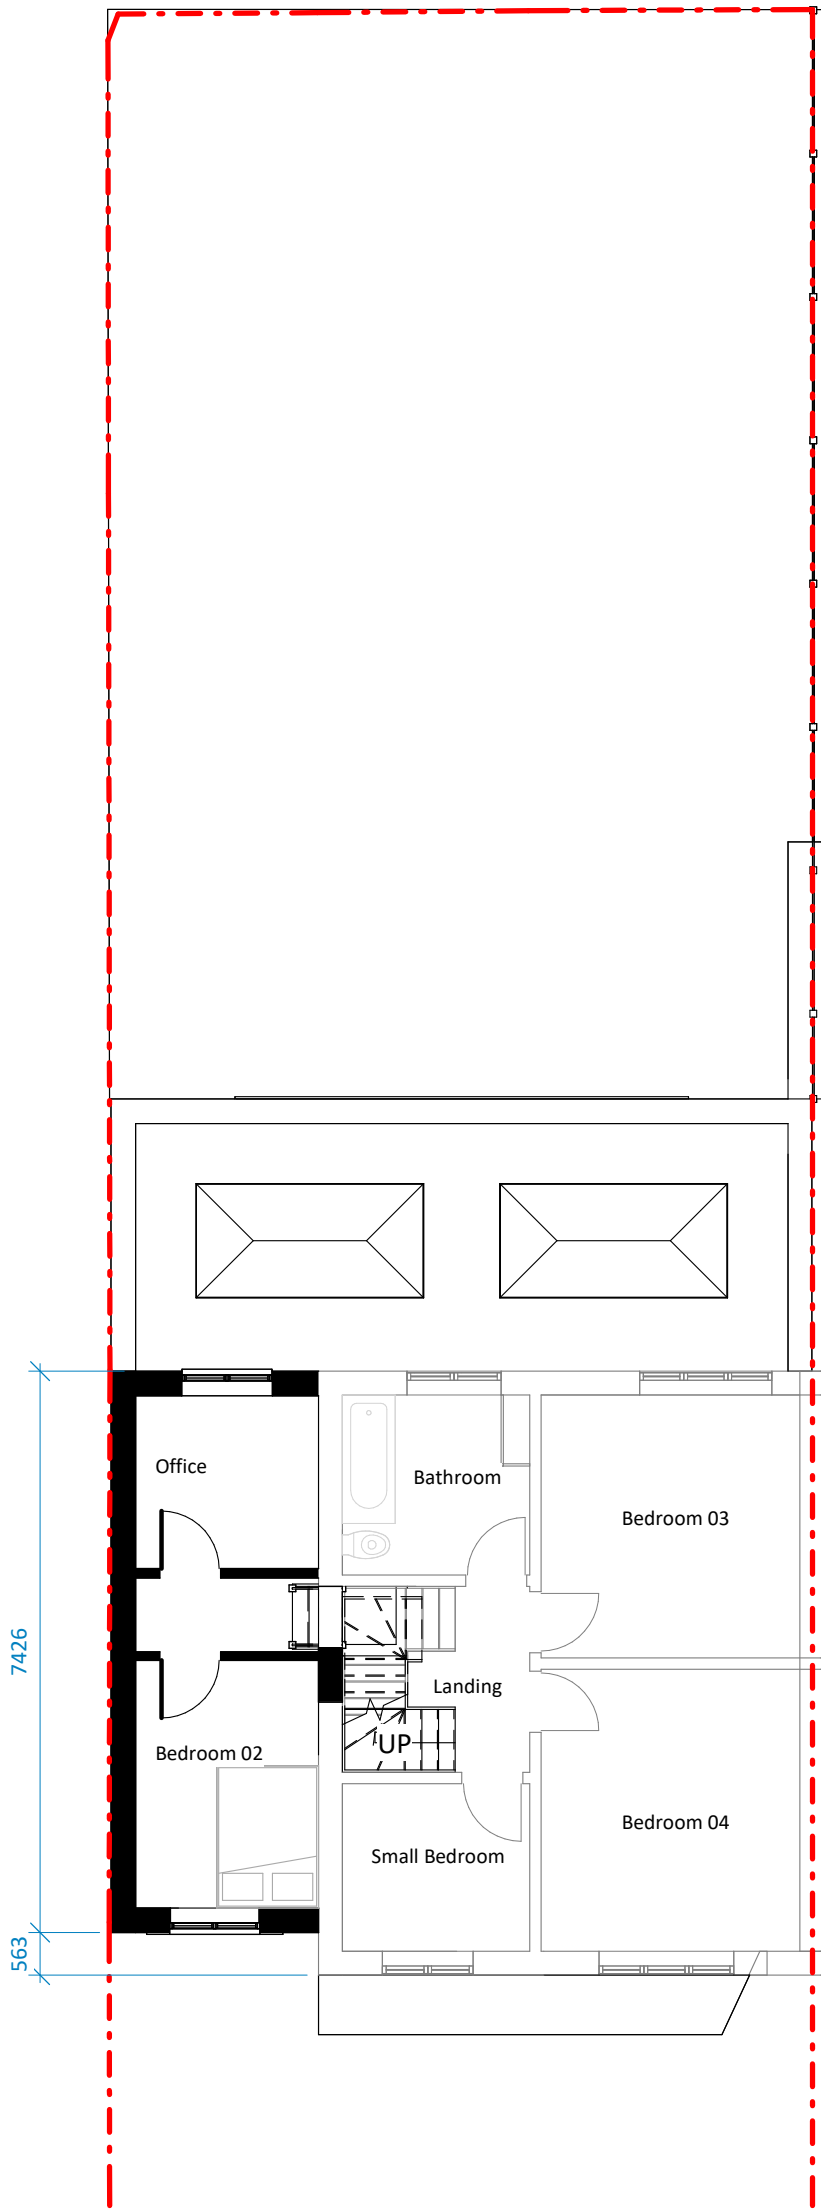


Proposed Level 01 Plan

1 : 100

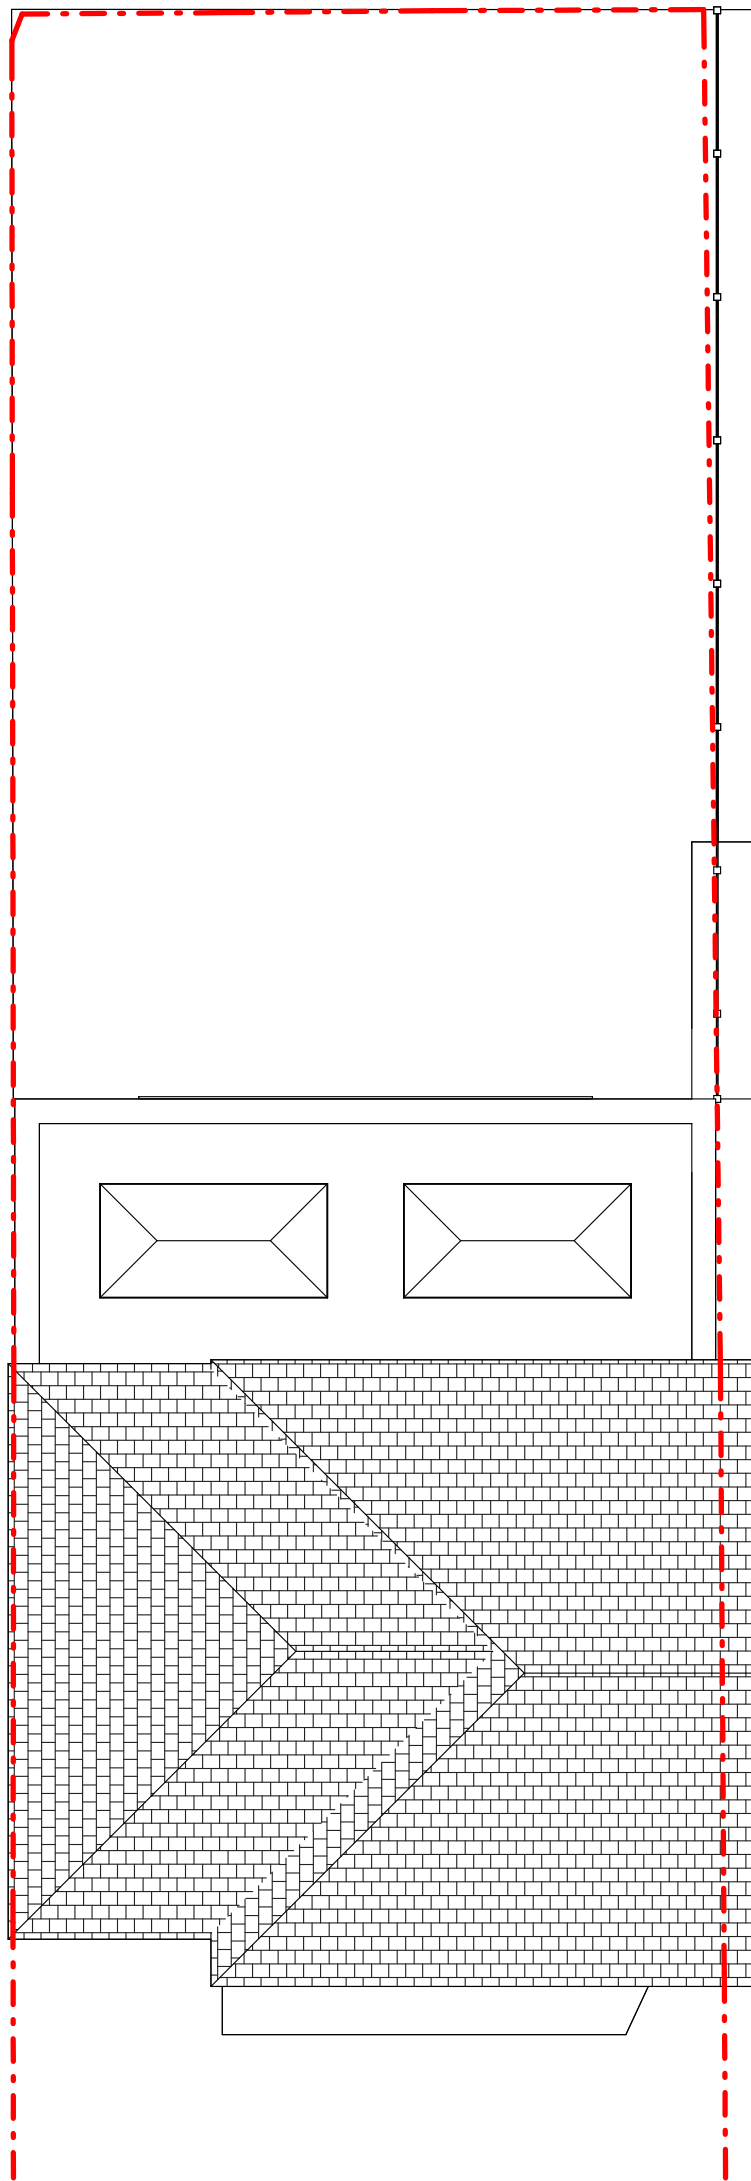


Proposed Roof Plan

1 : 100

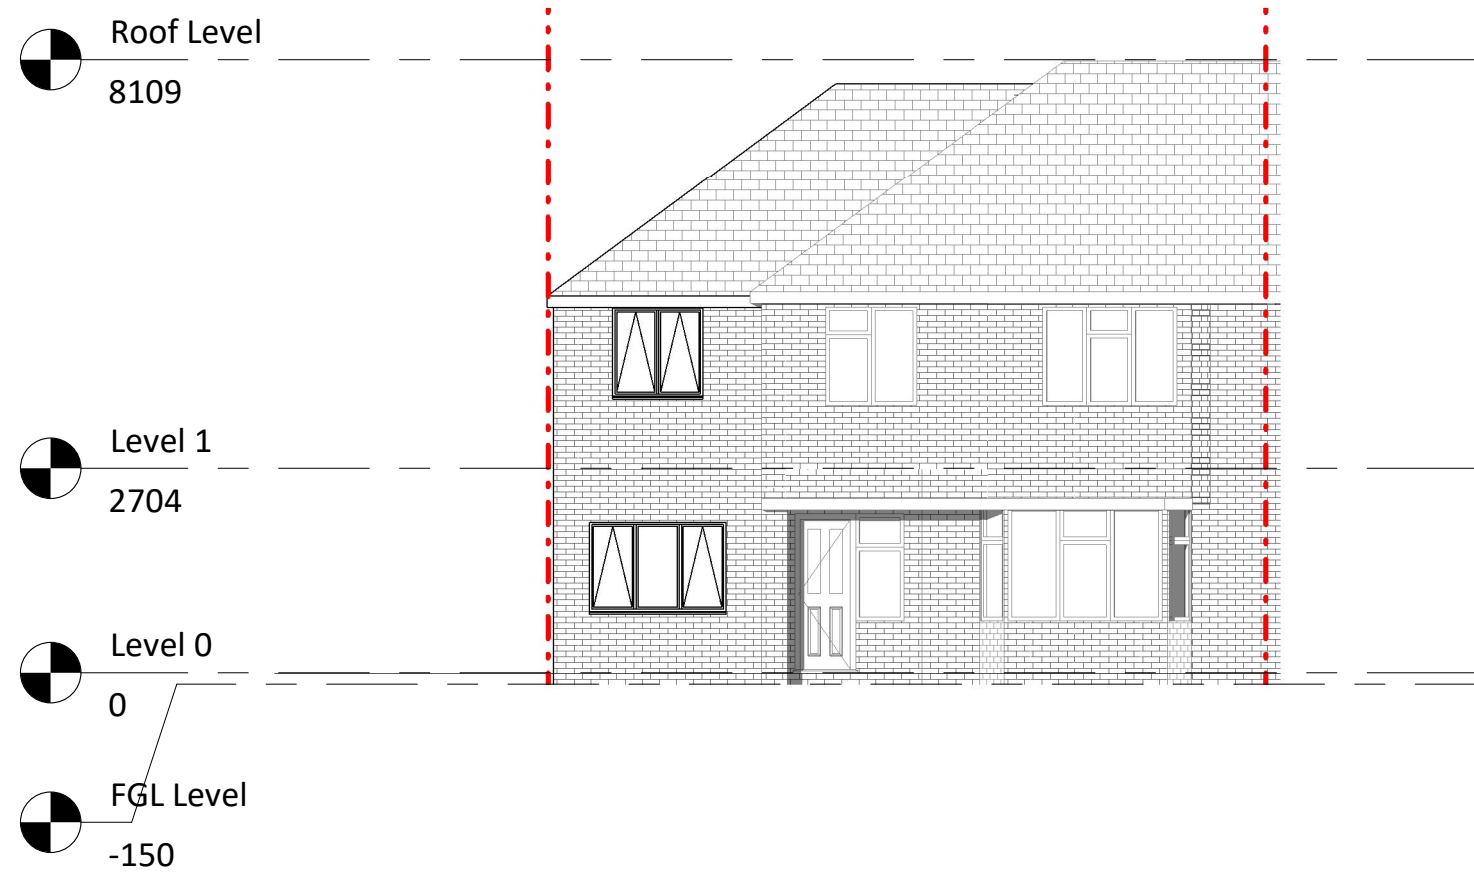


Proposed Front Elevation

1 : 100

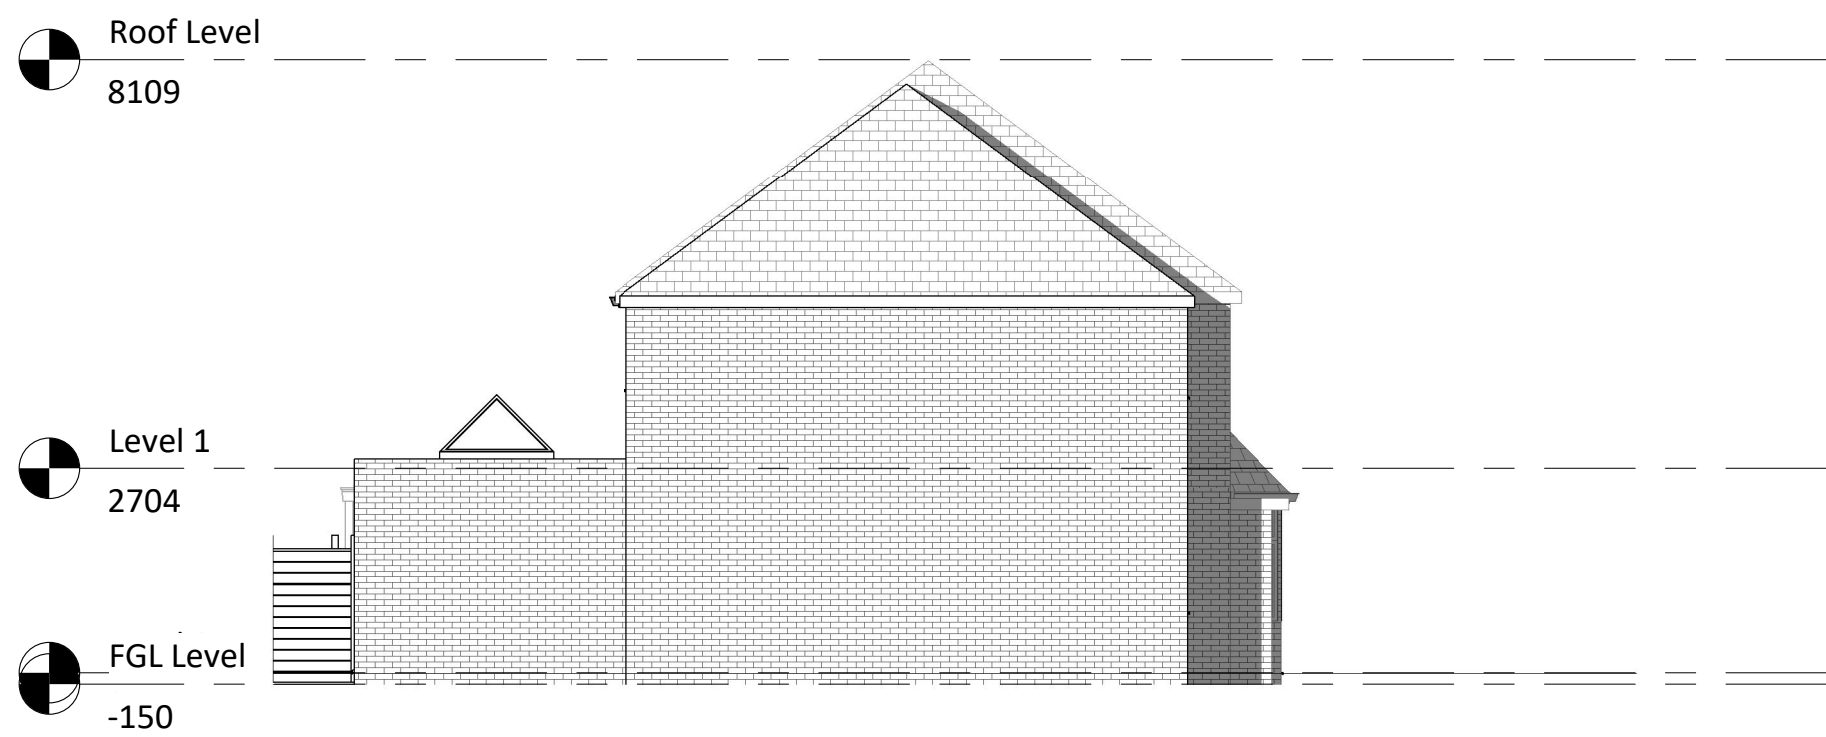

Proposed Side Elevation

1 : 100

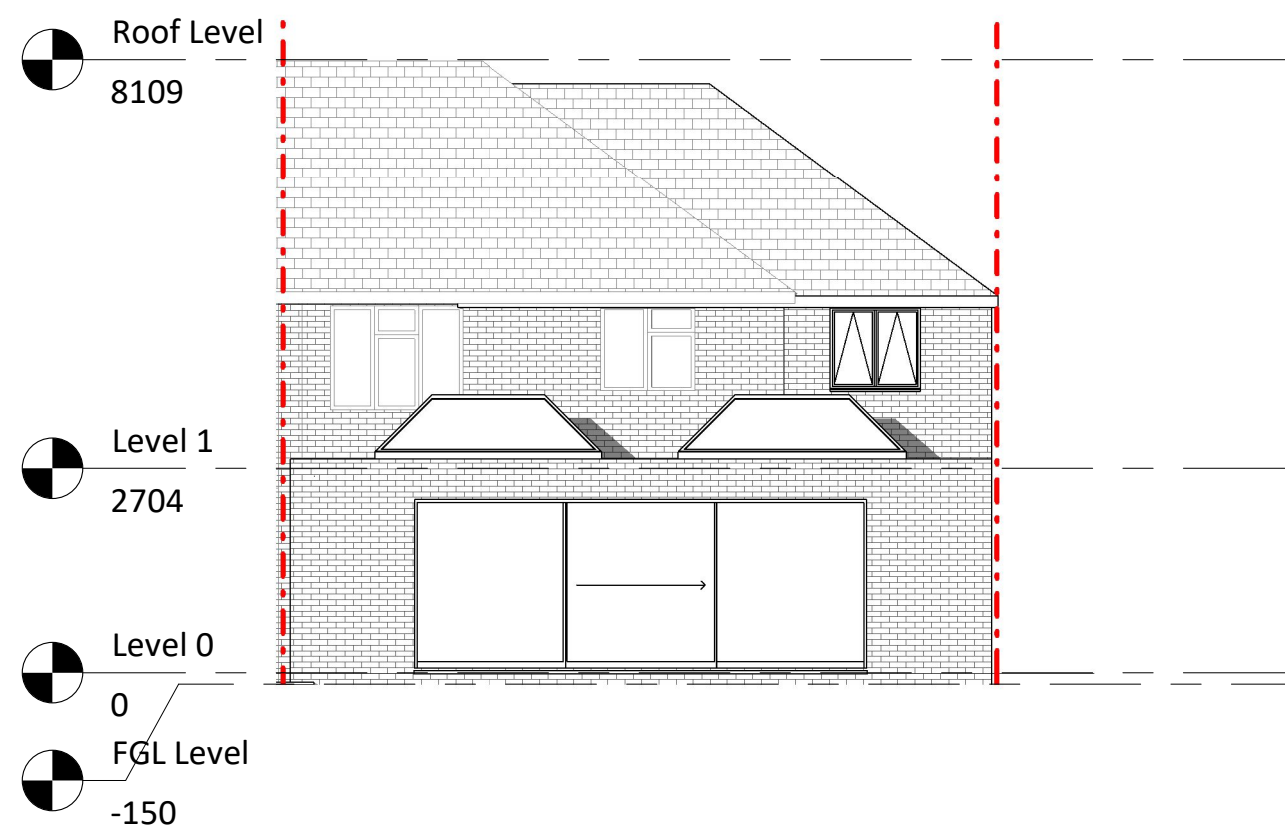

Proposed Rear Elevation

1 : 100

**NOTES:**  
-The drawing is meant for planning purposes only and is not intended to be used as a construction drawing.  
-All proposed materials will be chosen to closely match the existing materials unless otherwise stated

ARCHITECTURE/everything

T: 07585 857615  
E: info@architectureeverything.com

# Manor Gardens

20 Manor Gardens  
Ruislip  
HA4 6UB  
Yama

Project no.  
1060

| Revision |              |            |
|----------|--------------|------------|
| No.      | Description  | Date       |
| 1        | Planning v01 | 23.06.2024 |
|          |              |            |
|          |              |            |
Scale @A1

1 : 100

Drawing:

GA Drawings  
Proposed

Drawing Number:

# A0102