




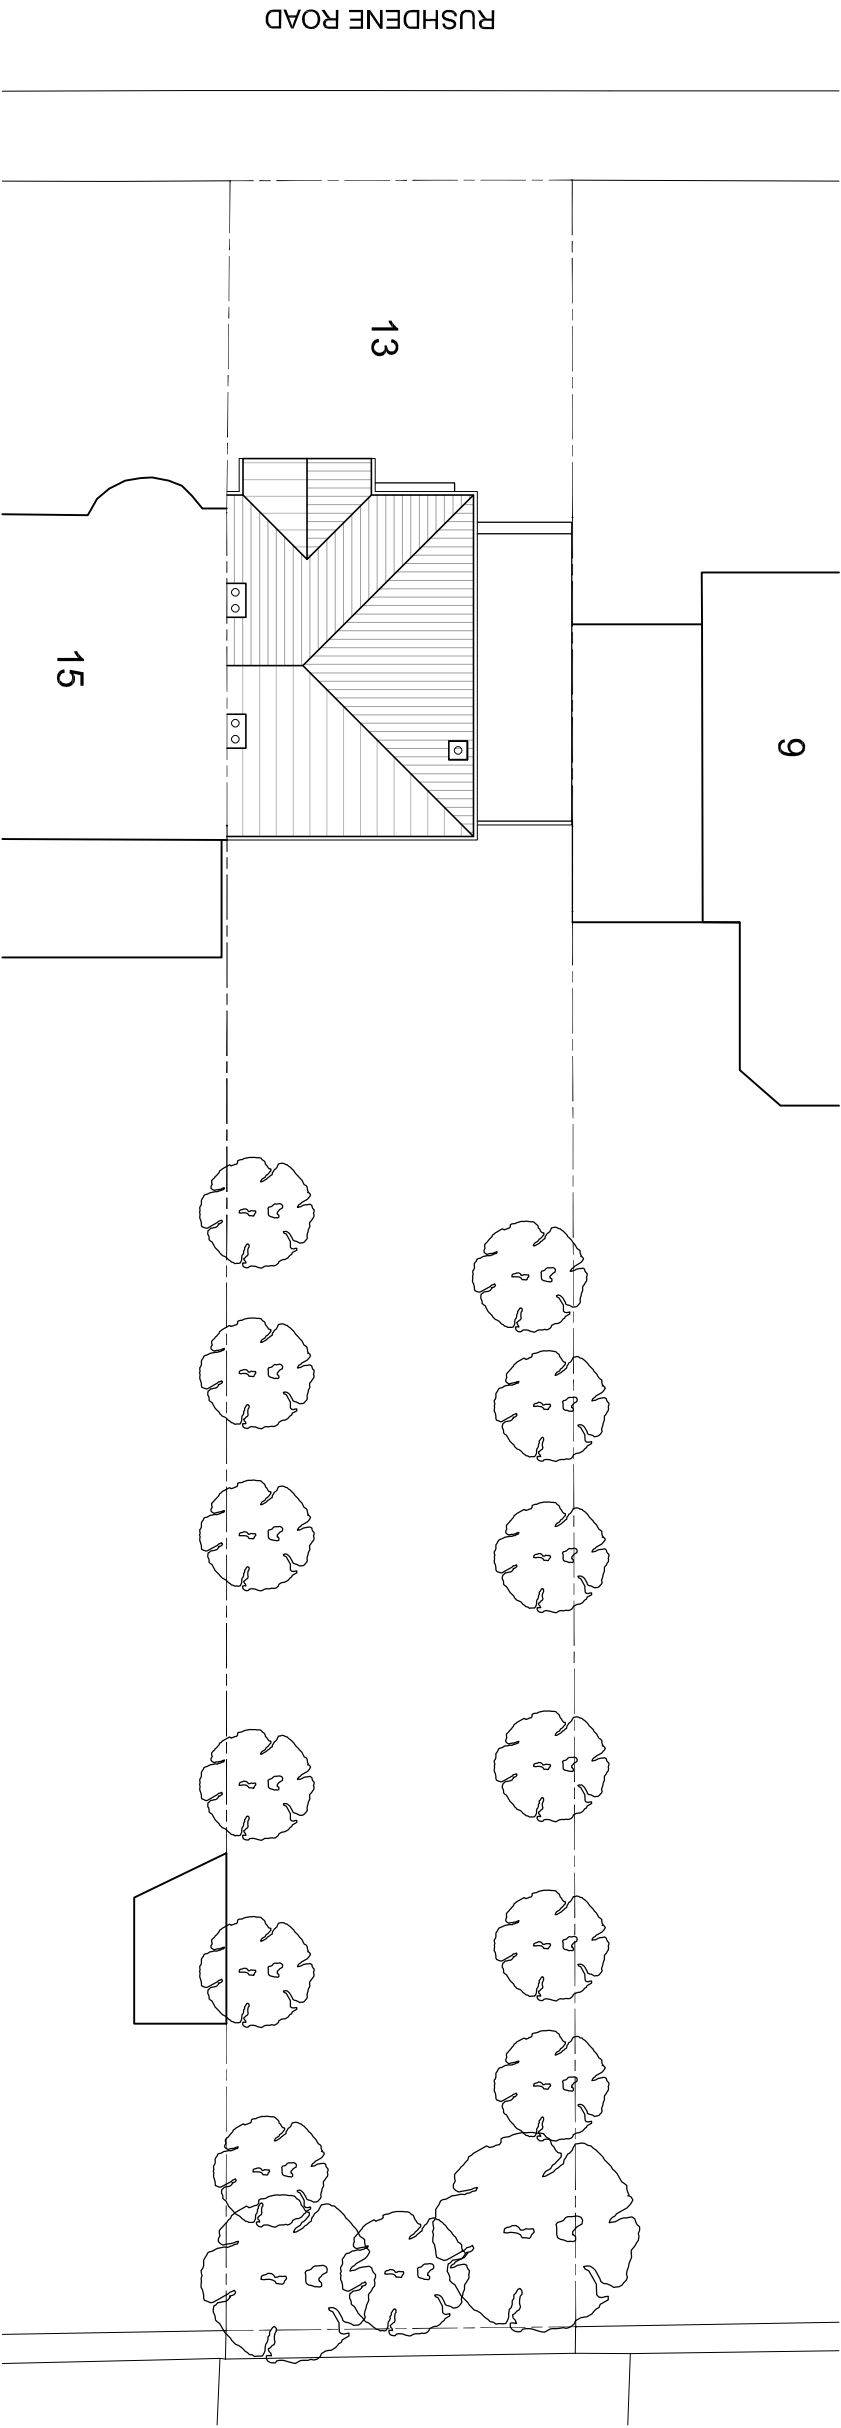

EXISTING SITE PLAN

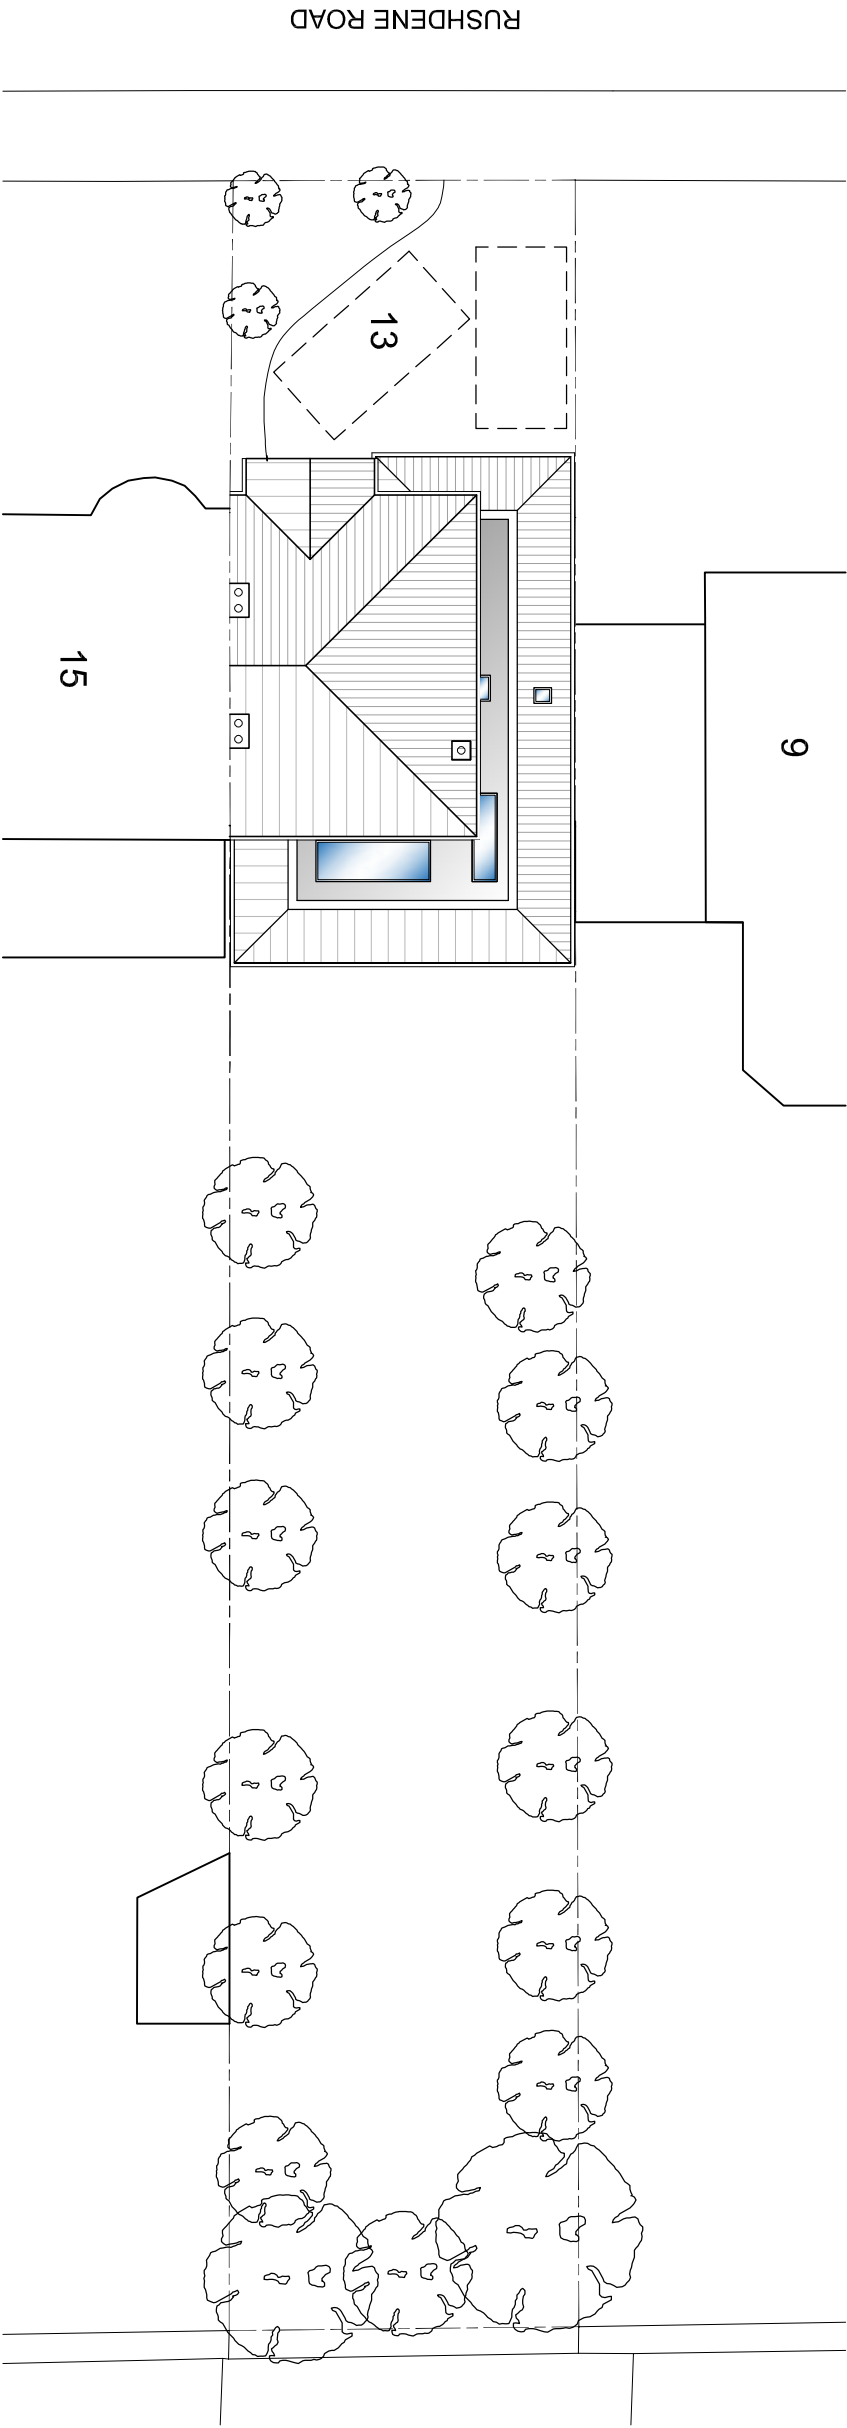

PROPOSED SITE PLAN

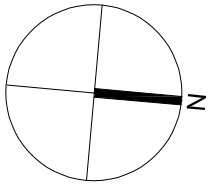

AMENDMENTS		DATE	REV.
All dimensions are to be checked on site. If found, dimensions may vary to be within the tolerance of the drawing. 



bernard murray design
chartered architect

78 BRIDGE ROAD, UXBRIDGE, MIDDLESEX UB8 3QW
TEL: 01898 477114 EMAIL: BMURRAYDESIGN@YAHOO.CO.UK

PROJECT
13 RUSHDENE ROAD
PINNER
HA5 1SW

CLIENT
KEITH BYRNE

DRAWING
EXISTING AND PROPOSED
SITE PLAN

SCALE	1:200 @ A3	DRAWING NUMBER	REV.
DATE	JUL 2022	1172-17	
DRAWN	BM		