






NO.87 NO.85
EXISTING REAR ELEVATION

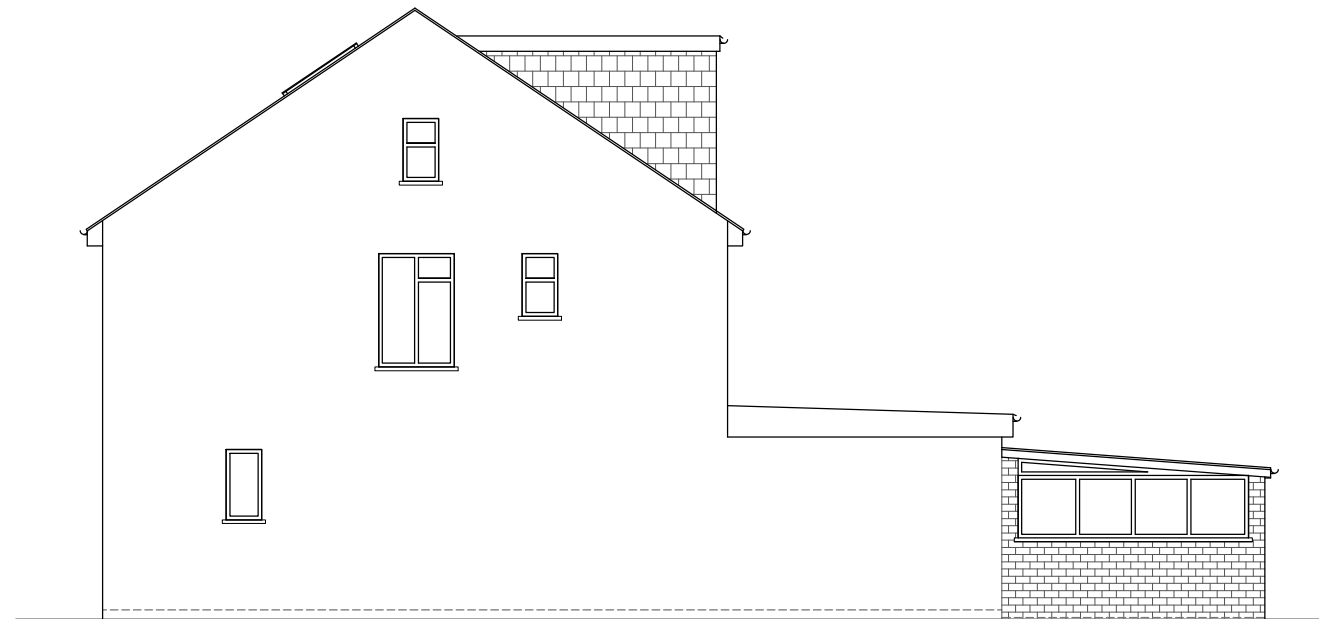

NO.87
EXISTING SIDE ELEVATION

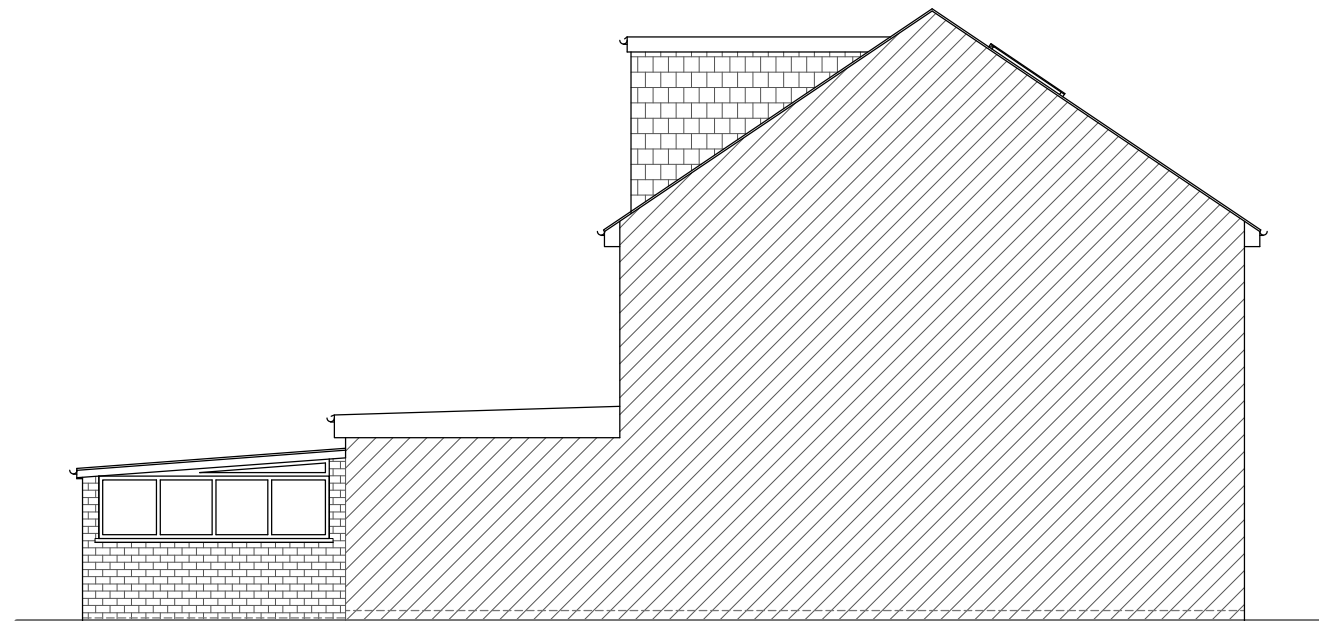

NO.87
EXISTING SIDE ELEVATION

 

NOTES :

[illegible]

SJR DESIGN LTD.
(ARCHITECTURAL DESIGN & CONSULTANT)

Client: MR. SUNIL SUDHAKARAN

Job Title

87 SHAKESPEARE AVENUE
HAYES
UB4 0BG

Drawing Title
EXISTING ELEVATIONS

Scale: 1 : 100 (A3)

Date: AUGUST 2024

Checked by:	Drawn by: RS
-------------	--------------

Drg No.
TP/672/03

Rev.