




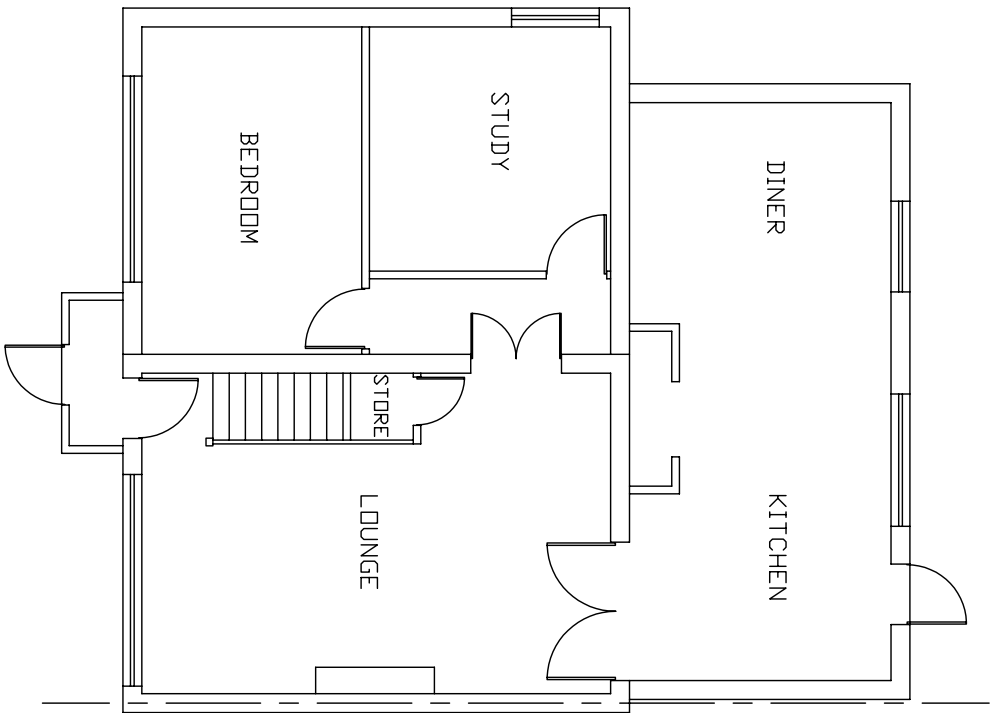


EXISTING GROUND FLOOR PLAN

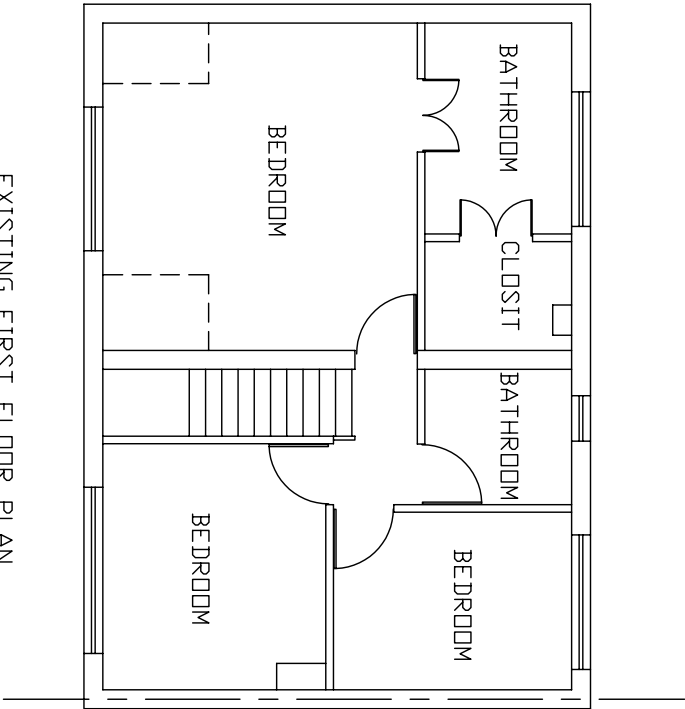

EXISTING FIRST FLOOR PLAN

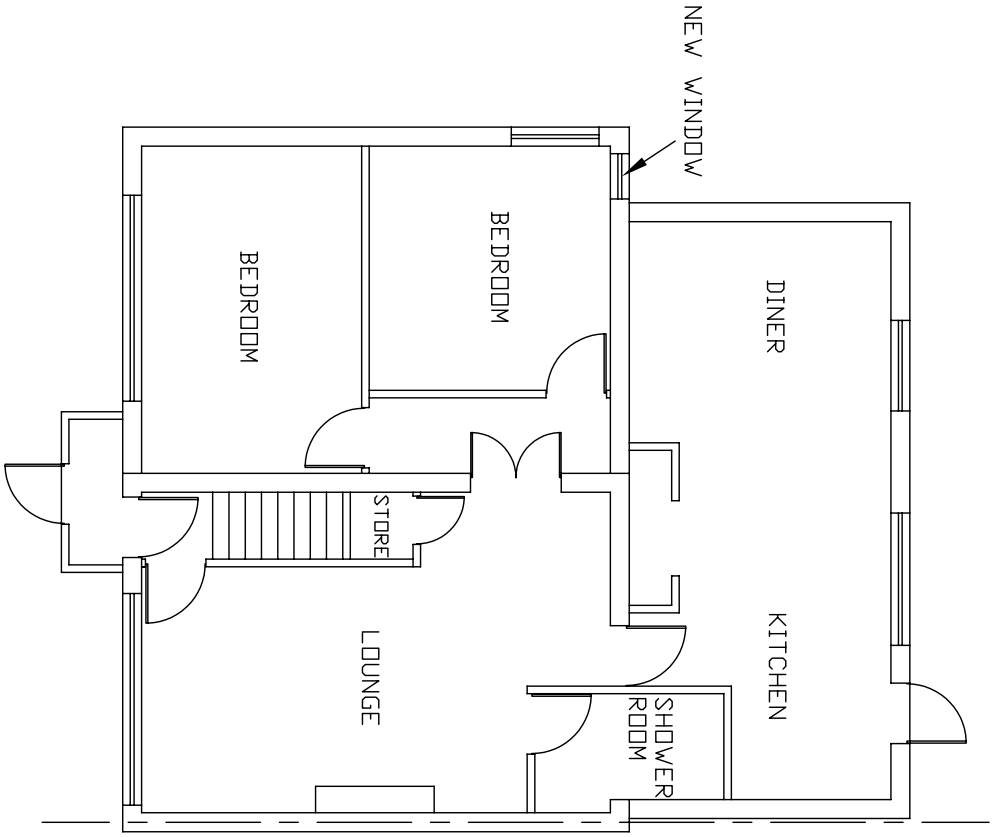

PROPOSED GROUND FLOOR PLAN

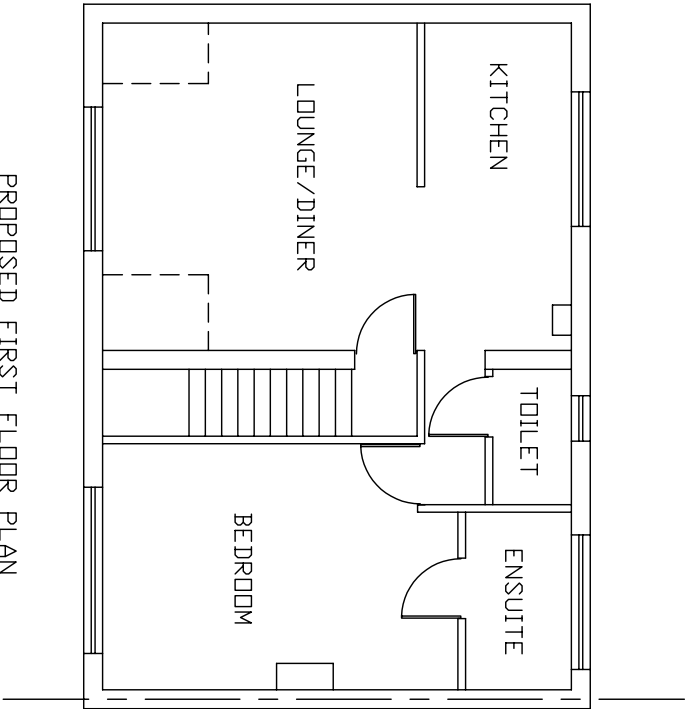

PROPOSED FIRST FLOOR PLAN


NOTES;

DIMENSIONS ARE TO CHECKED AND CONFIRMED BEFORE CONSTRUCTION PHASE.

ALL NEW EXTERNAL MATERIALS TO MATCH, AS CLOSE AS POSSIBLE, TO EXISTING EXTERNAL MATERIALS.

THE CLIENT IS RESPONSIBLE FOR PARTY WALL AGREEMENT OR ISSUES RELATING TO PARTY WALL

THERE ARE NO CHANGES EXTERNALLY TO THE ELEVATIONS

 

Scale bar 1:100

Client MR H S MAHAL

Project CONVERSION OF EXISTING HOUSE INTO A TWO BEDROOM FLAT AND A ONE BEDROOM FLAT 45 BEDWELL GARDENS HAYES MIDDLESEX UB3 4ED

Drawing Title FLOOR PLANS

Scale 1:100

Date APRIL 2020

Drawing No. 45/BG/01/A