


SCALE: 1/100 @ A3

This is a 'Survey Drawing' which shows the main aspects of your property as it is prior to any new works and should be read alongside your architect's 'Proposed' drawings.


This drawing can be used as part of a Planning Application or equivalent permissions, although your planning officer may ask for more information about certain aspects.

This drawing has been based upon a measured survey (by others). As a result, the precision of the dimensions indicated is dependent upon the information supplied.

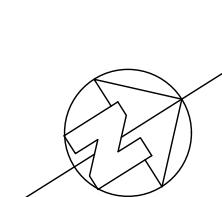

Revisions:
a. date.

All dimensions are in millimetres
All dimensions to be checked on site
© Architect Your Home

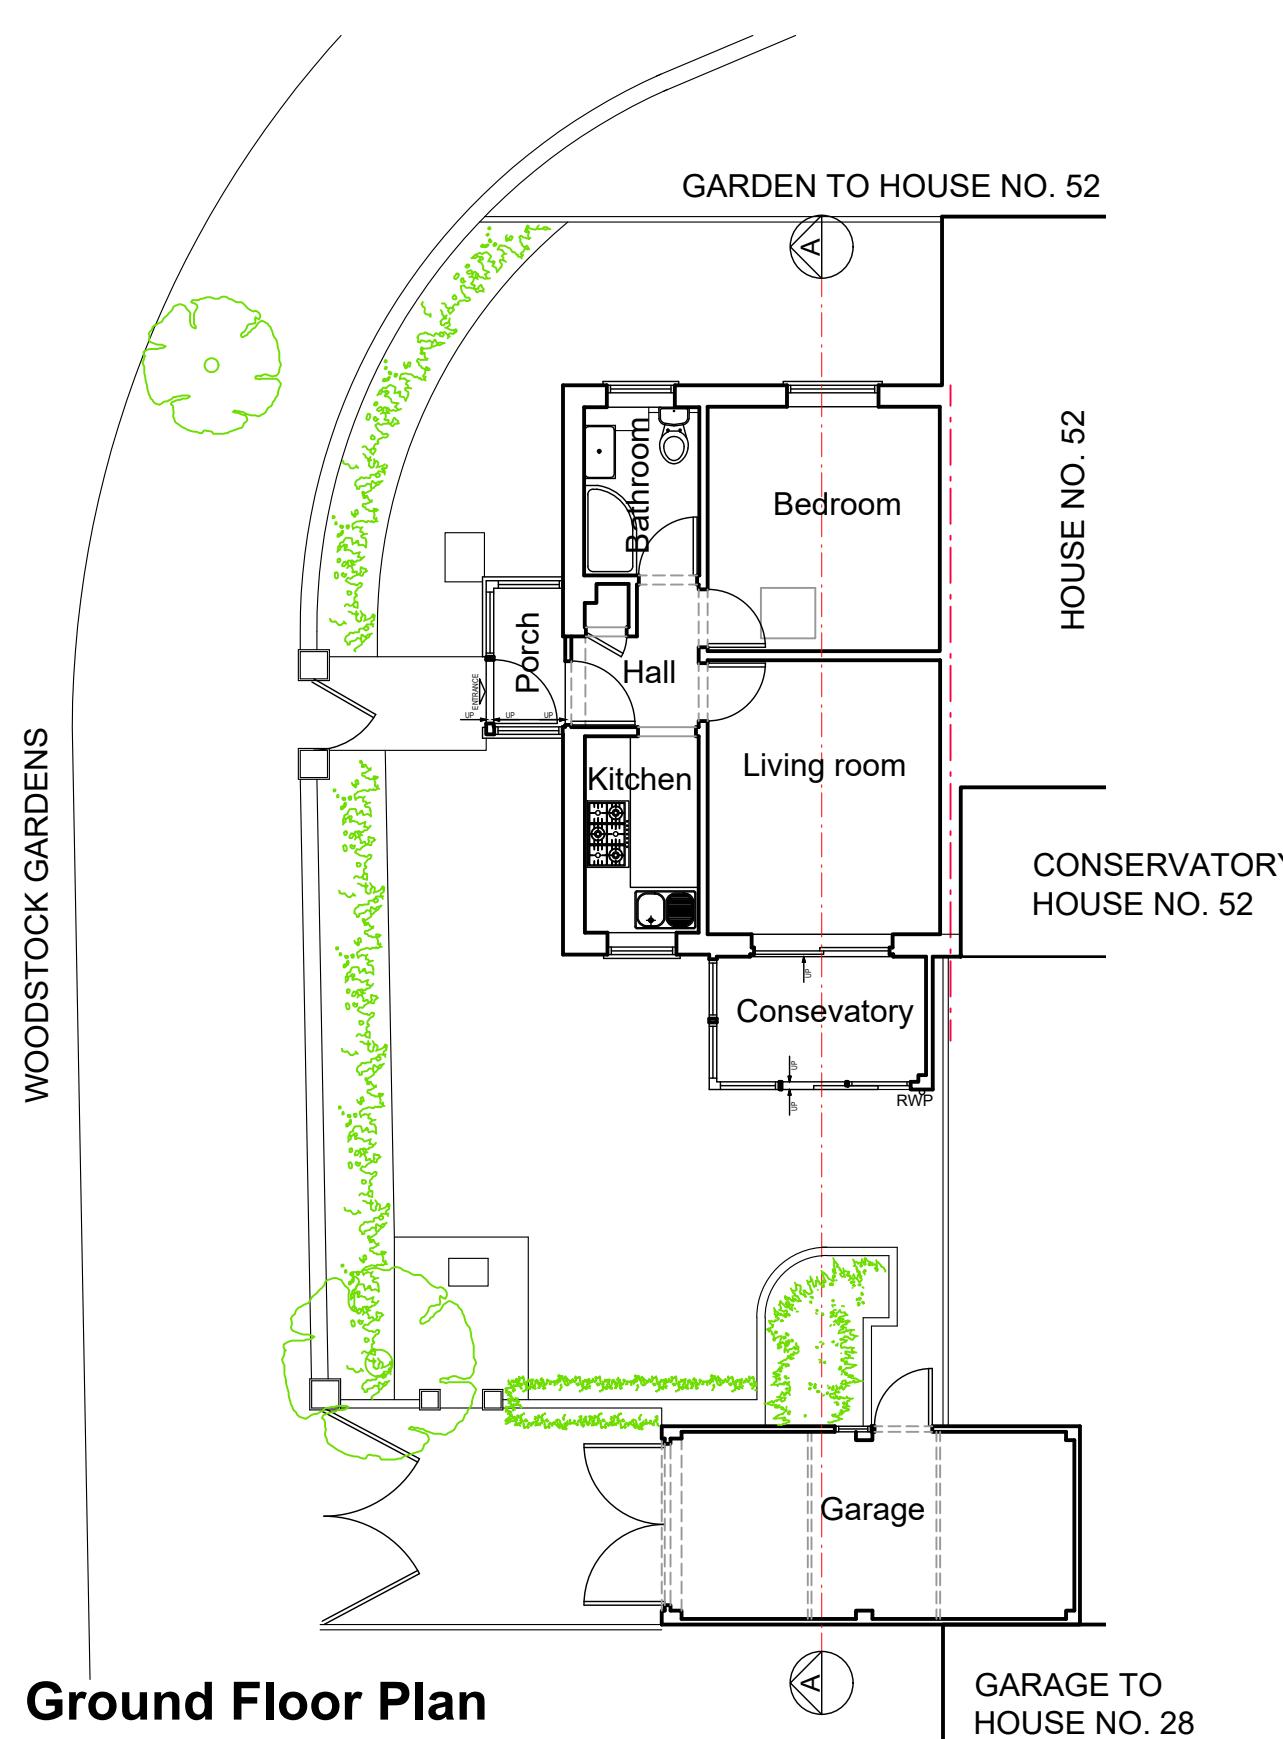

Survey Drawing


from a measured survey

Your Architect Your Home Licensee:
Architect Your Home Putney
Apsley House 176 Upper Richmond Road
London SW15 2SH
phone: 020 8780 0015
email: putney@architect-yourhome.com


Project name:
50 Woodstock Gardens, Hayes

Drawing name: Existing Plans		
Job no: 656	Drawing no: 11	Revision: -
Scale: 1/100 @ A3	Date: July 2022	Drawn by: VF


architectyourhome

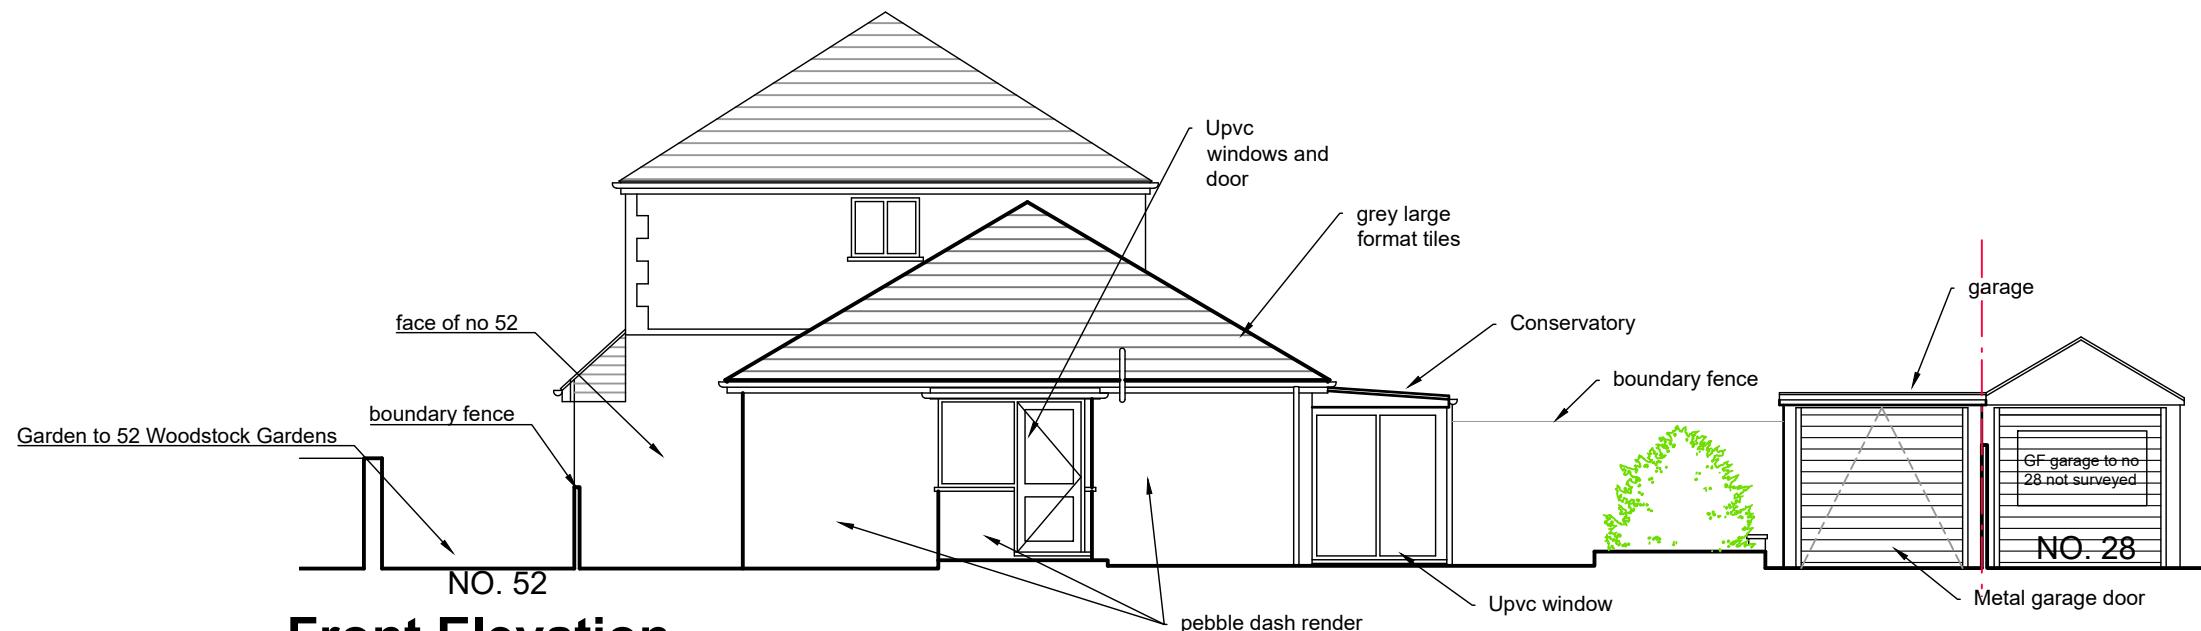


Front Elevation

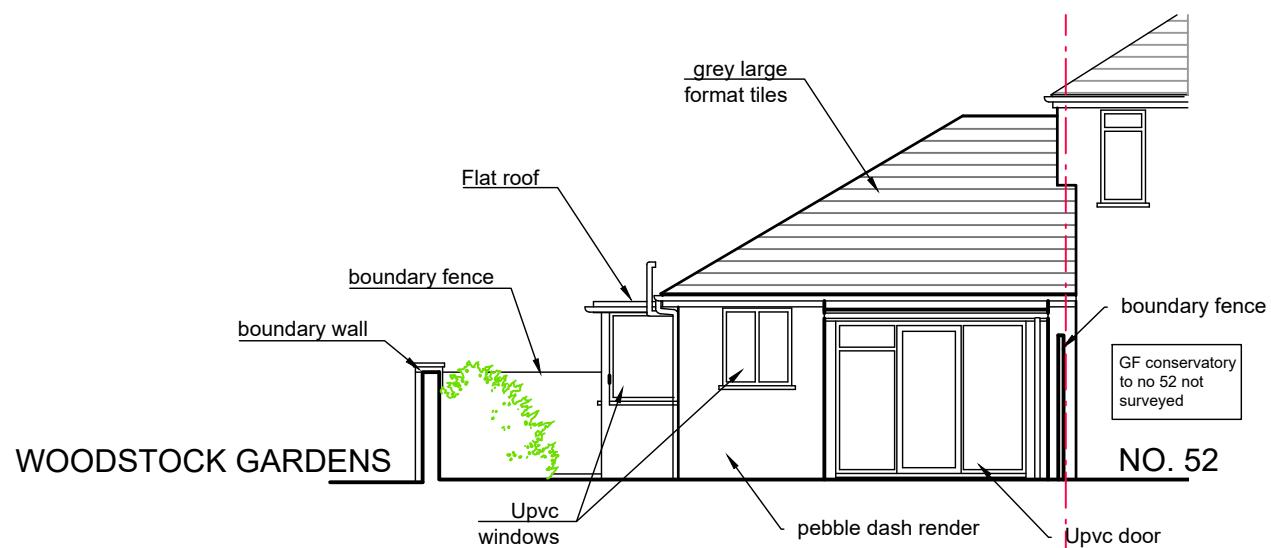

East Elevation

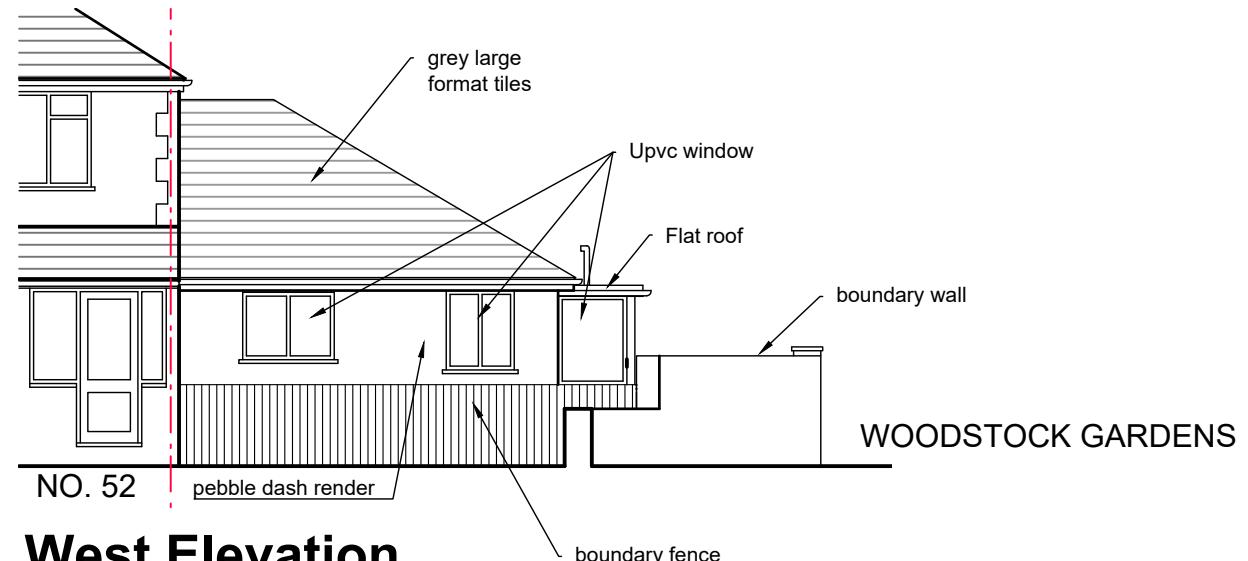

West Elevation

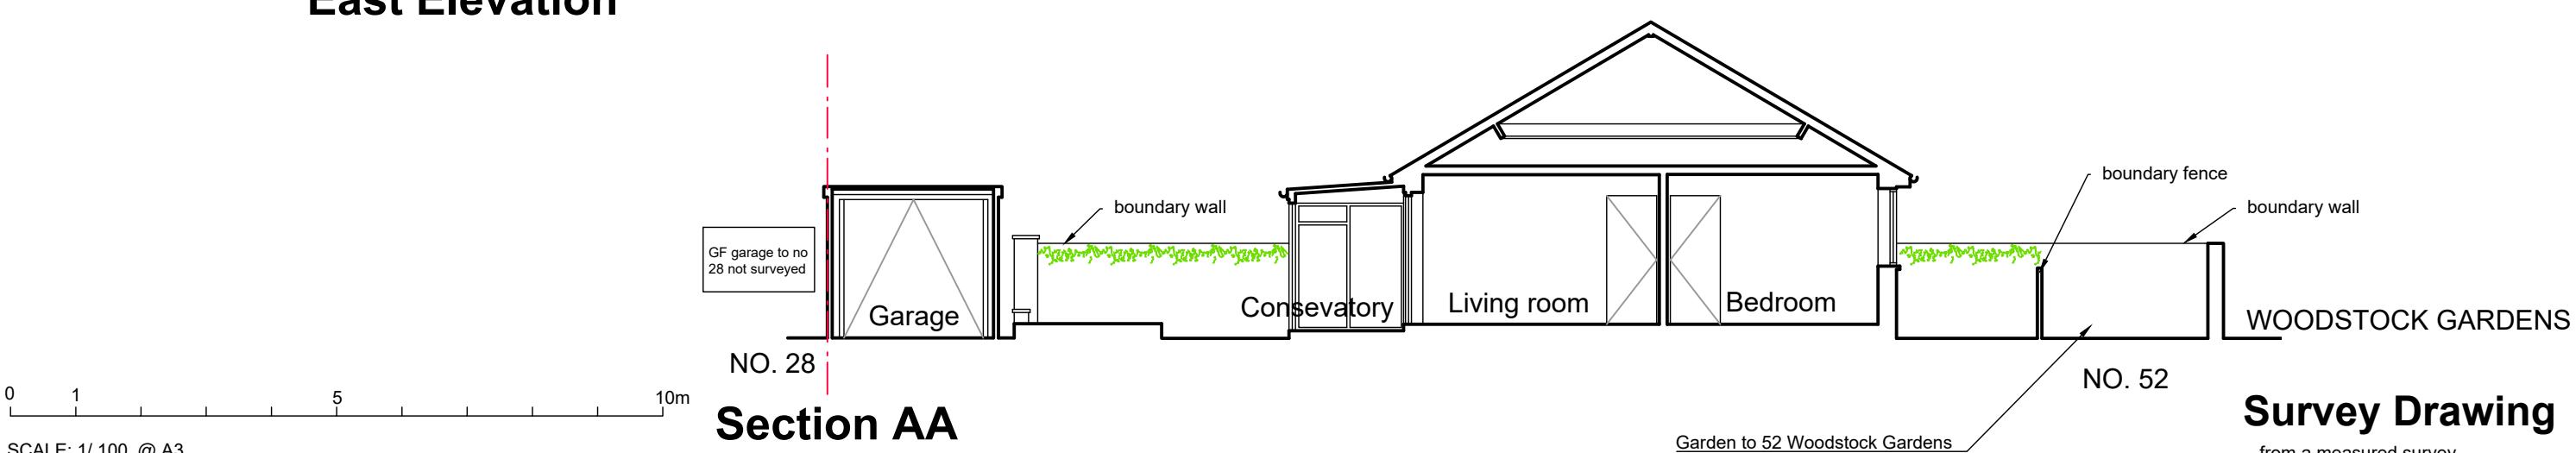

SCALE: 1/100 @ A3

This is a 'Survey Drawing' which shows the main aspects of your property as it is prior to any new works and should be read alongside your architect's 'Proposed' drawings.

This drawing can be used as part of a Planning Application or equivalent permissions, although your planning officer may ask for more information about certain aspects.

This drawing has been based upon a measured survey (by others). As a result, the precision of the dimensions indicated is dependent upon the information supplied.

Revisions:
a. date.

All dimensions are in millimetres
All dimensions to be checked on site
© Architect Your Home

Your Architect Your Home Licensee:
Architect Your Home Putney
Apsley House 176 Upper Richmond Road
London SW15 2SH
phone: 020 8780 0015
email: putney@architect-yourhome.com

Project name:
50 Woodstock Gardens, Hayes

Drawing name: Existing Elevations and Section		
Job no:	Drawing no:	Revision:
656	12	-
Scale: 1/100 @ A3	Date: July 2022	Drawn by: VF

architectyourhome