



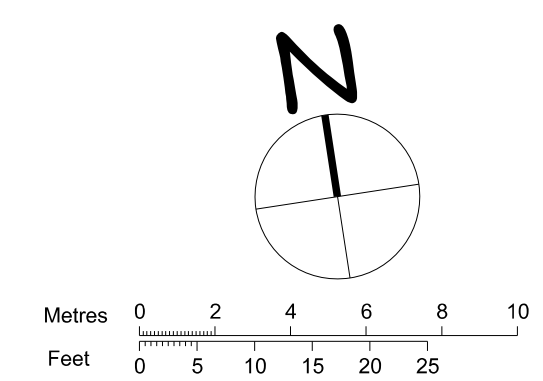

PROPOSED STREET ELEVATION

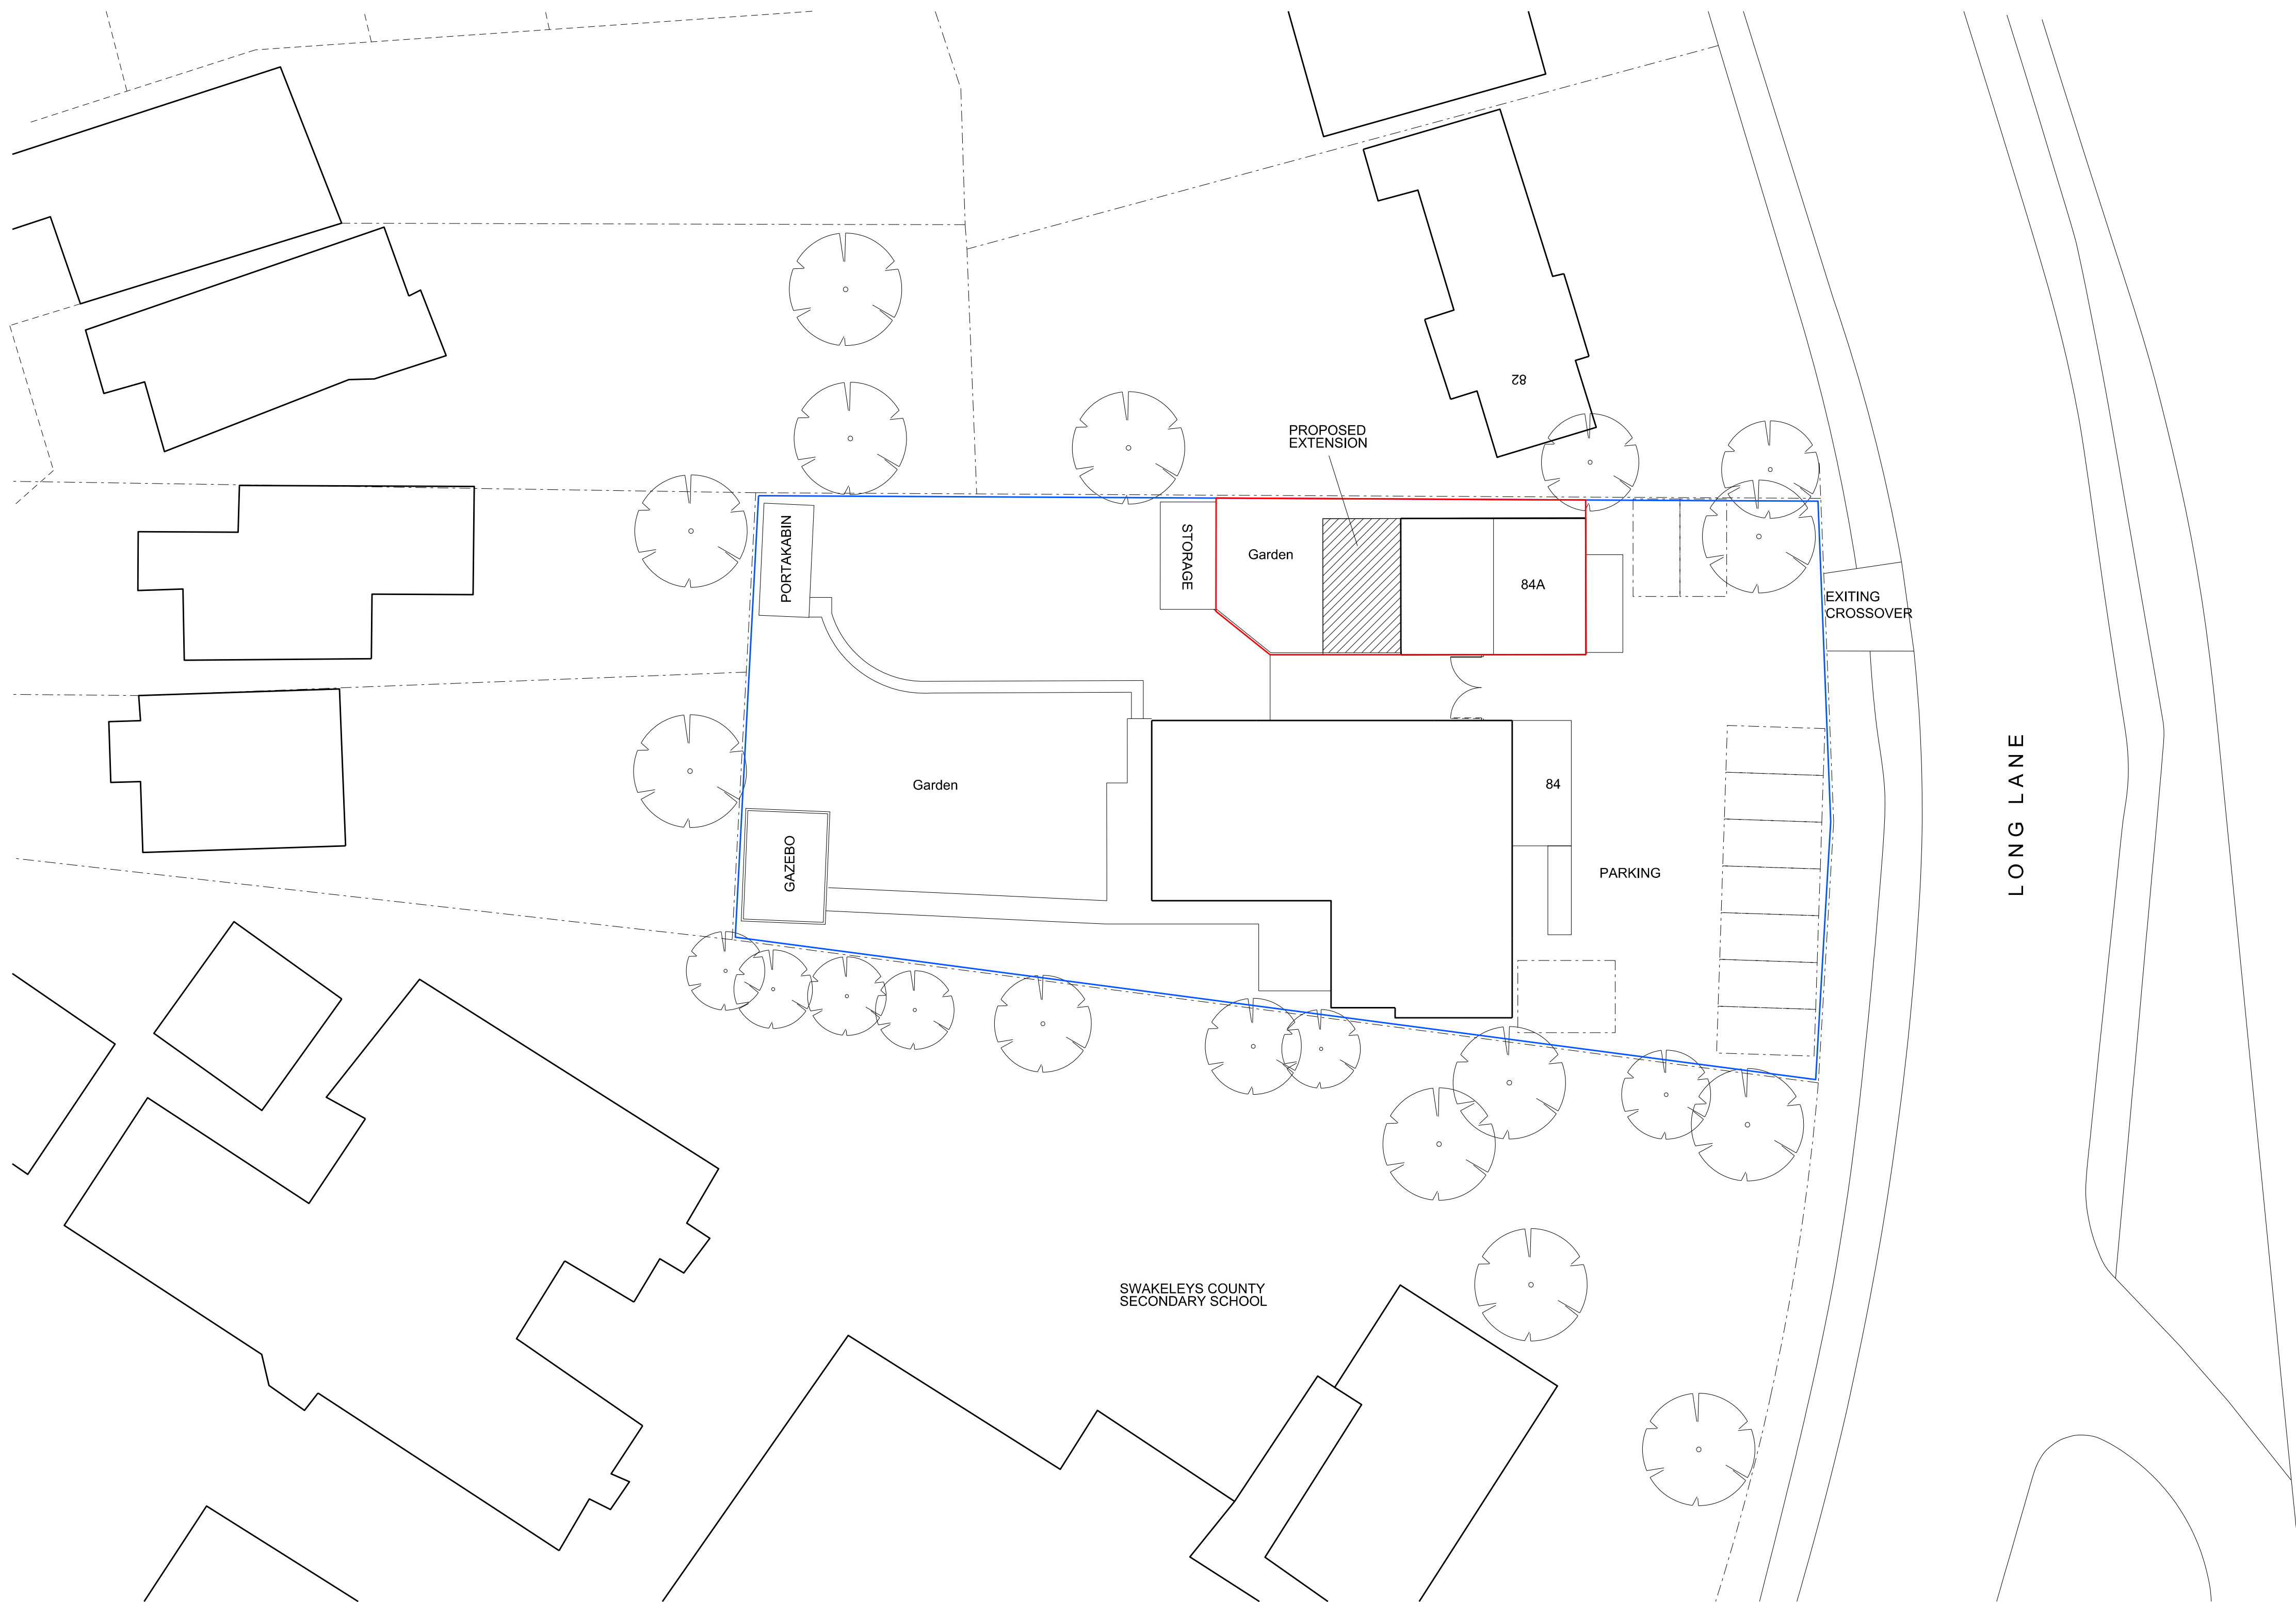

Holt Lodge, 38
Castletbar Park
London W5 1BU
t: +44 208 998 7576
f: +44 870 134 8184
e-mail: contact@
dizarchitects.com

REV	NOTES	DATE
A	ISSUED FOR PANNING	23.04.2020

REV	NOTES	DATE

JOB 84A LONG LANE		SCALE 1:200 @ A1
TITLE EXISTING SITE PLAN		DRAWN BY ML
		DATE APR 2020
DRAWING No. 00P005		REVISION A