




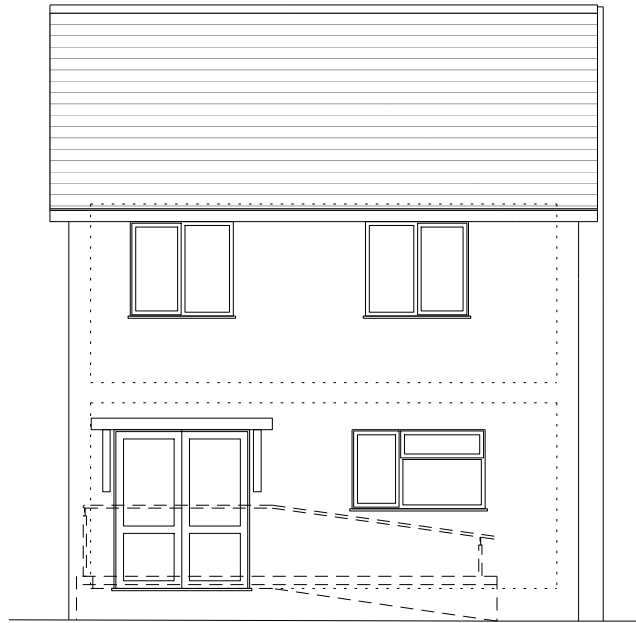


01 Existing Front Elevation (East)

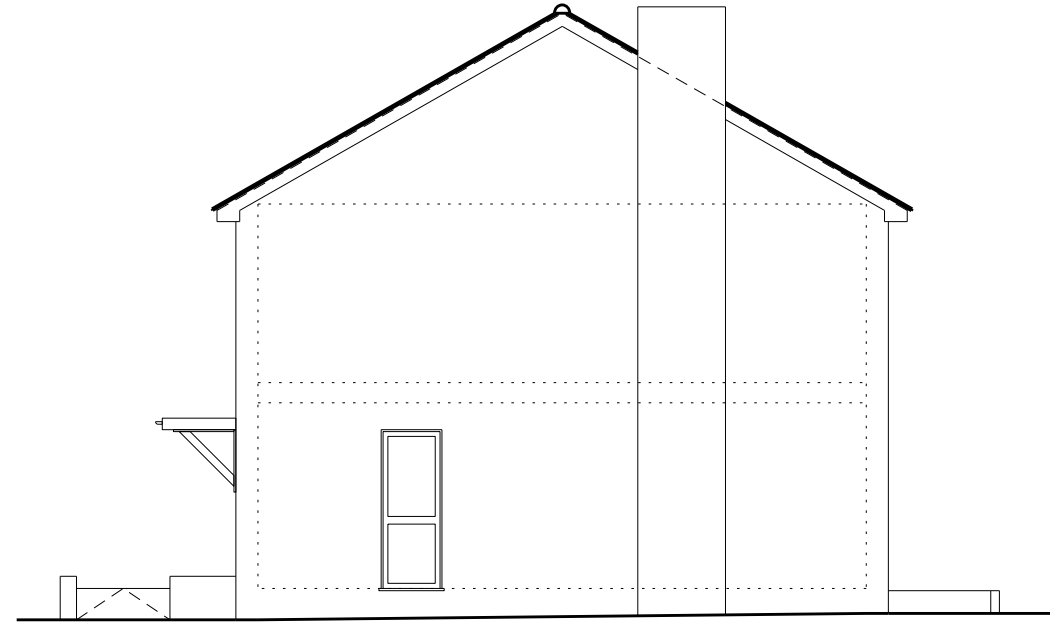

02 Existing Side Elevation (North)

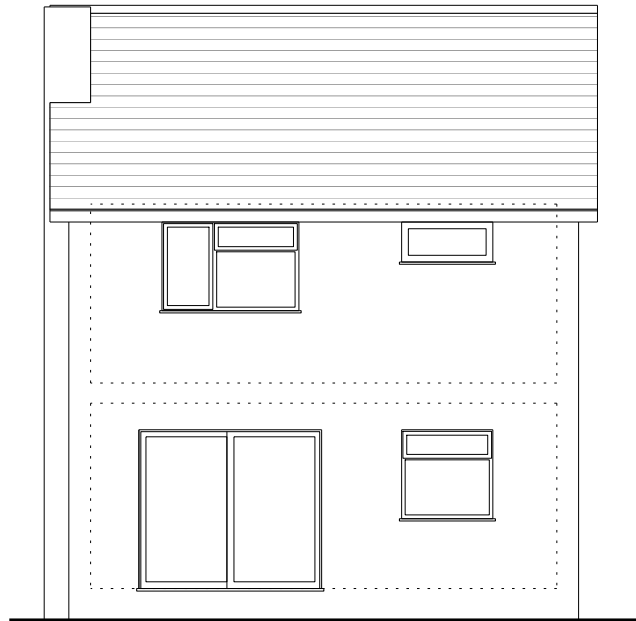

03 Existing Rear Elevation (West)

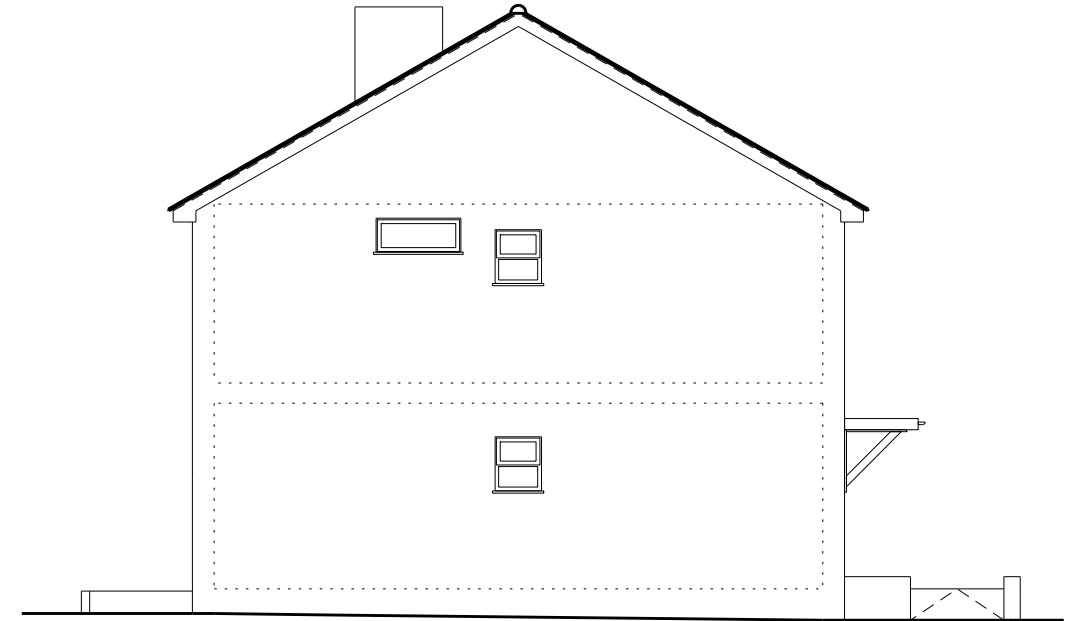

04 Existing Side Elevation (South)



Holt Lodge, 38
Castlebar Park
London W5 1BU
t: +44 208 998 7576
f: +44 870 134 8184
e-mail: contact@
dizarchitects.com

REV	NOTES	DATE
A	ISSUED FOR PLANNING	22.03.2023

REV	NOTES	DATE

84A LONG LANE		SCALE 1:100 @ A3
EXISTING ELEVATIONS		DRAWN BY ML
		DATE MAR 2023
DRAWING No.	00P020	REVISION A