




01 | Proposed Ground Floor Plan

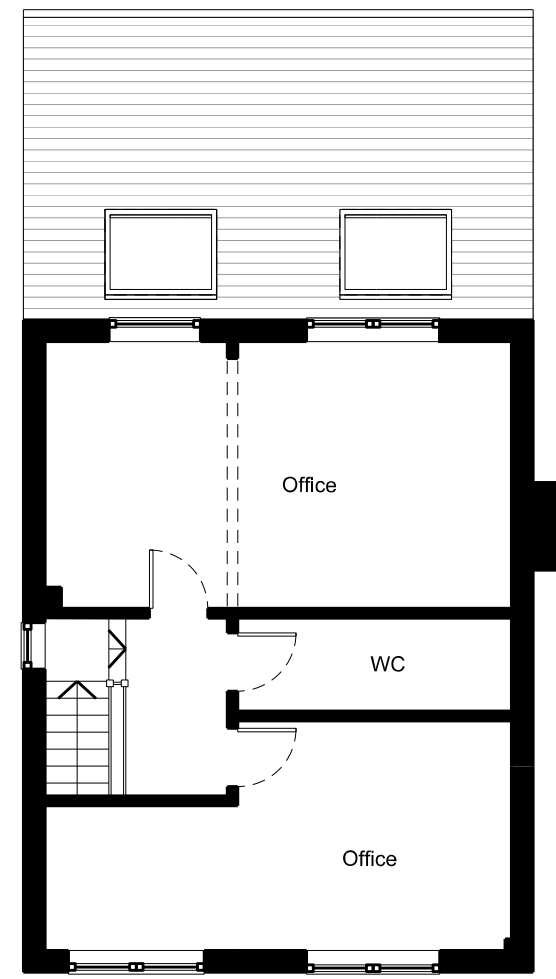

02 | Proposed First Floor Plan

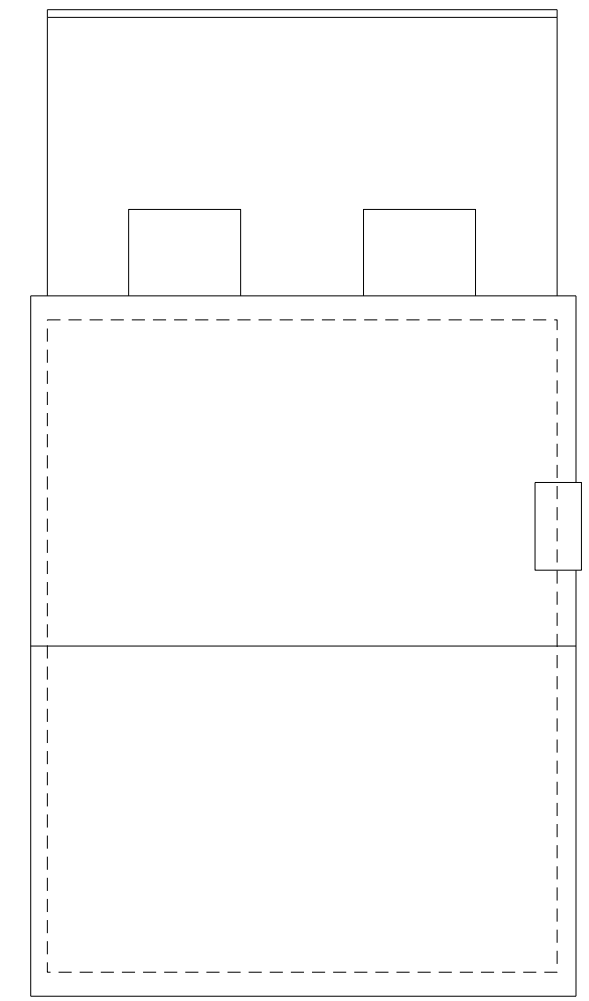

03 | Proposed Roof Plan

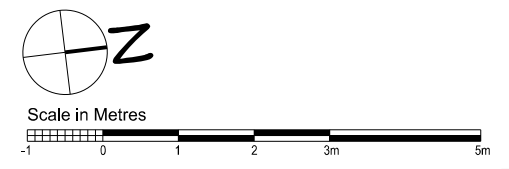

REV	NOTES	DATE
A	ISSUED FOR PLANNING	22.03.2023

REV	NOTES	DATE

84A LONG LANE		SCALE 1:100 @ A3
PROPOSED PLANS		DRAWN BY ML
		DATE MAR 2023
DRAWING No.	00P110	REVISION A