




01 | Proposed Ground Floor Plan

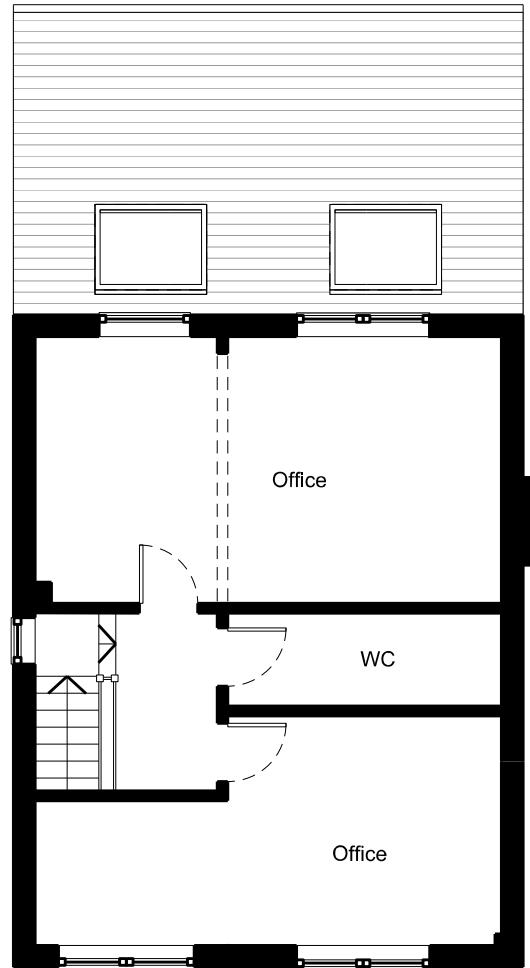

02 | Proposed First Floor Plan

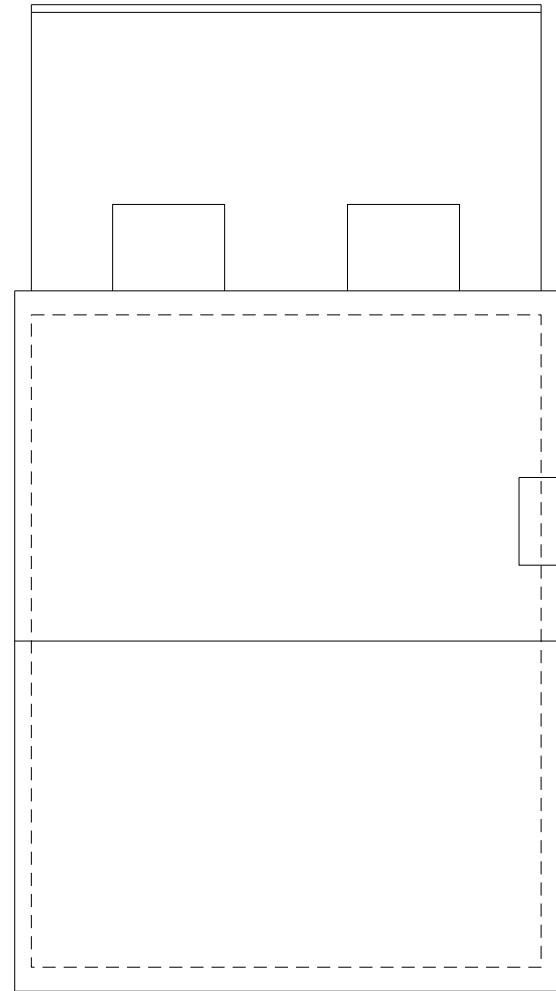

03 | Proposed Roof Plan

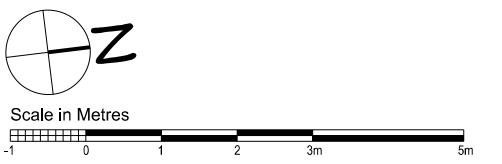

Holt Lodge, 38
Castlebar Park
London W5 1BU
t: +44 208 998 7576
f: +44 870 134 8184
e-mail: contact@dizarchitects.com

| REV | INOTES | DATE |
|-----|--|------------|
| A | ISSUED FOR PLANNING | 22.03.2023 |
| B | GF LAYOUTS REVISED - ISSUED FOR PLANNING | 20.02.2025 |

| REV | INOTES | DATE |
|-----|--------|------|
| | | |
| | | |

| | |
|-------------------------|---------------------|
| 84A LONG LANE | SCALE 1:100 @ A3 |
| TITLE PROPOSED PLANS | DRAWN BY ML |
| | DATE MAR 2023 |
| DRAWING NO. 00P110 | REVISION B |