

NOTES:  
All dimensions must be checked on site and not scaled from this drawing.

A  
Date Revisions  
Copyright

Pottle & Co Ltd.  
Building Design &  
Management Services

Suite A  
128 Manor Way  
Ruislip  
Middlesex  
HA4 8HR

Tel: 01895 622800  
www.pottle.uk.com

Client  
Mr & Mrs Kyriacou


Job Title  
17 Dartmouth Road  
Ruislip Manor  
Middlesex

Drawing Title  
Proposed Single Storey Rear Extension.


Scale  
1:50, 100, 200

Date  
July 2020  
Drawn by  
MDP


Drg No.  
4416/01

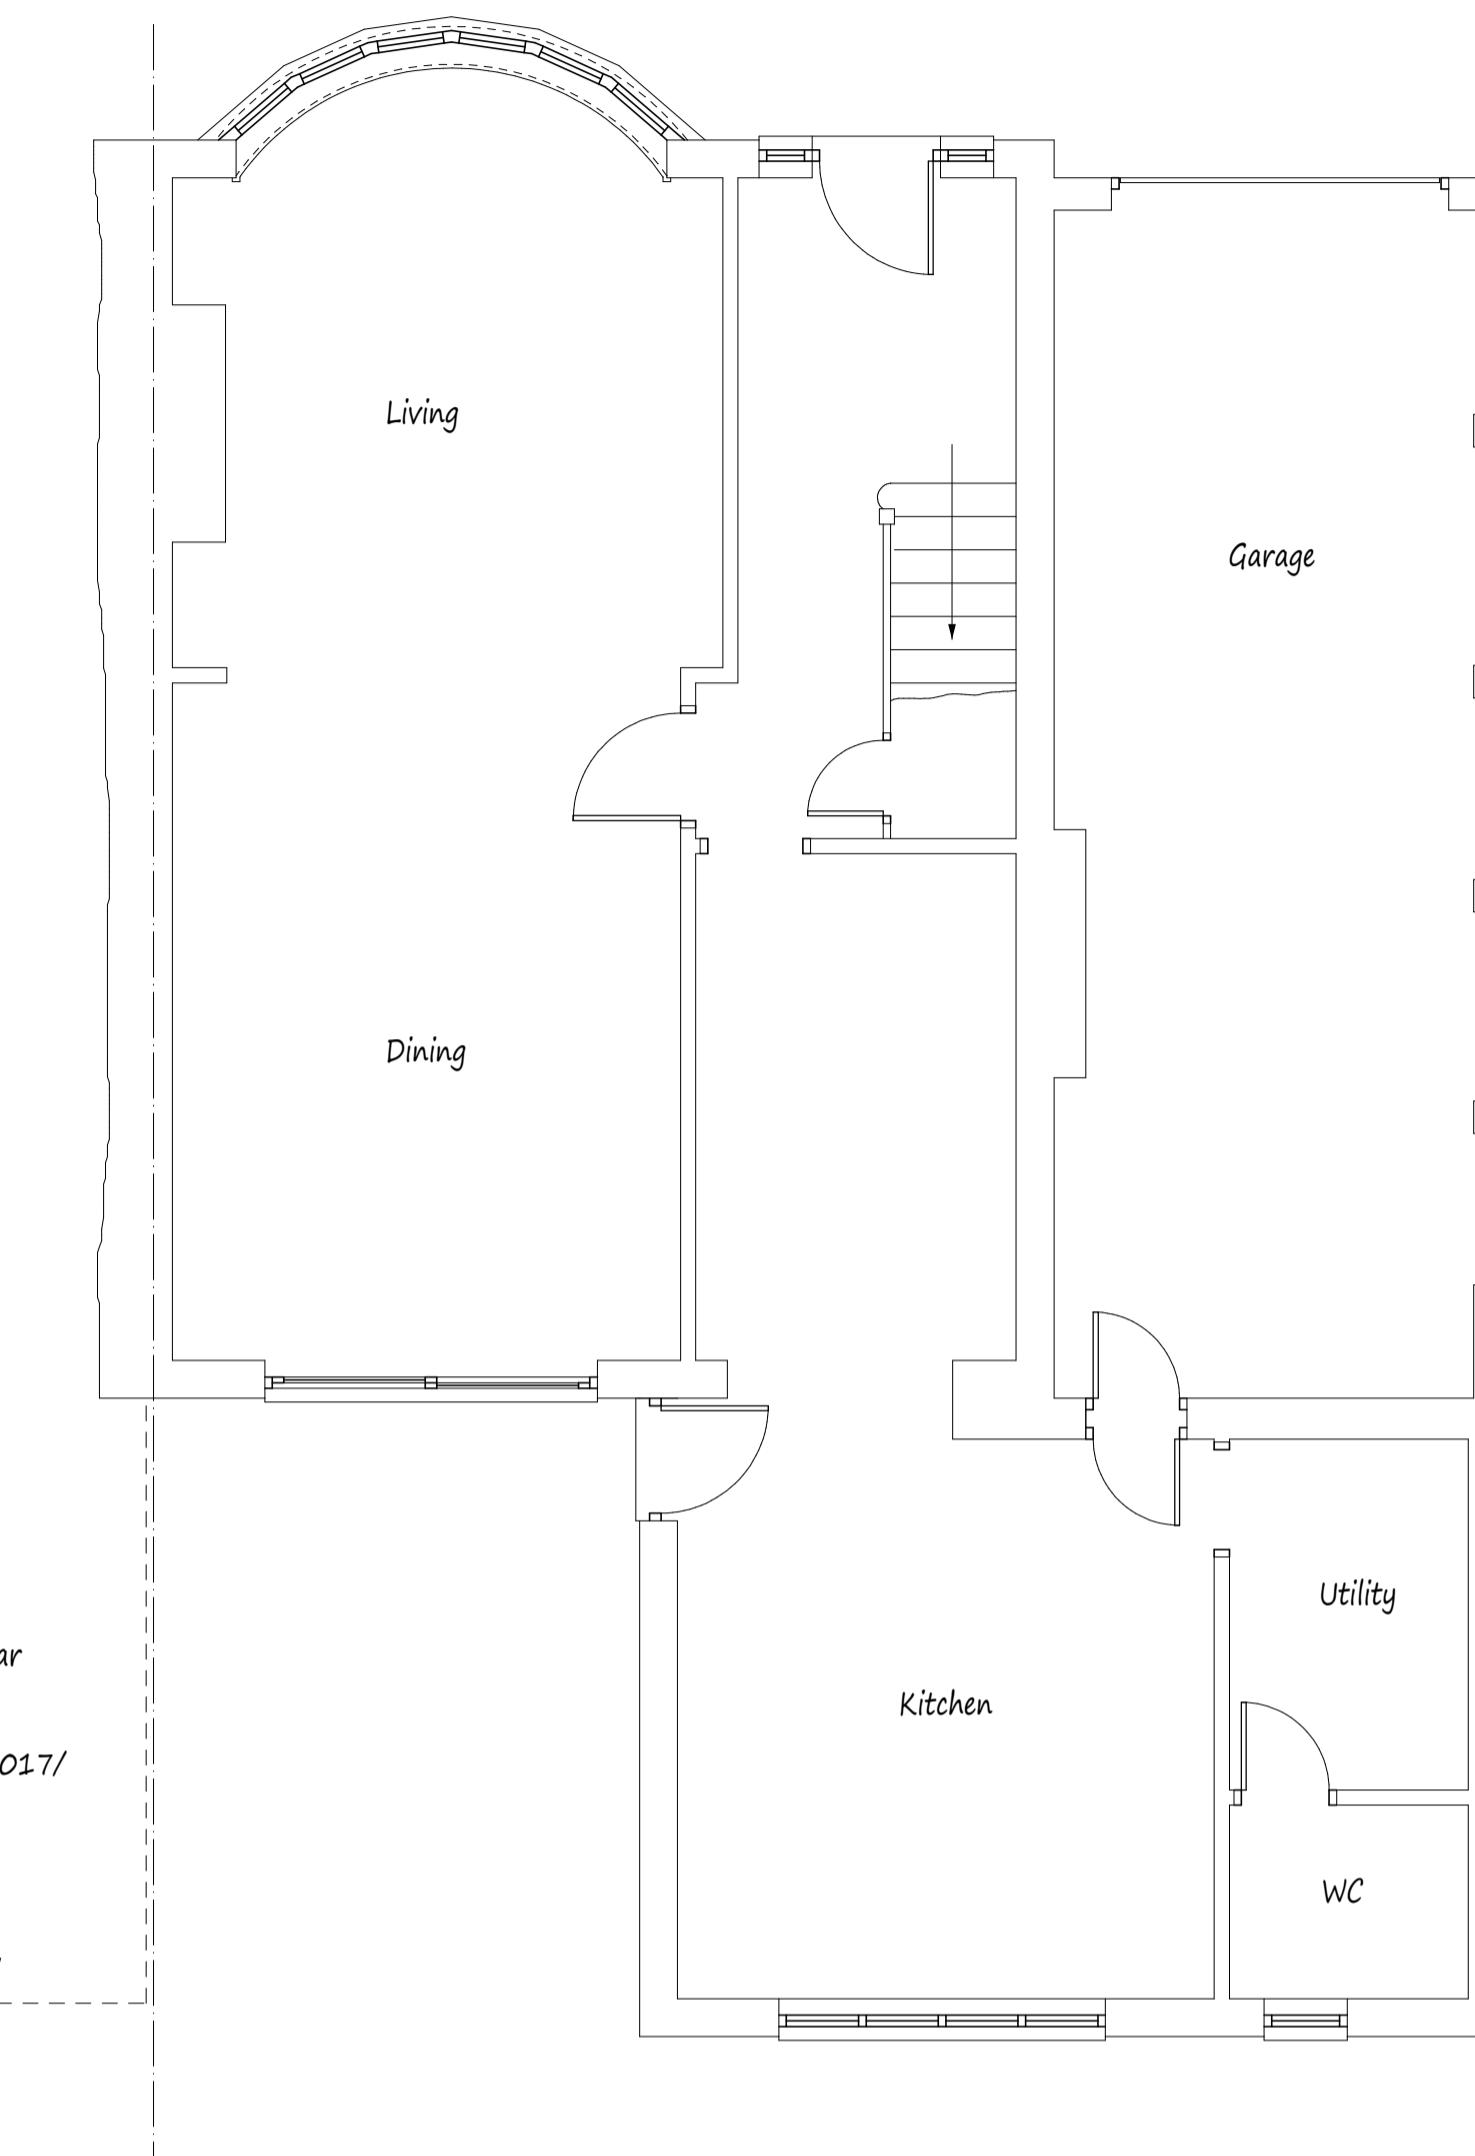


Existing Ground Floor Plan

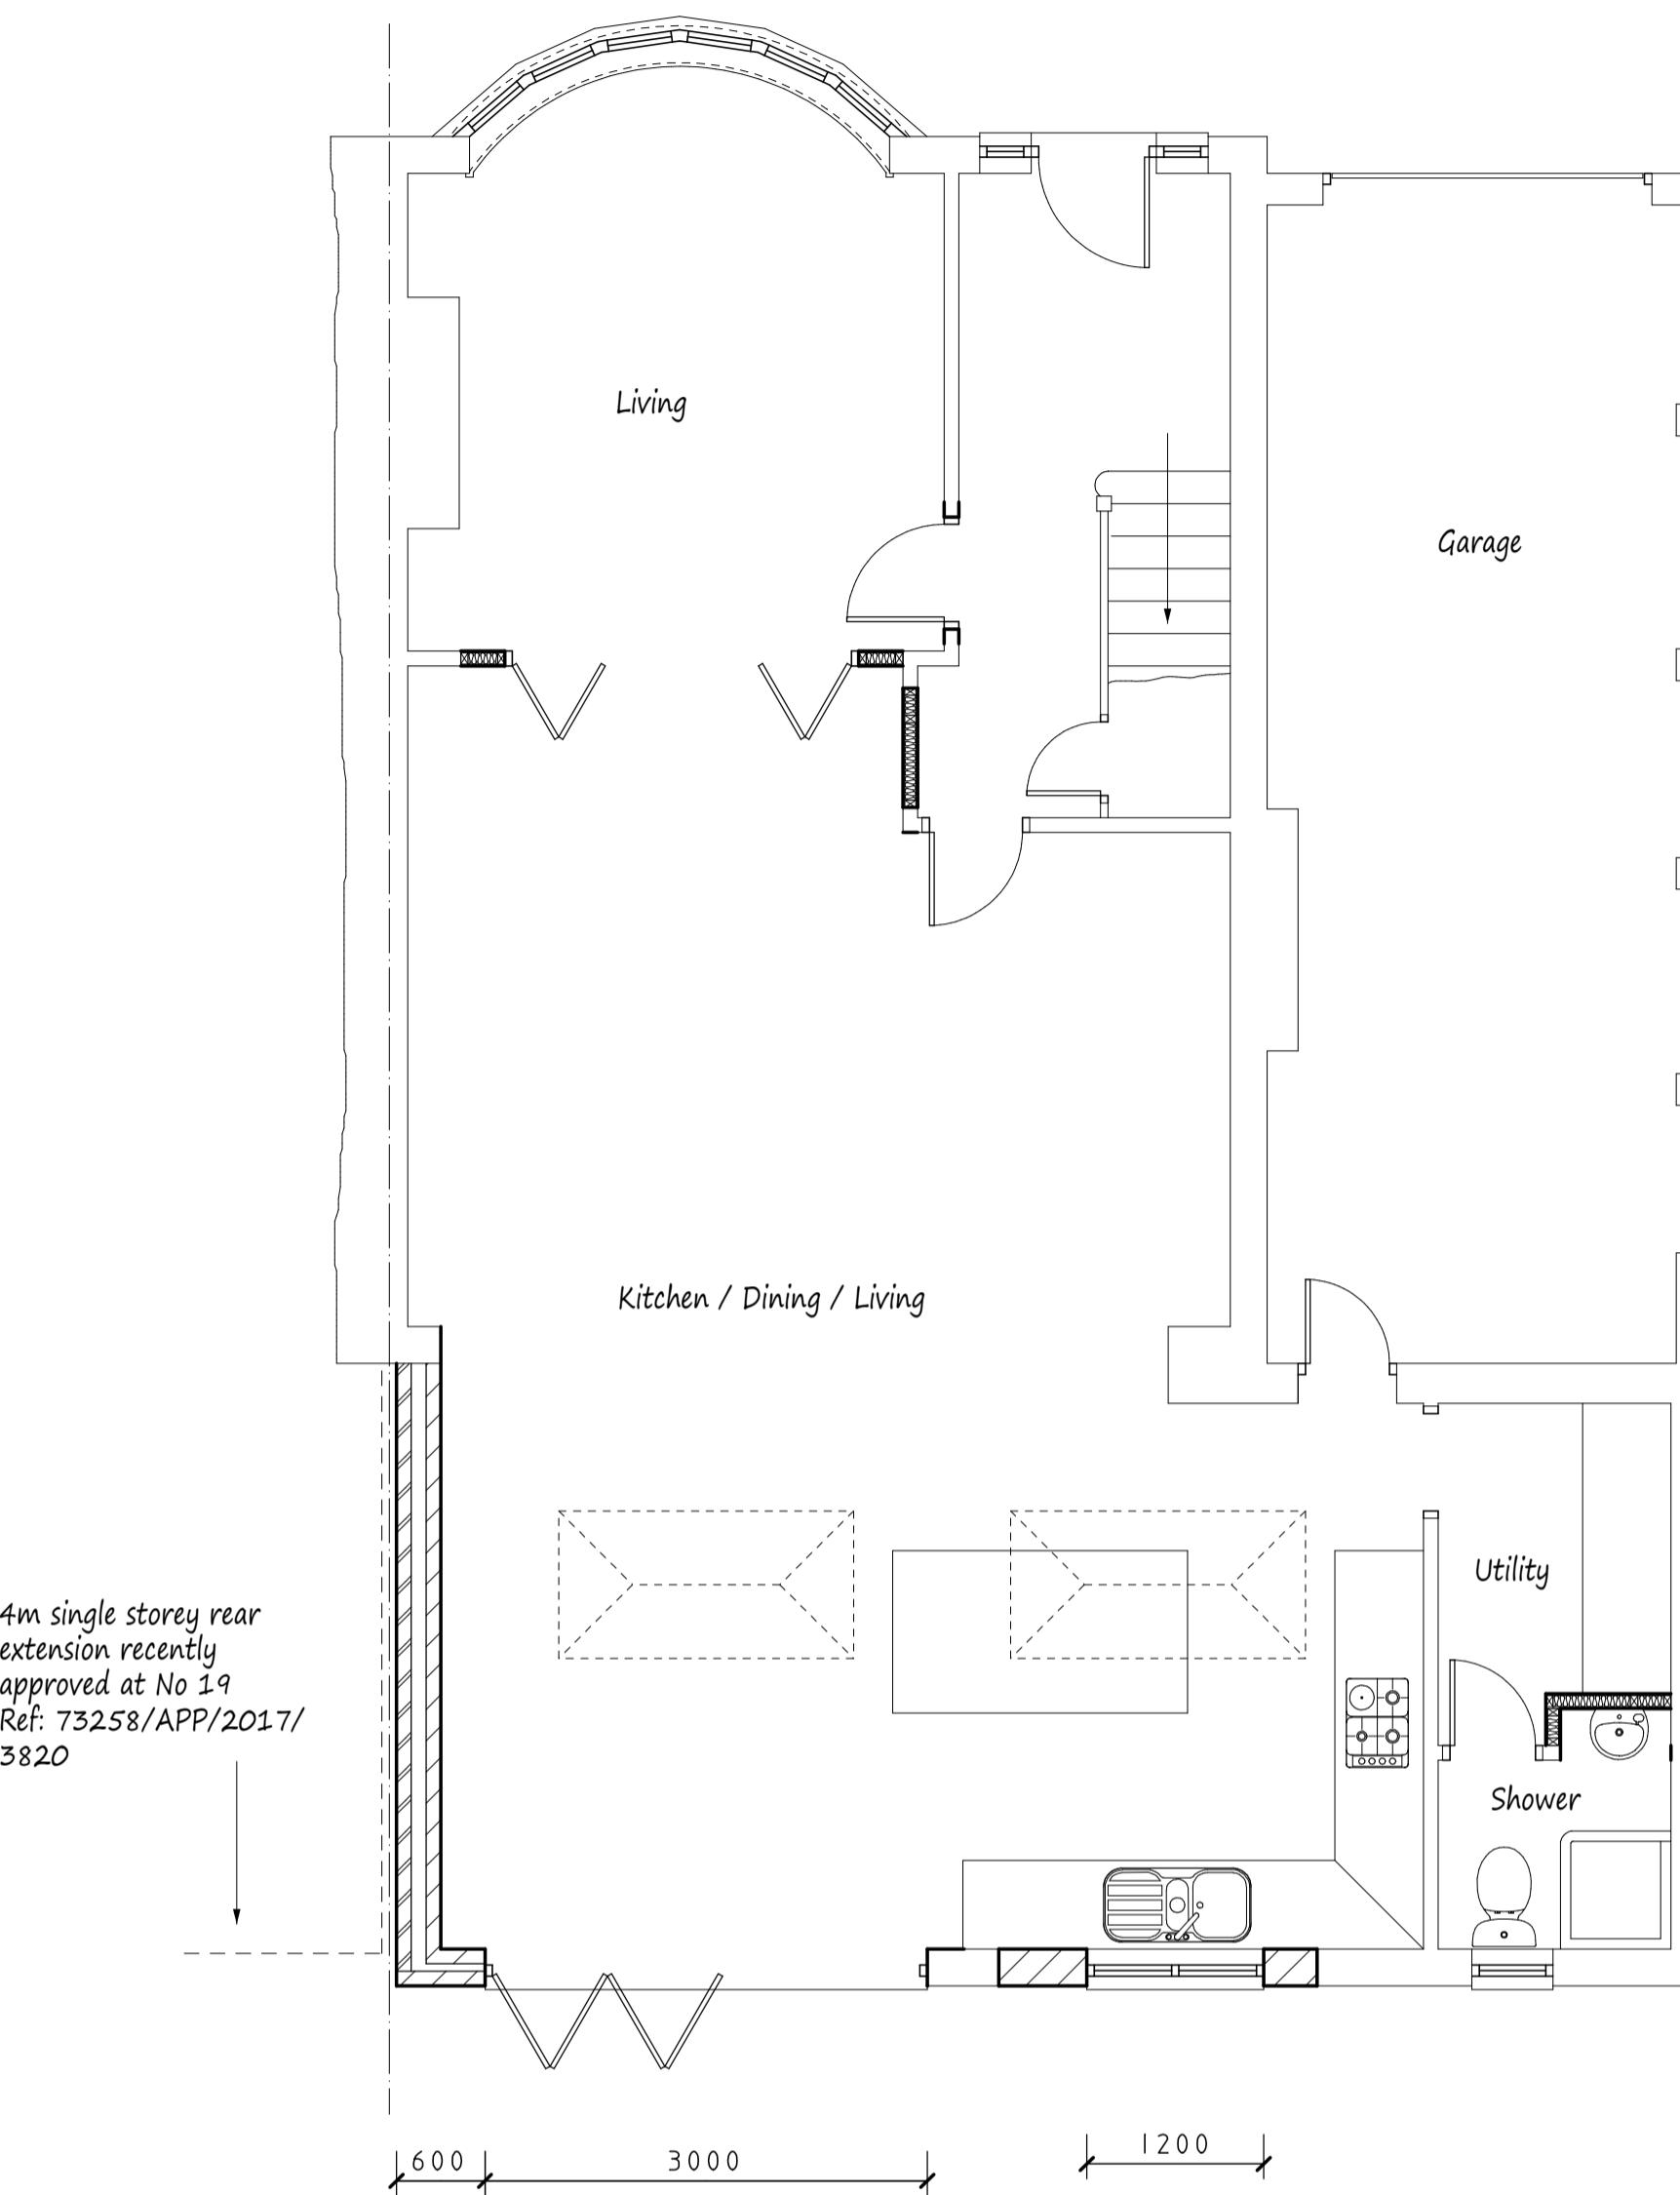

Proposed Ground Floor Plan

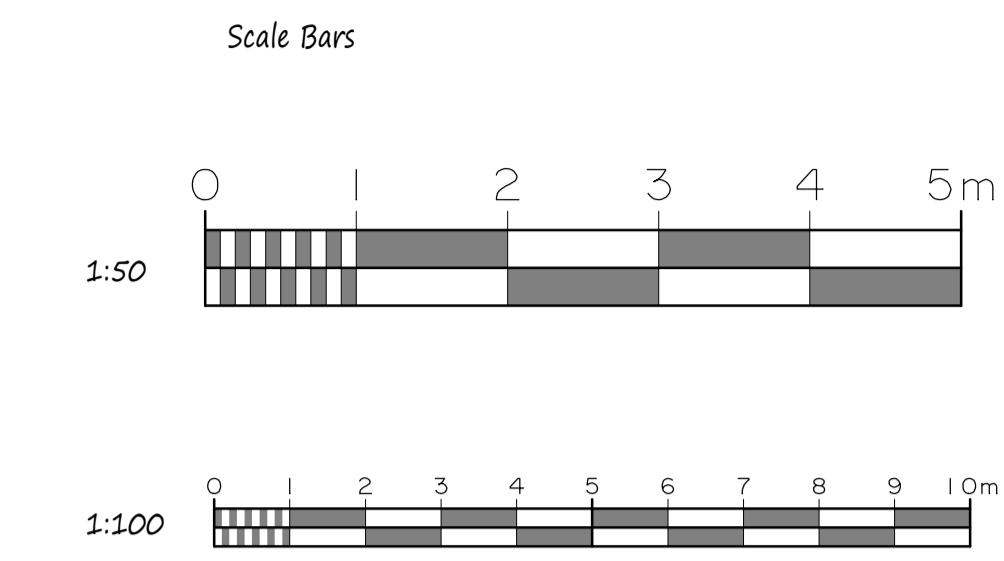


2No roof lanterns  
shown dotted

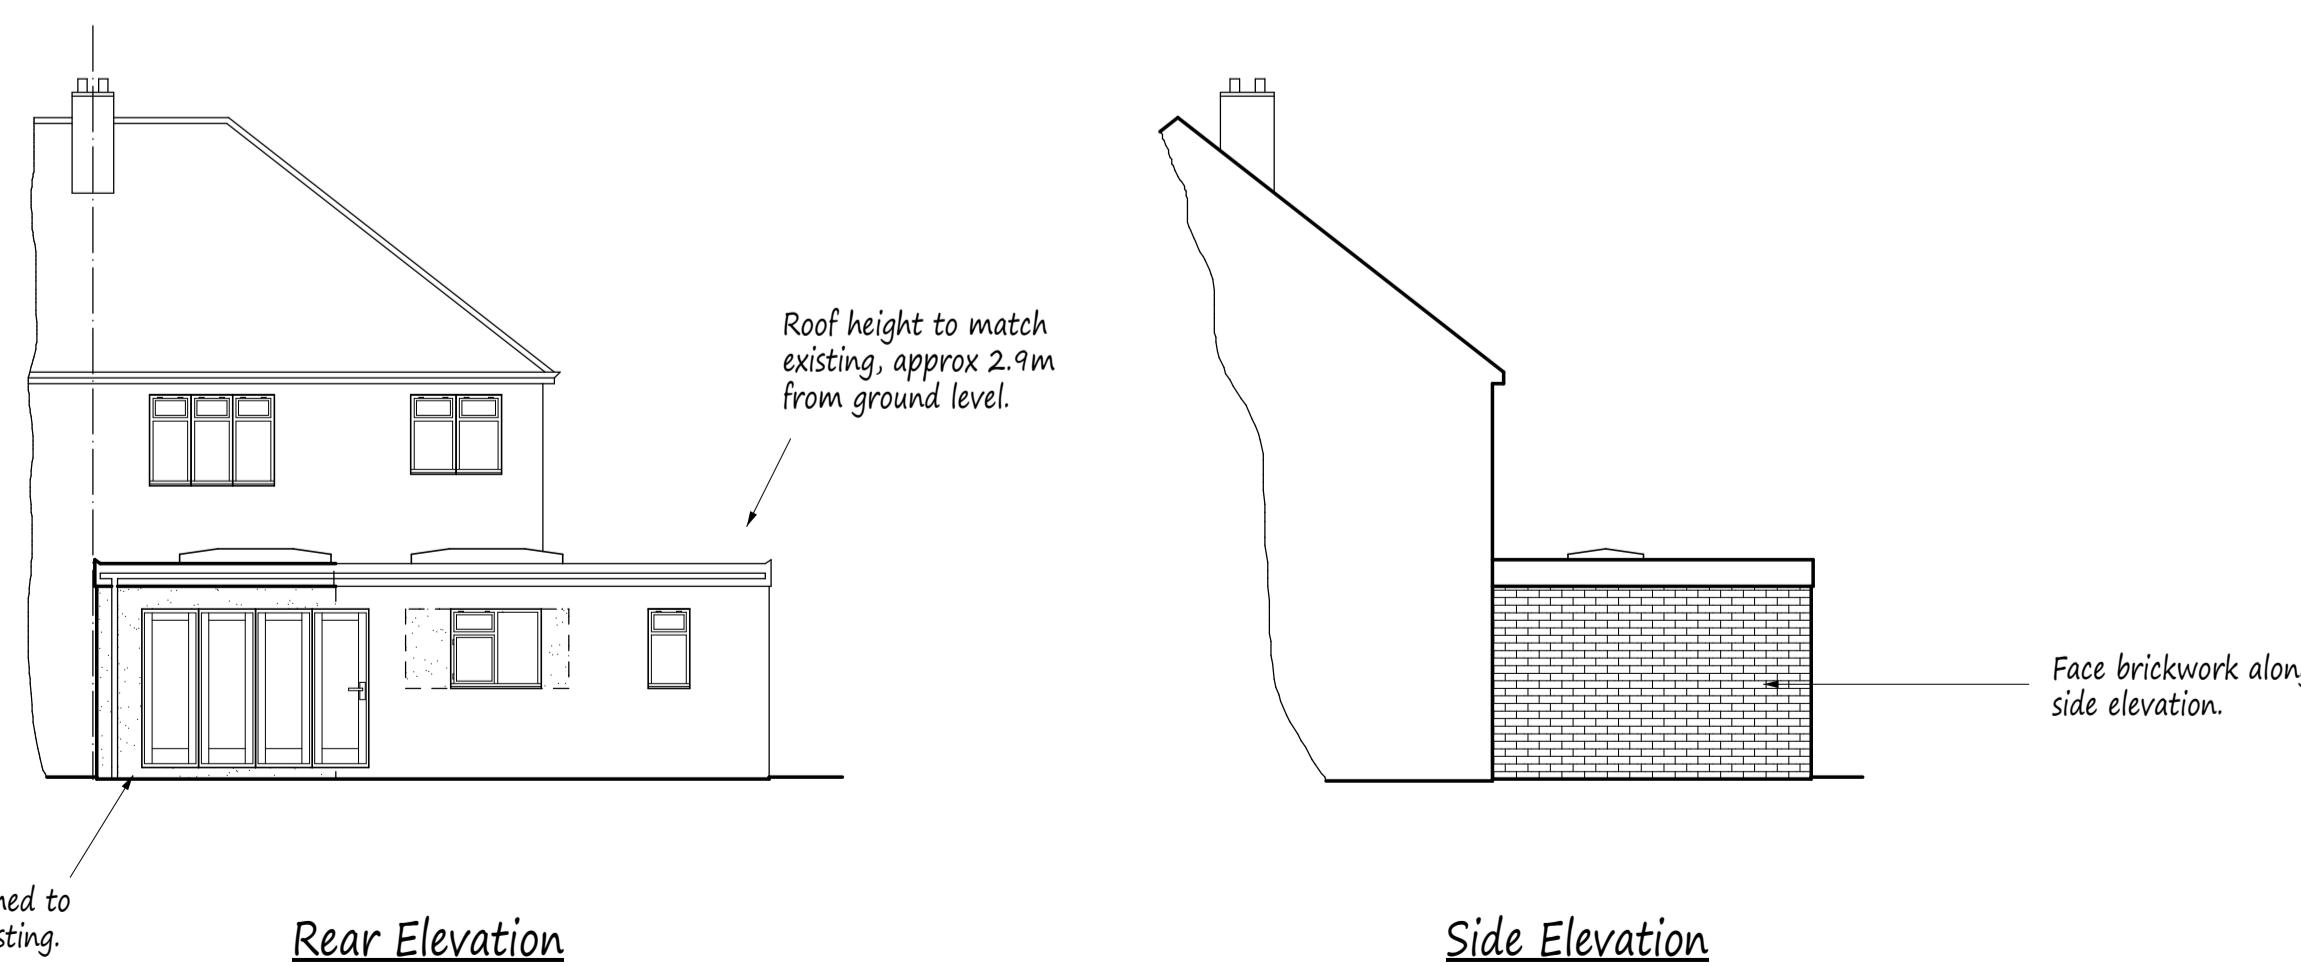

Rear Elevation

Side Elevation

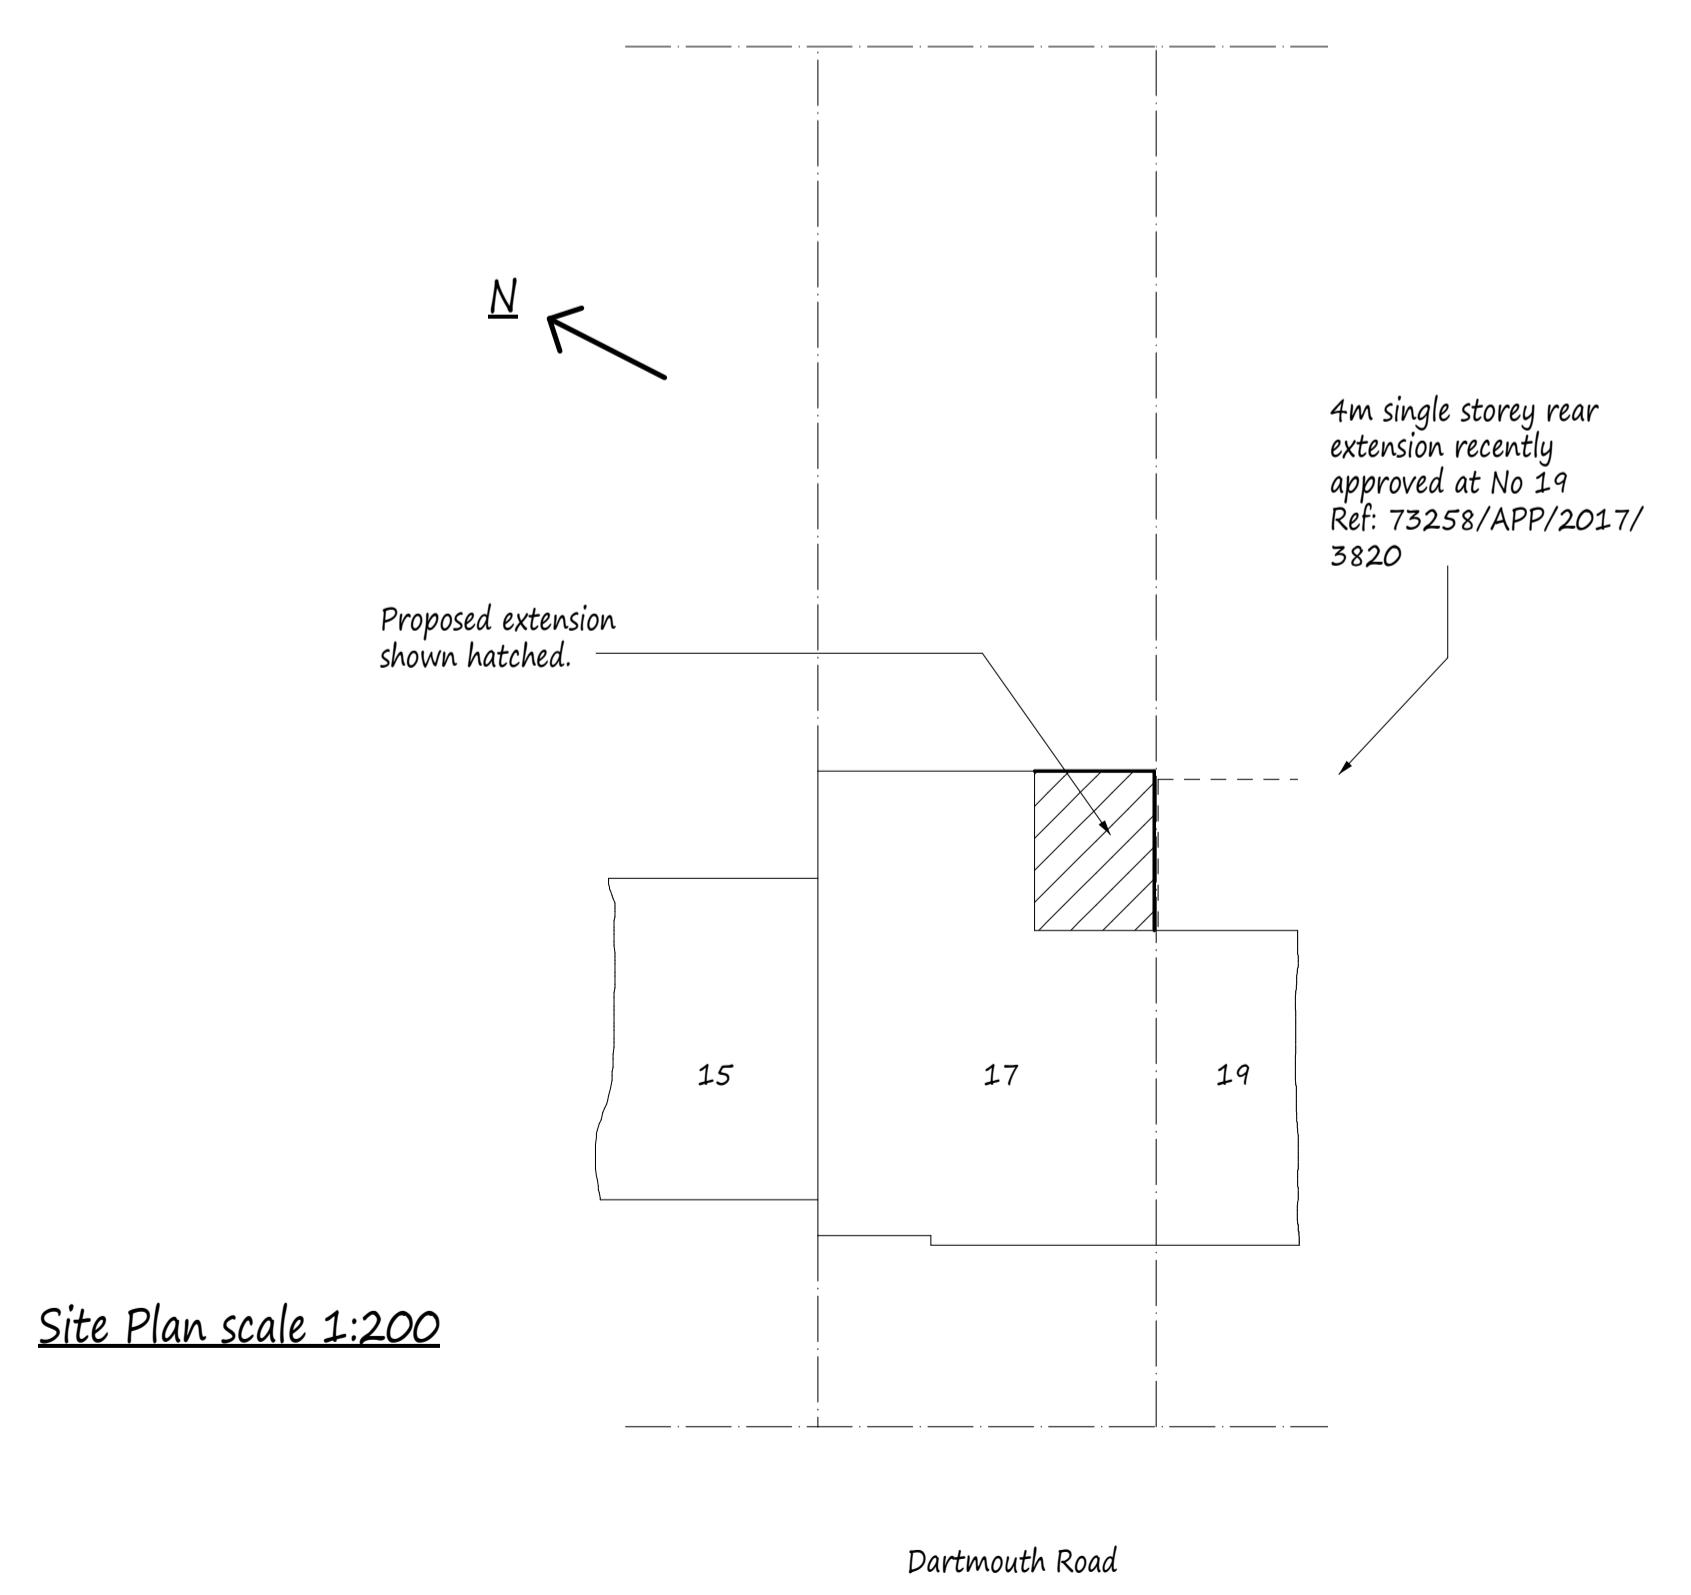

Site Plan scale 1:200

Dartmouth Road