



1 Proposed Ground Floor Plan

Scale 1/100

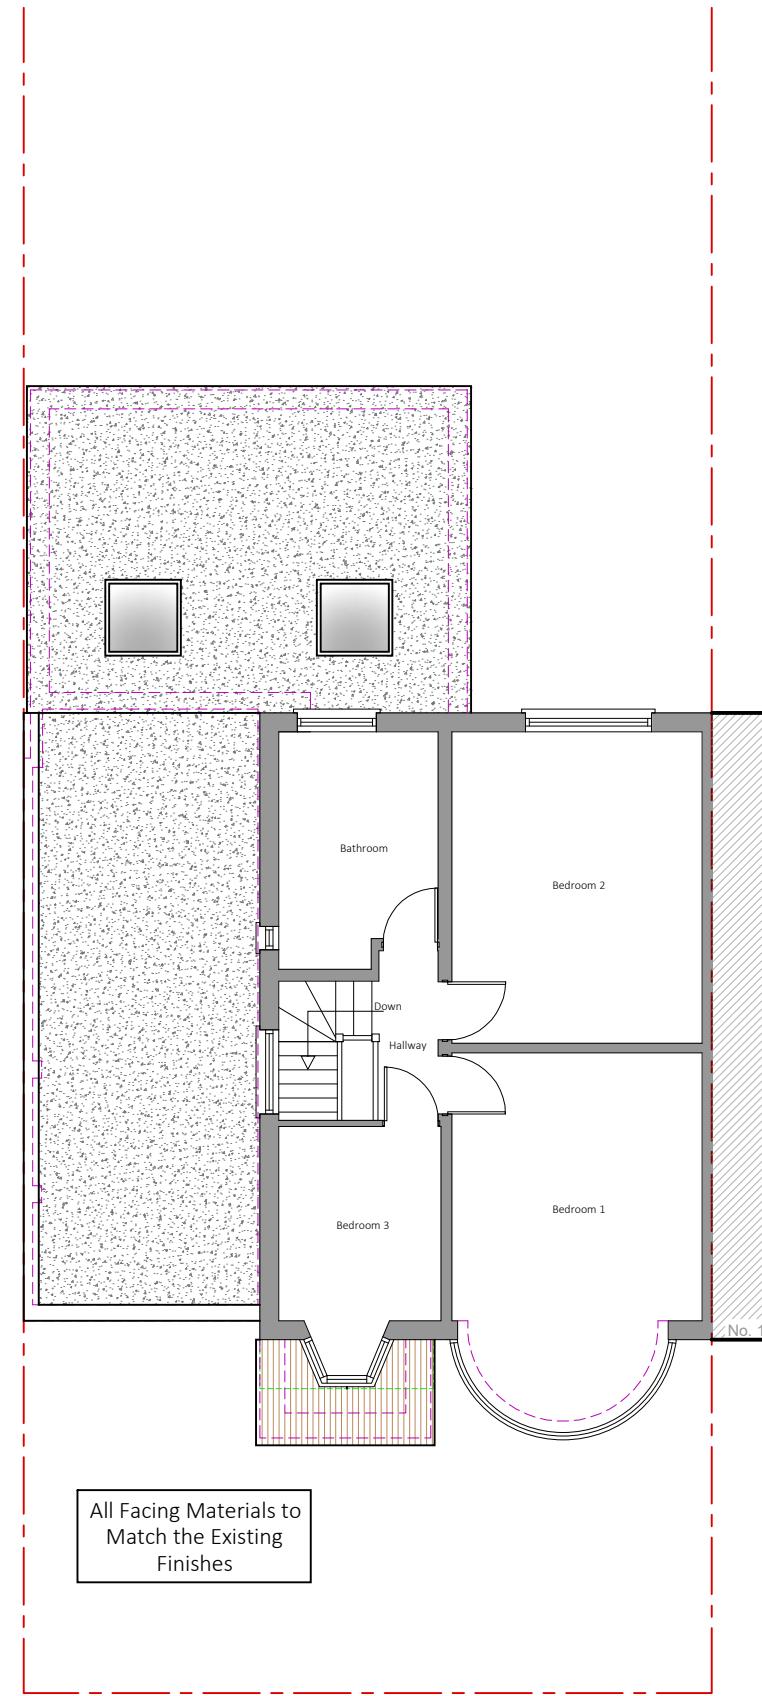

2 Proposed First Floor Plan

Scale 1/100

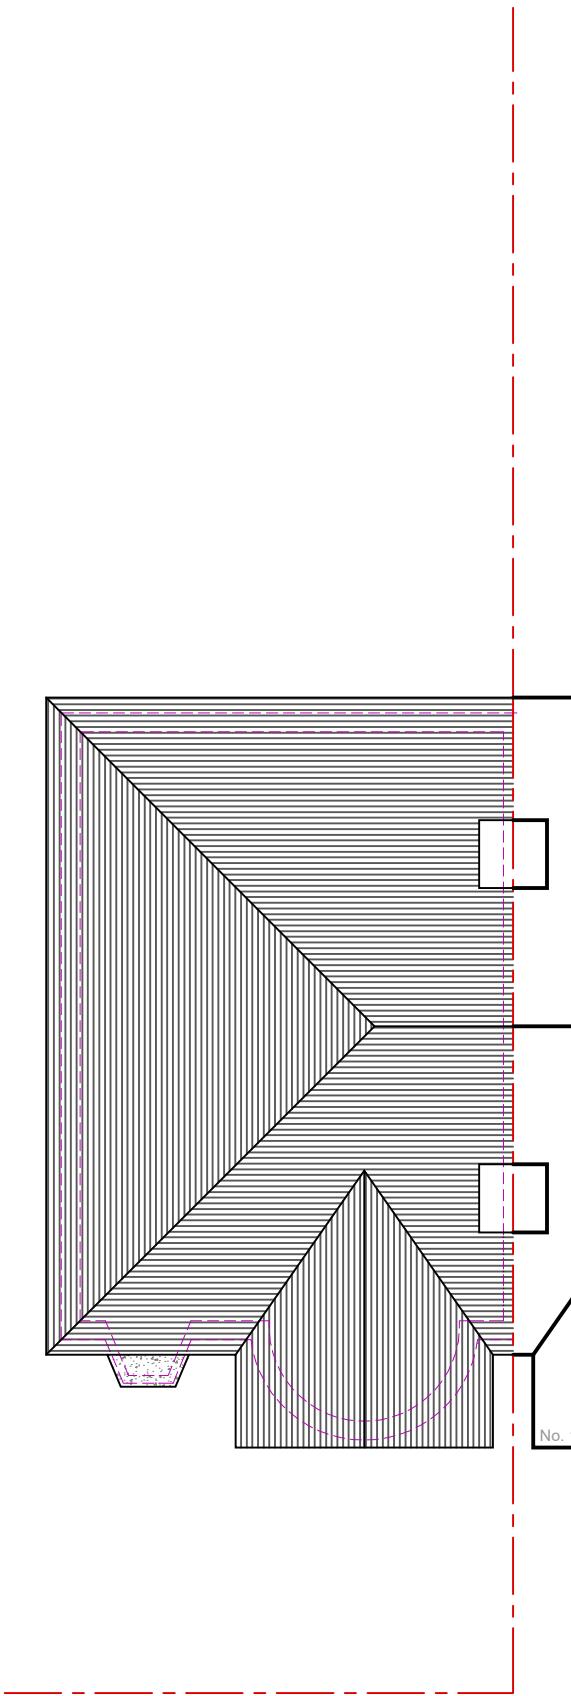

3 Proposed Roof Plan

Scale 1/100

Remains Unaltered

Planning Issue

0	1	2	3	4	5
10m					

Please note that construction must only commence once planning, building control and any other approvals have been received. It is the responsibility of the owner/contractor to commence prior to these approvals.

Legend	
Walls Removed	
New Walls	
Existing Walls to Remain	
Boundary Wall	
Sound Separating Walls	
Proposed Extensions	

IMPORTANT GENERAL NOTE
The specification is to be read in conjunction with the plans/section details, and other associated structural details as may be provided.
All work is to be carried out to the Local Authority Planning and Building Regulations Approval, and the Code of Practice and British Standards as necessary.
All dimensions, levels, sizes, positions and locations of particulars as indicated on drawings are to be verified by the appointed Contractor on site prior to engaging in works. Any discrepancies must be reported to the Architect/Surveyor/Engineer or responsible person/s immediately.
The Contractor is responsible for ensuring compliance with the CDM Regulations, and appropriate Health & Safety on site precautions.
The Client/Building Owner must obtain any necessary PARTY WALL AGREEMENTS, prior to engaging in the works on site.

Revision	Date	Description	Paper Size	Scale
			A3	1:100
				Revision
				1st
				Dec-22
				Drawn By
				Checked By
				RA AP
				Design Stage

Construct 360 Ltd, Trading as:
DontMoveExtend.com
 Planning Permission Specialists
 info@DontMoveExtend.com
 Tel: 0208 206 0011
 17 Dartmouth Road
 Ruislip
 HA4 0DD
 Proposed
 Plans
 Drawing Number
 DR17-02-1003