




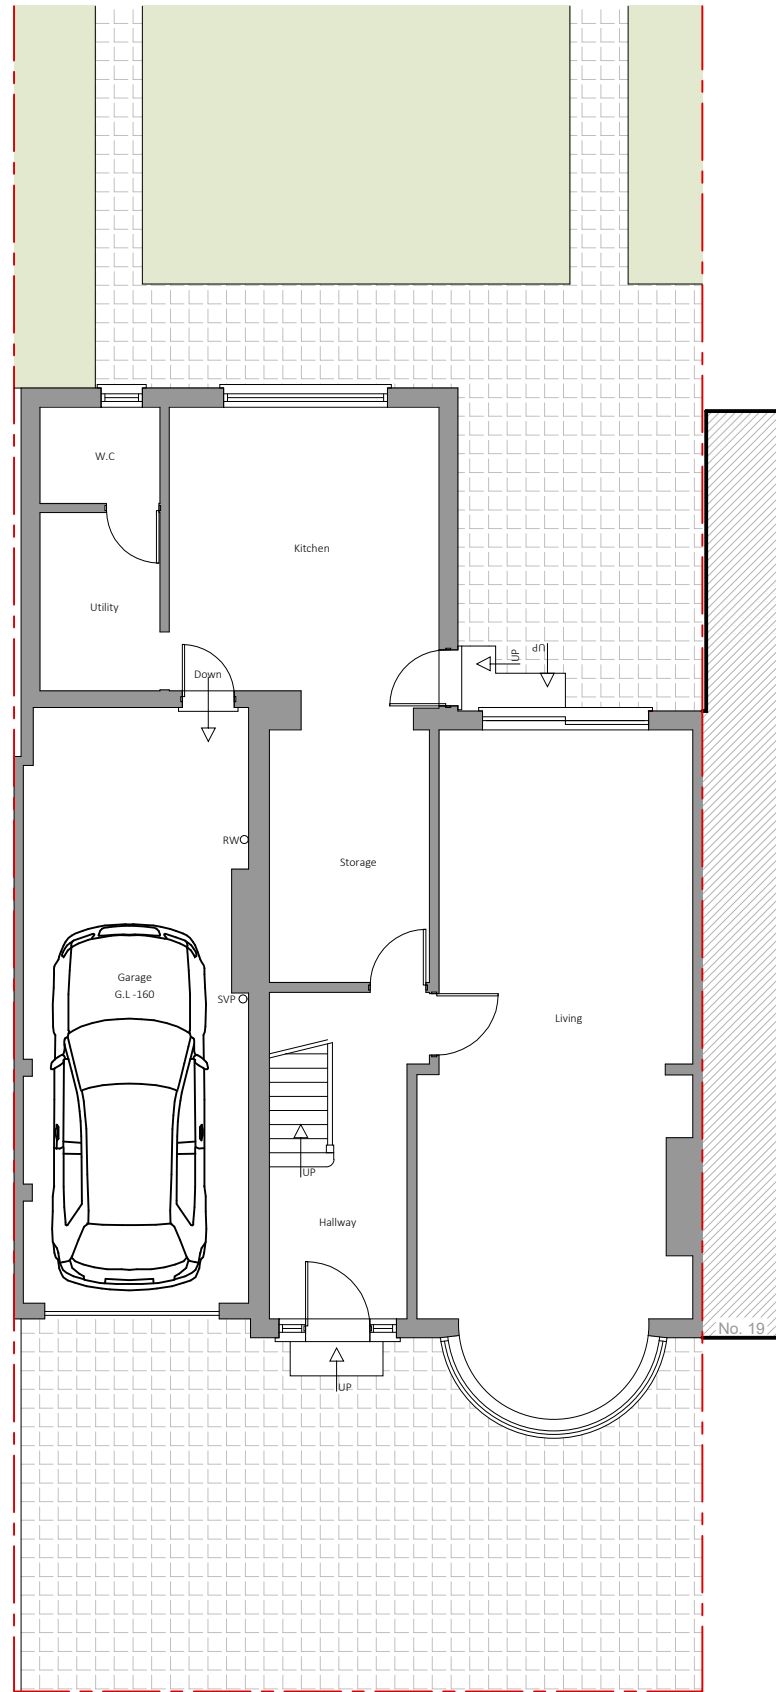

1 Existing Ground Floor Plan
Scale 1/100

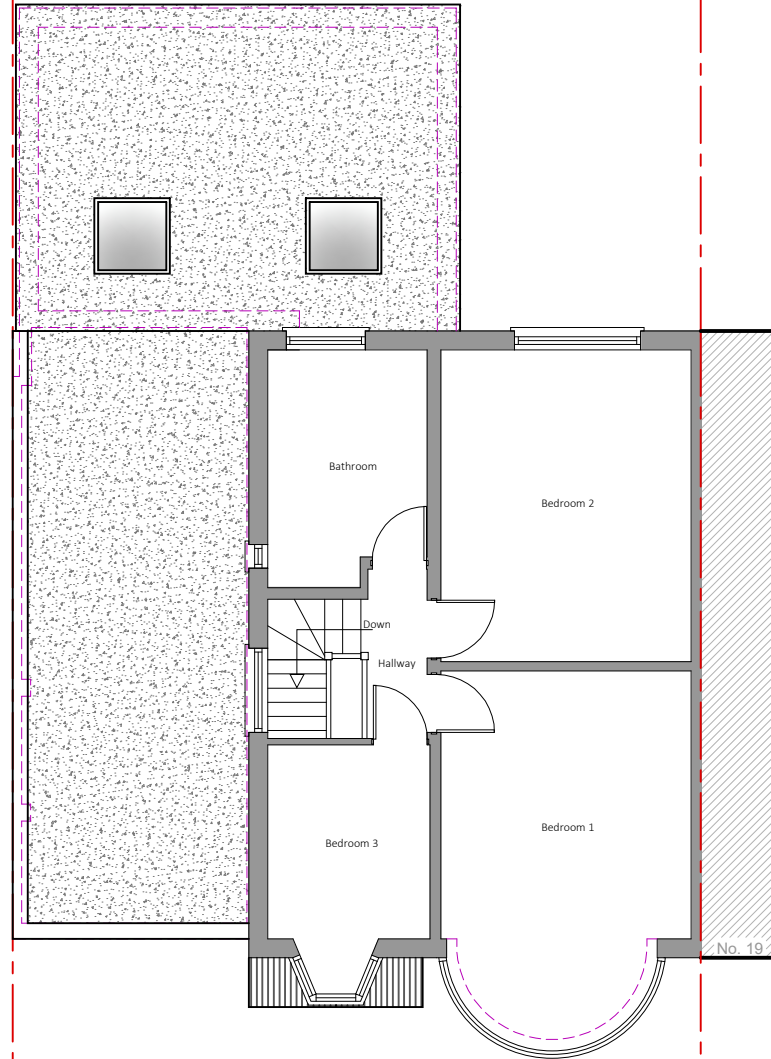

2 Existing First Floor Plan
Scale 1/100

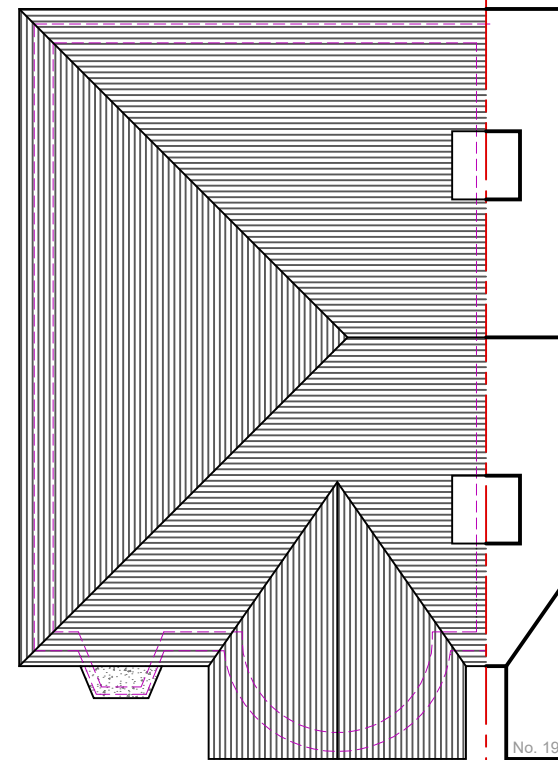

3 Existing Roof Plan
Scale 1/100

Planning Issue

Please note that construction must only commence once planning, building control and any other approvals have been received. It is the responsibility of the owner/contractor to commence prior to these approvals.

012345

10m

Legend	
Walls Removed	
New Walls	
Existing Walls to Remain	
Boundary Wall	
Sound Separating Walls	
Proposed Extensions	

IMPORTANT GENERAL NOTE
The specification is to be read in conjunction with the plans/section details, and other associated structural details as may be provided.
All work is to be carried out to the Local Authority Planning and Building Regulations Approval, and the Codes of Practice and British Standards as necessary.
All dimensions, levels, sizes, positions and locations of particulars as indicated on drawings are to be verified by the appointed Contractor on site prior to engaging in works. Any discrepancies must be reported to the Architect/Surveyor/Engineer or responsible person/s immediately.
The Contractor is responsible for ensuring compliance with the CDM Regulations, and appropriate Health & Safety on site precautions.
The Client/Building Owner must obtain any necessary PARTY WALL AGREEMENTS, prior to engaging in the works on site.

Revision	Date	Description

A3

Paper Size

Scale

1:100

Revision

1st

Dec-22

Drawn By

RA

Checked By

AP

Construct 360 Ltd, Trading as:

DontMoveExtend.com

info@DontMoveExtend.com
Tel: 0208 206 0011

17 Dartmouth Road
Ruislip
HA4 0DD

Design Stage

Existing Plans

Drawing Number

DR17-01-1001

Copyright © 2022