
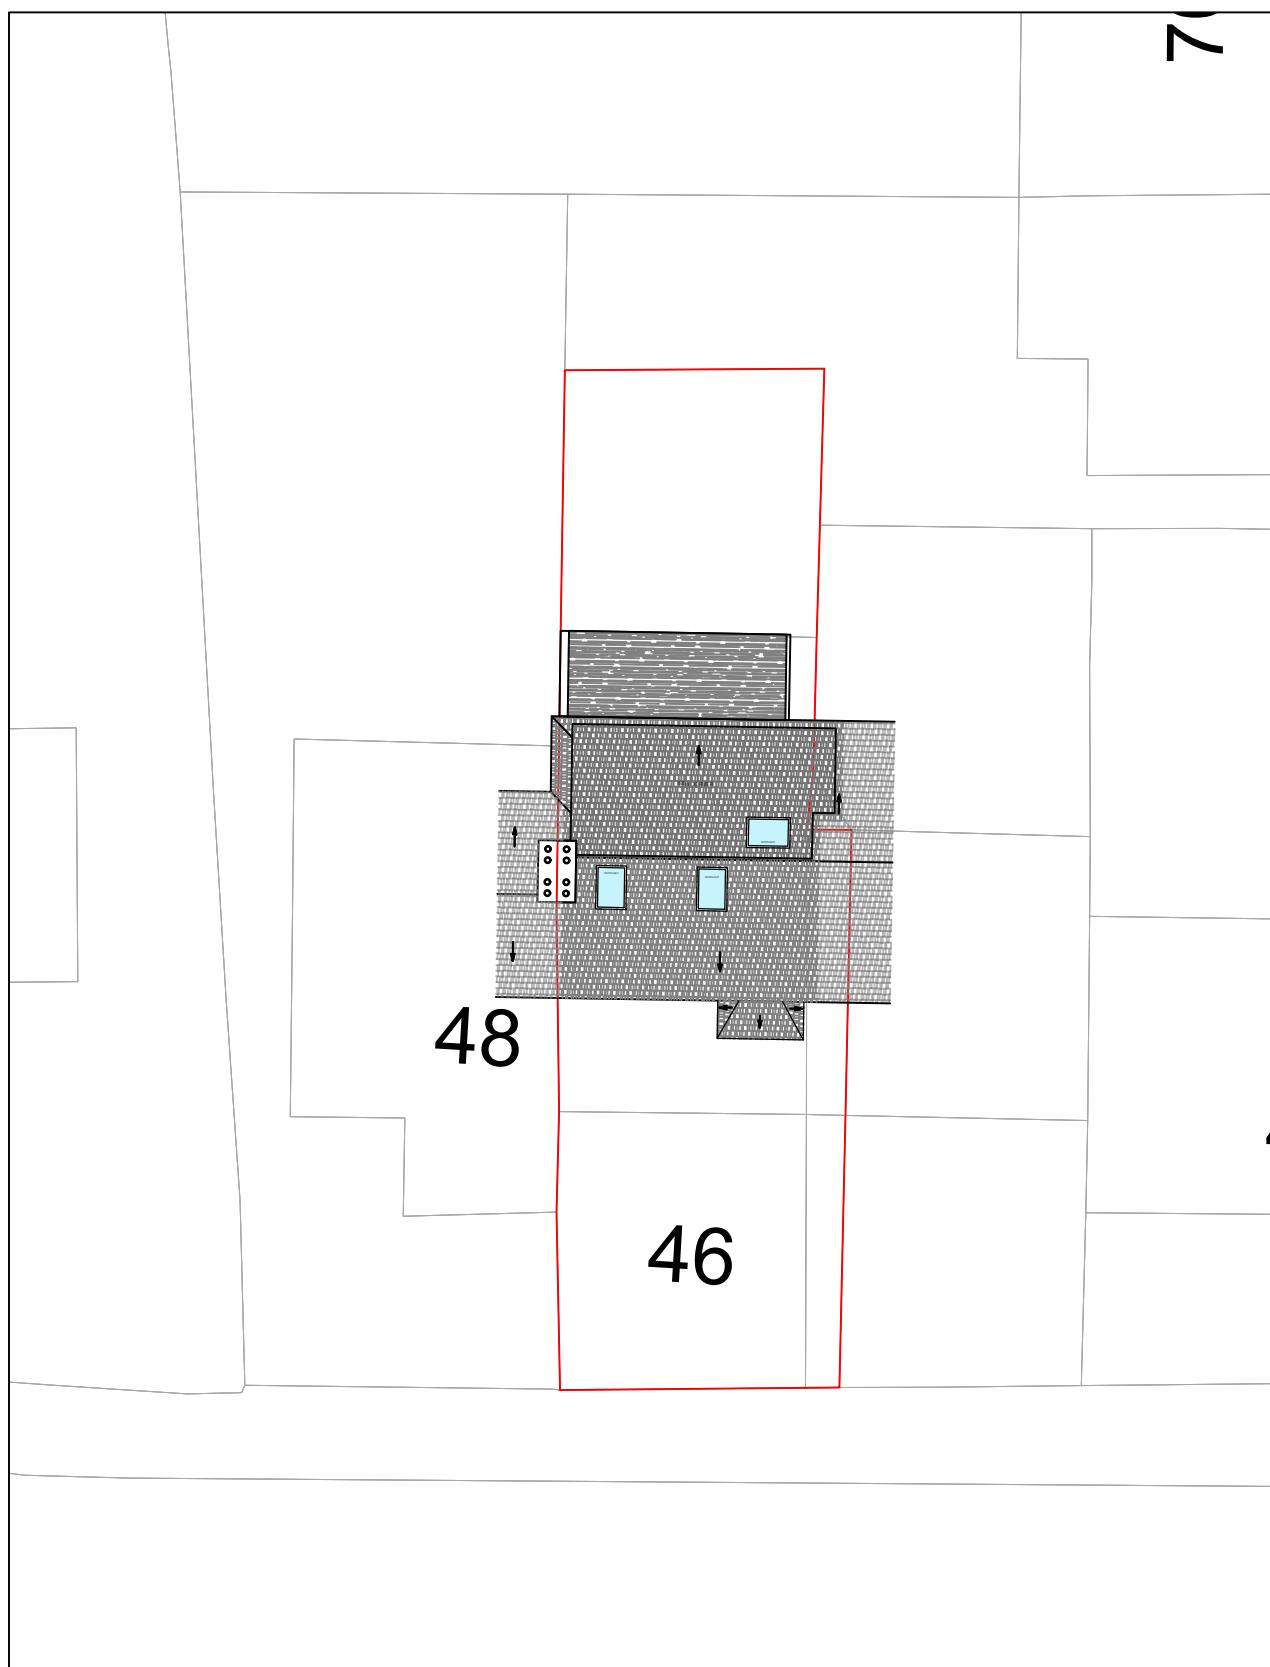
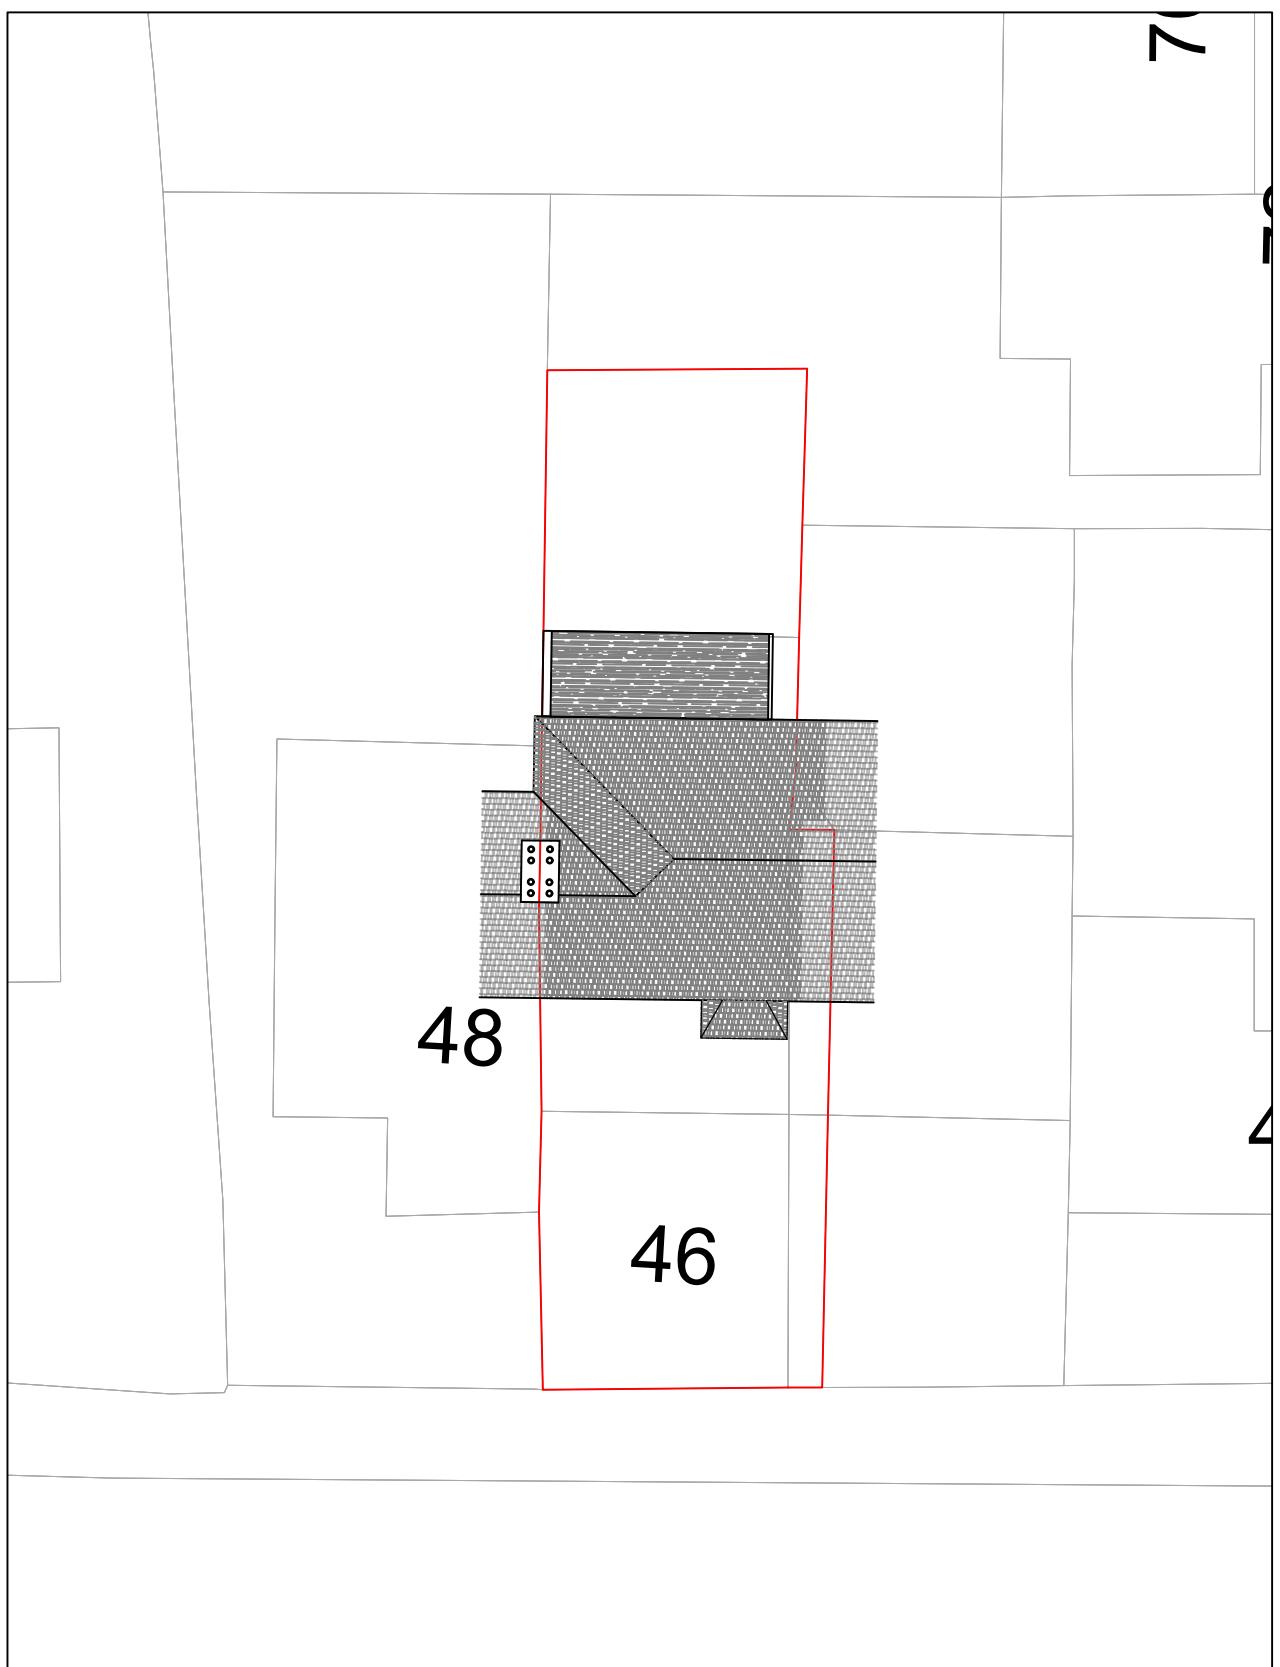


0.5m 1m 2m 5m

NOTES

- This drawing to be read in conjunction with the design risk assessment prepared by Studio KALM LTD.
- This drawing to be read in conjunction with all relevant drawings and specifications produced by MK and other members of the design team.
- All dimensions are in millimeters unless otherwise stated.
- Any discrepancies in dimensions are to be reported to the designer immediately.
- All information subject to detailed site survey, it is the duty of the contractor and his agent to check all dimensions on site.
- This drawing is the copyright © of Studio KALM, do not reproduce without permission.

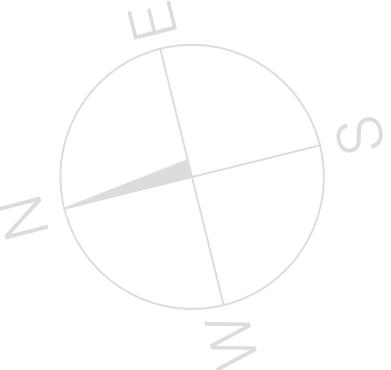

01 Existing Site Plan
1005 1:200@A3

02 Proposed Site Plan
1005 1:200@A3

- 20/05/2024 For Planning
REV DATE DESCRIPTION
DRAWN BY

PLANNING APPLICATION

project title
Loft conversion & dormer extension
46 Addison Way, HA6 1SZ, Northwood

drawing title
Existing & Proposed Site Plan

drawing number
2418 PA GA 1005 /

scale
1:200 @ A3
date / drawn by / checked by
01.01.2024 / MK / MK

Studio KALM

3 Montrose Court
Finchley Road
NW11 6AG London
074 55 66 1984
office@studiotkalm.com