




Second Floor Plan

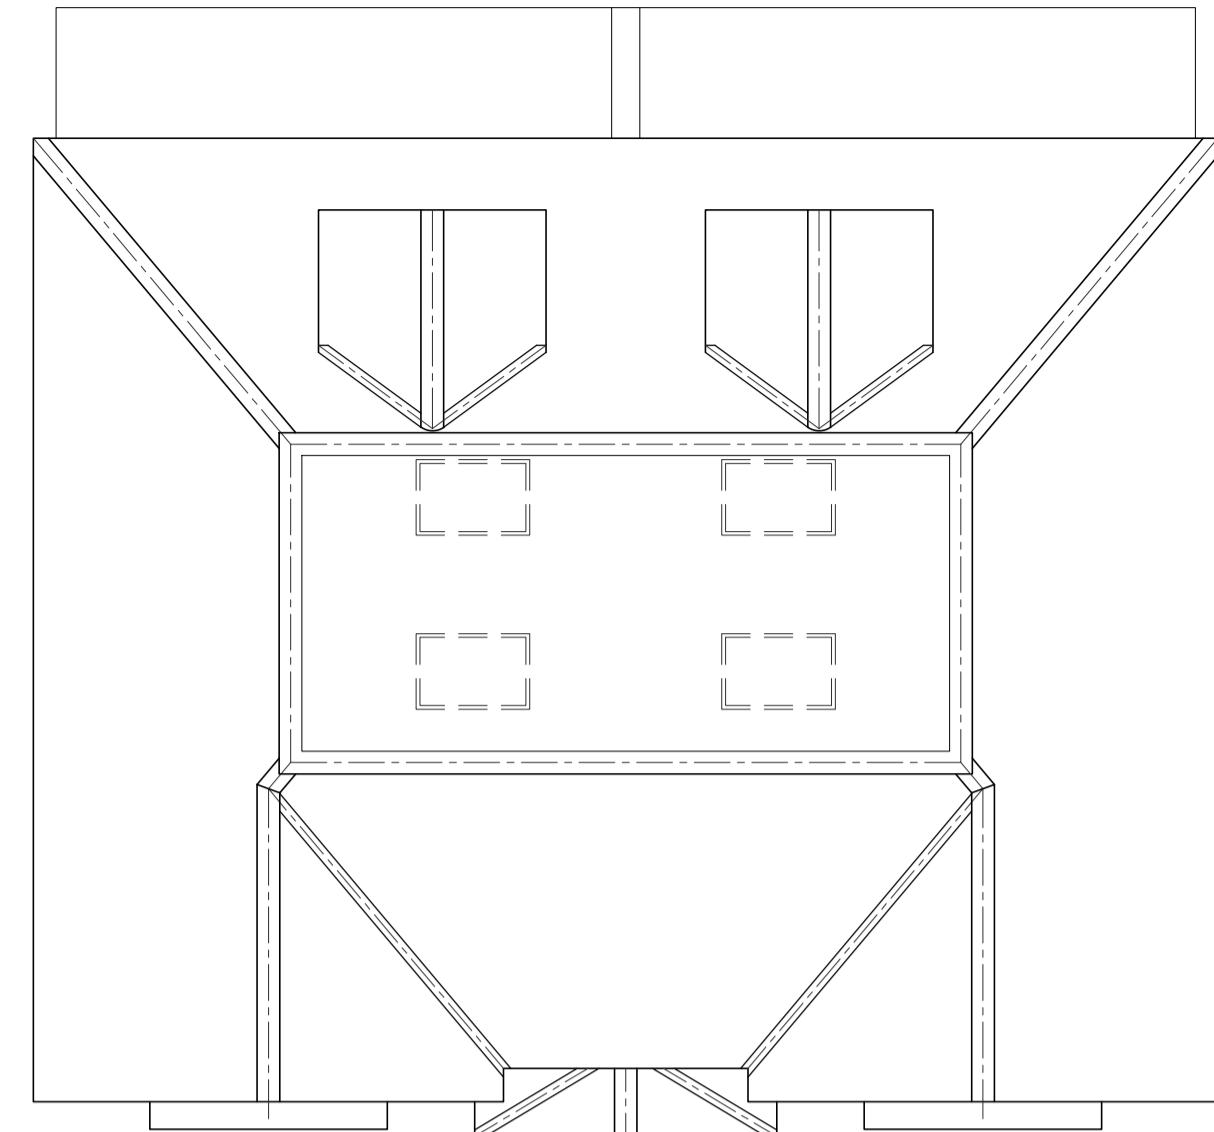


Roof Plan

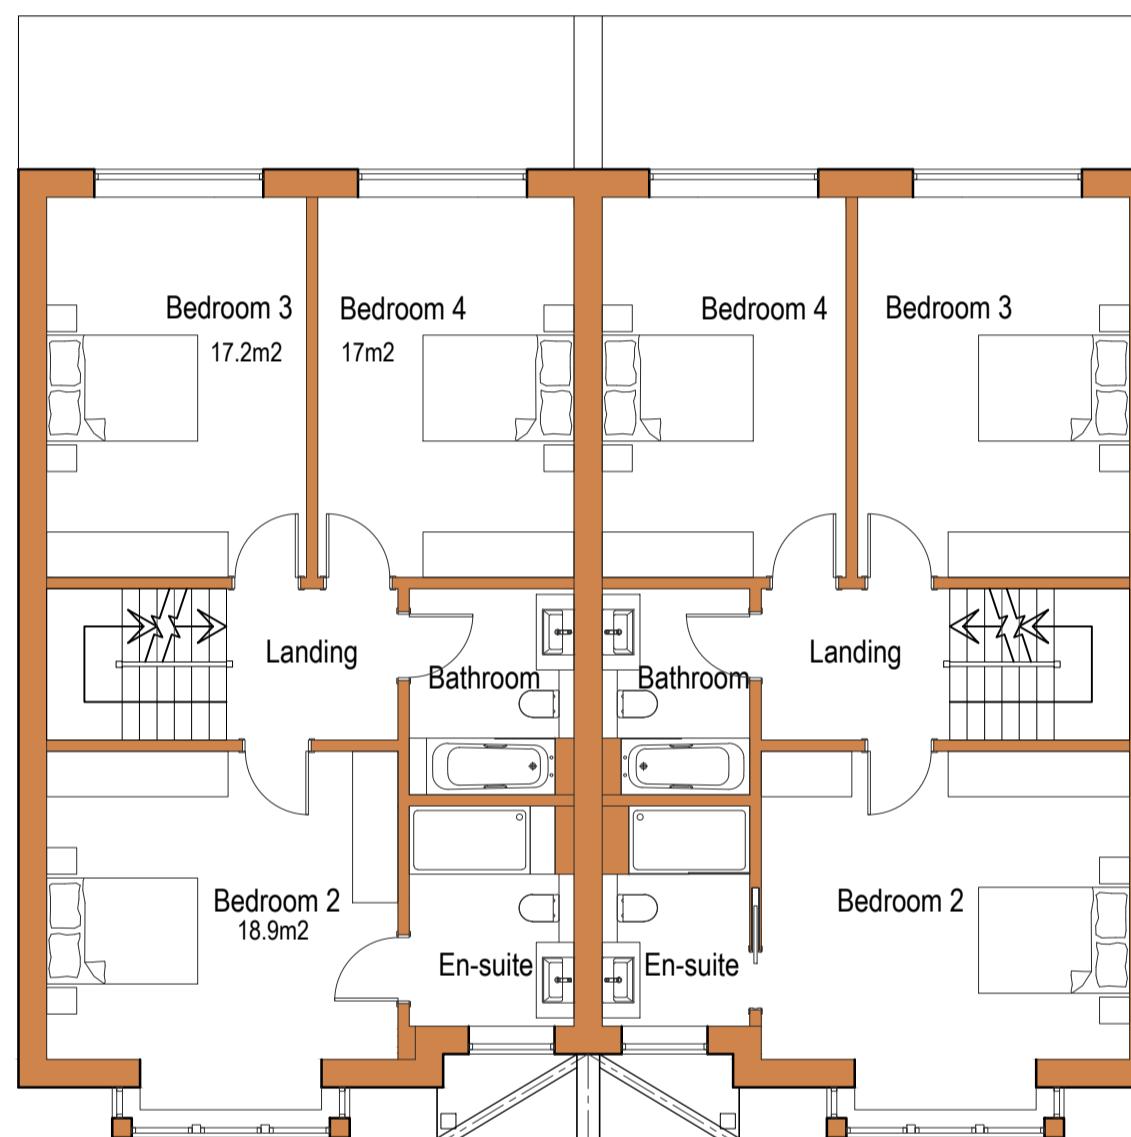

First Floor Plan

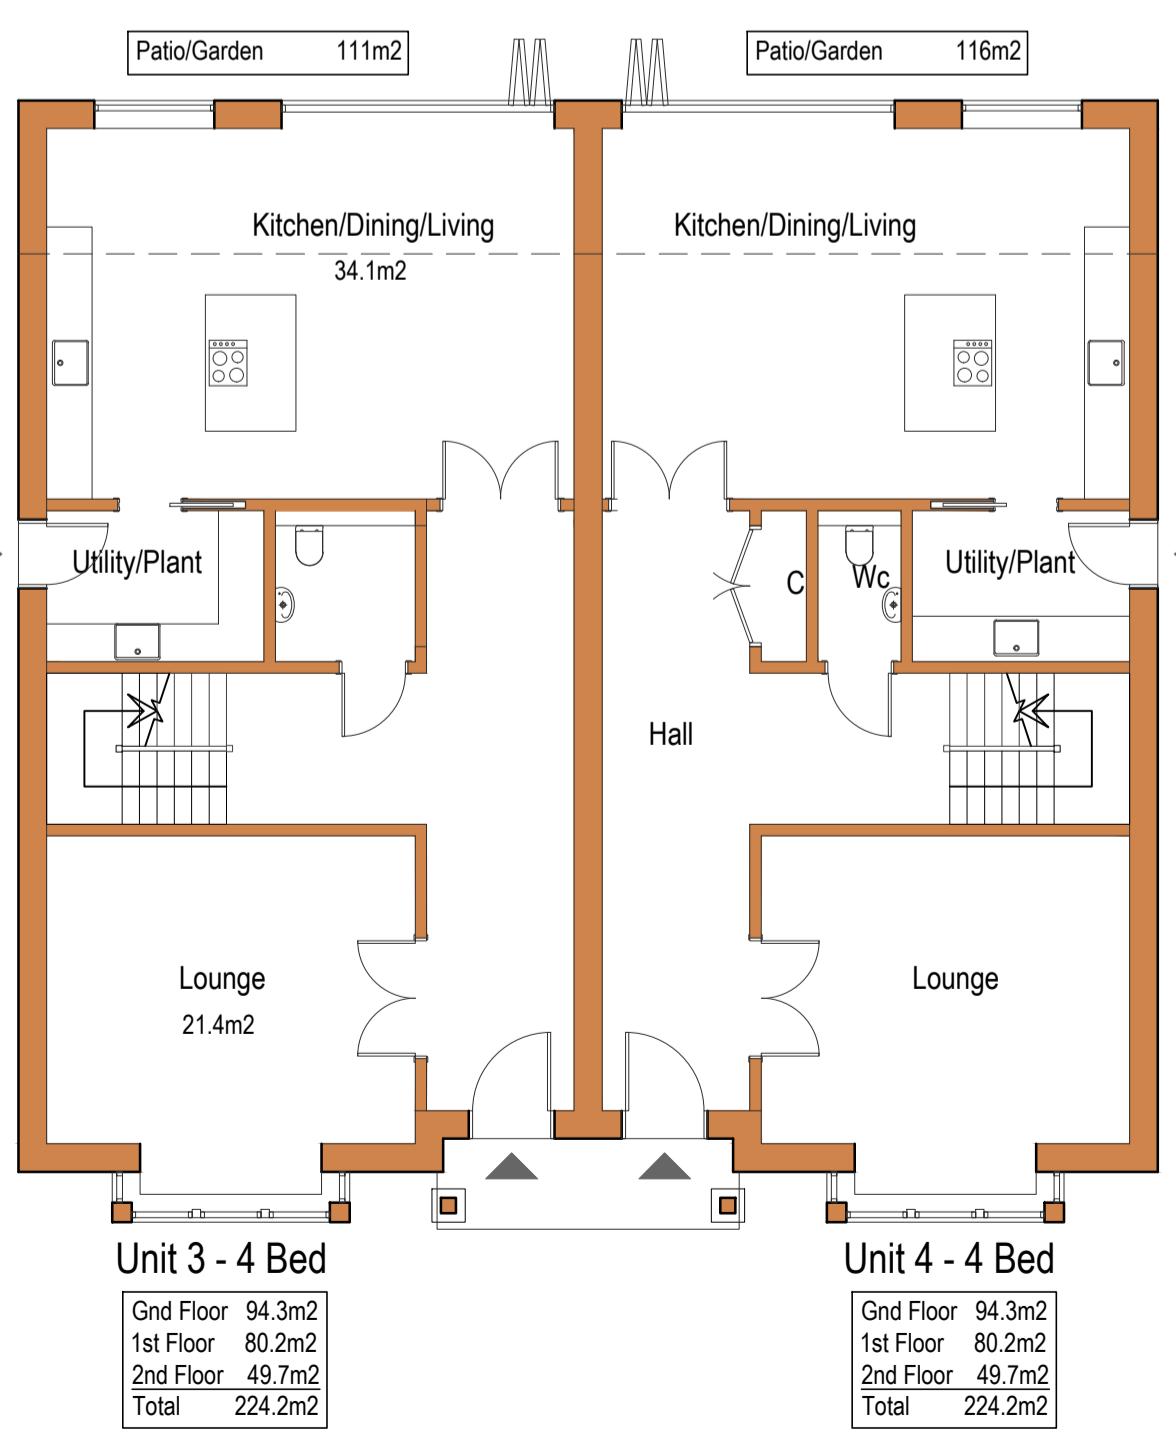

Ground Floor Plan

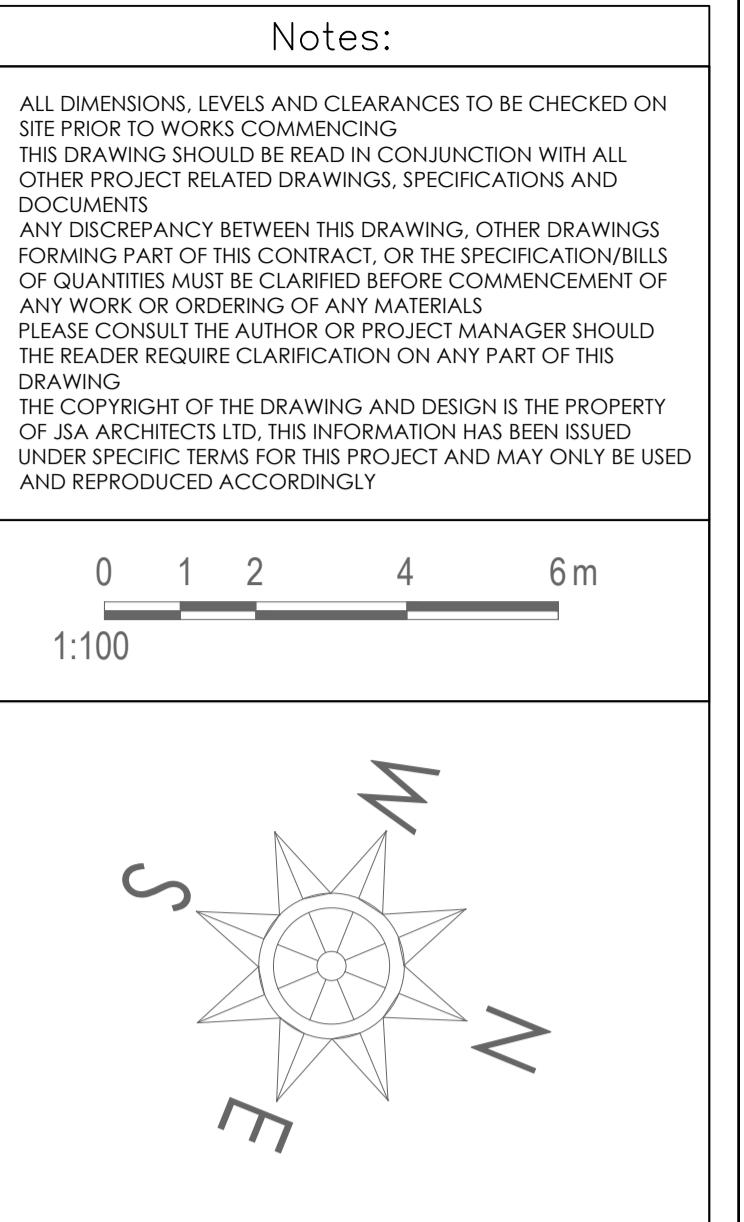

B | Wheelchair accessibility JN 03/06/25
 A | Swapping of unit numbers CK 23/04/25
 REV: DESCRIPTION: BY: DATE:
 STATUS: PLANNING

jsa
 jsa architects
 Middle Shop
 Waltham Road
 Maidenhead SL6 3NH
 01628 828 241-4
 reception@jsaarchitects.com
 www.jsaarchitects.com

SITE: 24 Ducks Hill Road
 Northwood HA6 2NR
 CLIENT: Zak Yunus

TITLE: Rear Houses - Unit 3-4
 Floor Plans
 SCALE AT A1: 1:100 DATE: 04/2025 DRAWN: JJ CHECKED: CP
 PROJECT: YDHR DRAWING NO: PL-200 REVISION: B