




Exist. Site Plan
Scale 1:200

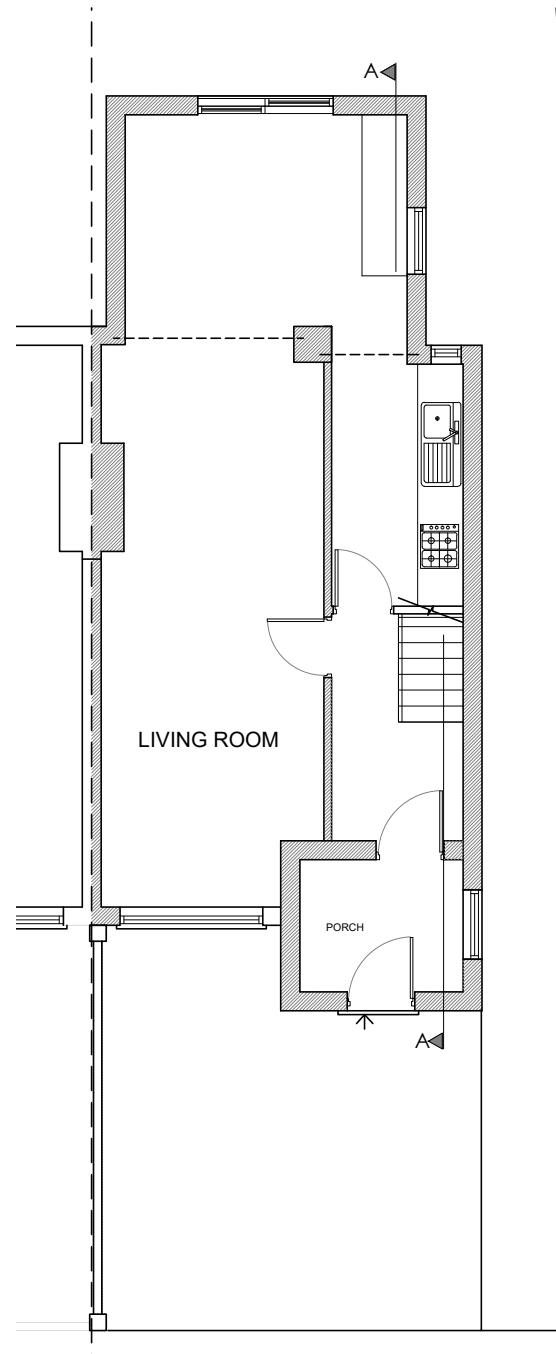

Exist. Ground Floor Plan
Scale 1:100

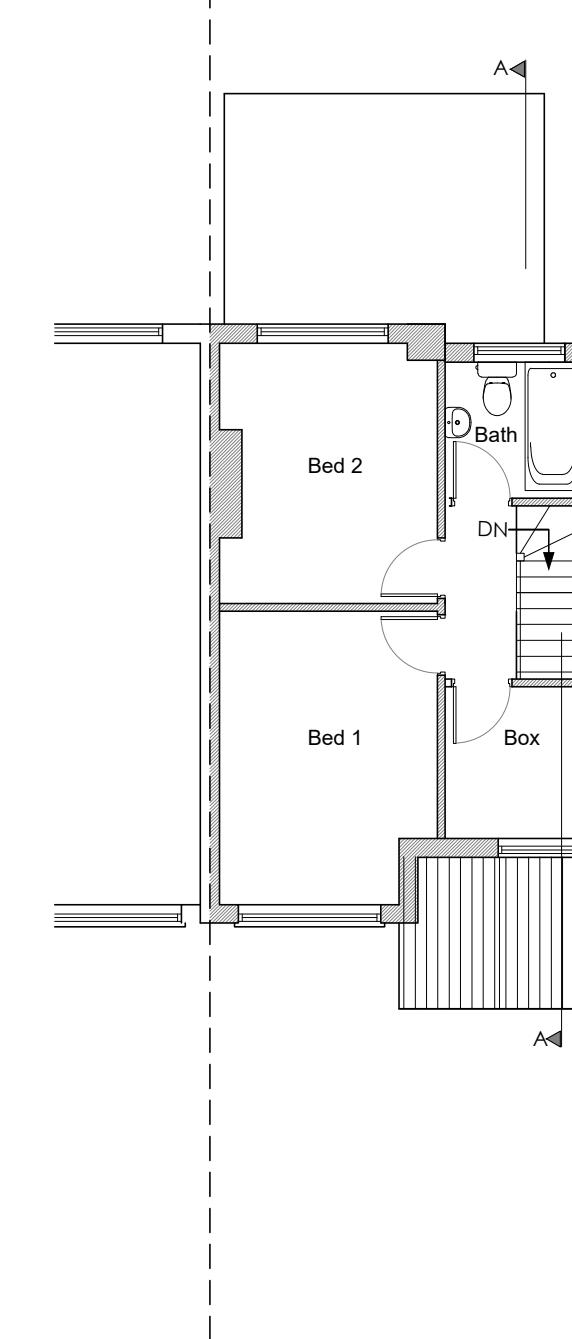

Exist. First Floor Plan
Scale 1:100

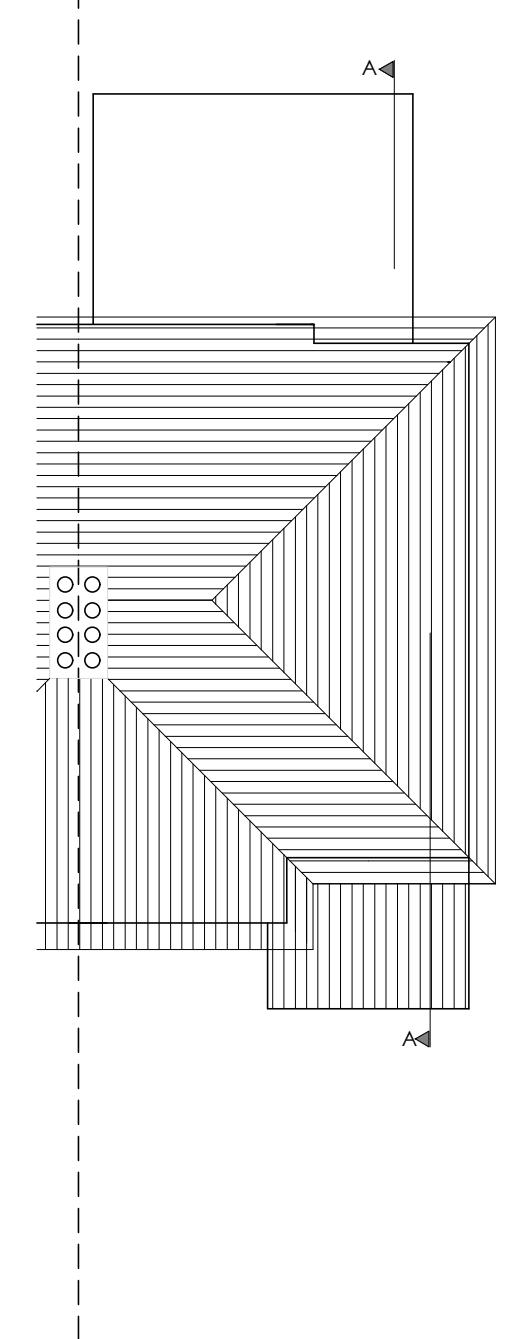

Exist. Roof Plan
Scale 1:100



REV.	DATE	DESCRIPTION
		PROJECT: Single storey rear, Part of first floor extension with demolition of exiting extension 38 Harvey Road, Uxbridge, UB10 0HS
DRAWING TITLE: Exist. Site, Ground, first floor & Roof plans		
SCALE: 1:200, 1:100 DATE: Nov. 2022		
DRAWN BY:	ANG	CAD Ref No. : 38 HARVEY ROAD, UXBRIDGE.
DRAWING No.	38-HR-U P01	A3 REV. []