




EXIST. SOUTH ELEVATION  
Scale 1:100




EXIST. EAST ELEVATION  
Scale 1:100



EXIST. EAST ELEVATION  
Scale 1:100

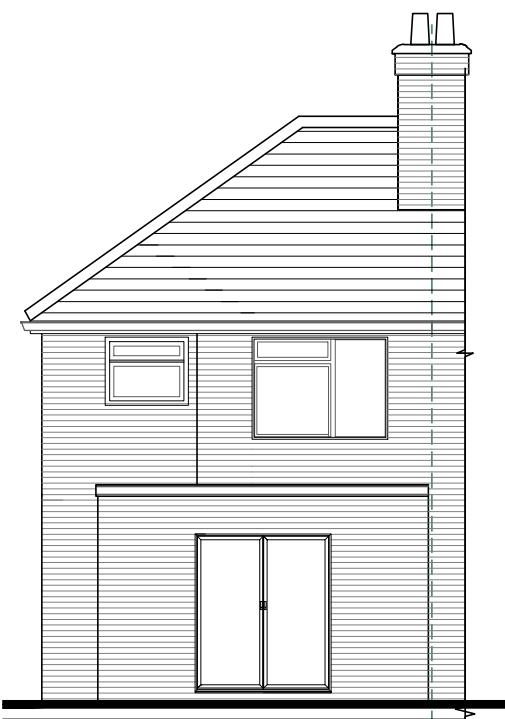

EXIST. NORTH ELEVATION  
Scale 1:100

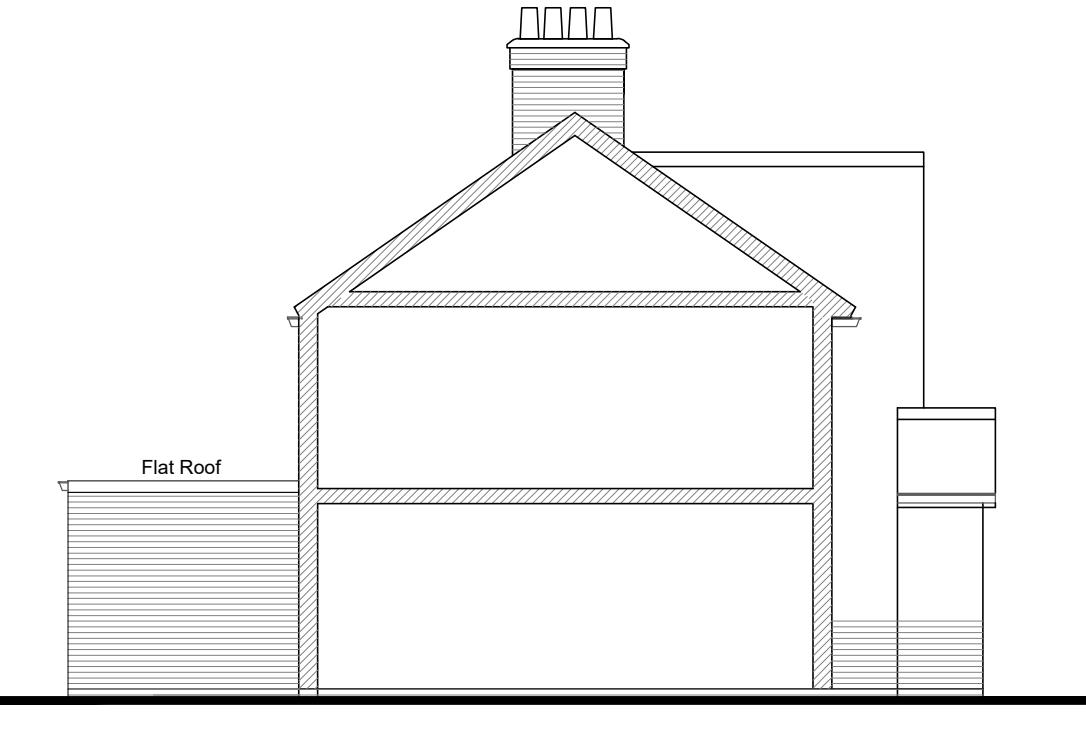

EXIST. WEST ELEVATION  
Scale 1:100



REV.	DATE	DESCRIPTION
		PROJECT: Single storey rear, Part of first floor extension with demolition of exiting extension 38 Harvey Road, Uxbridge, UB10 0HS
<hr/>		
DRAWING TITLE:		Existing Elevations & Section A-A
SCALE:	1:100	DATE: Nov. 2022
DRAWN BY:	ANG	CAD Ref No. : 38 HARVEY ROAD, UXBRIDGE.U
DRAWING No.	38-HR-U P03	A3 REV. <span style="border: 1px solid black; display: inline-block; width: 100px; height: 10px; vertical-align: middle;"></span>