


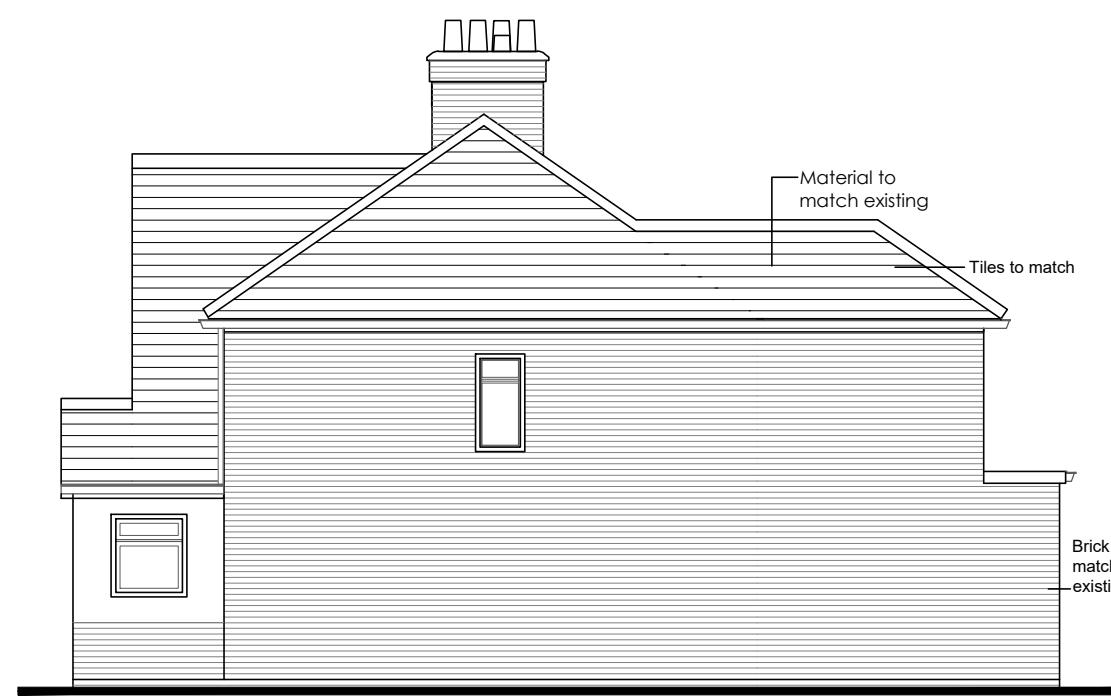

PROP. SOUTH ELEVATION

Scale 1:100




PROP. WEST ELEVATION

Scale 1:100




SECTION A-A

Scale 1:100

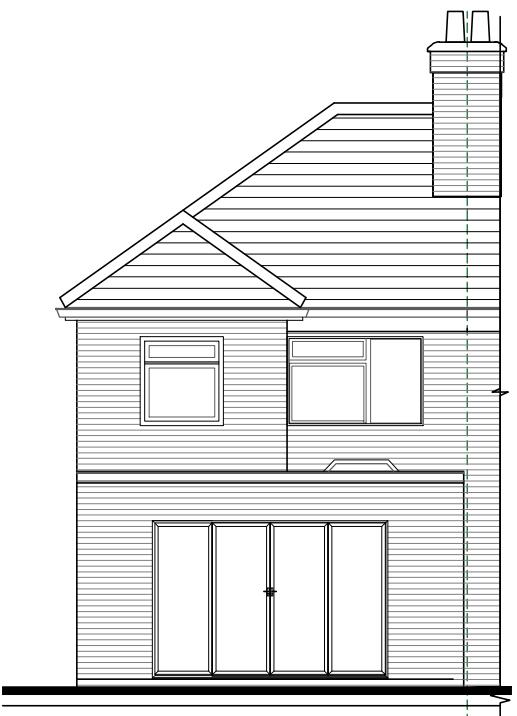

PROP. NORTH ELEVATION

Scale 1:100

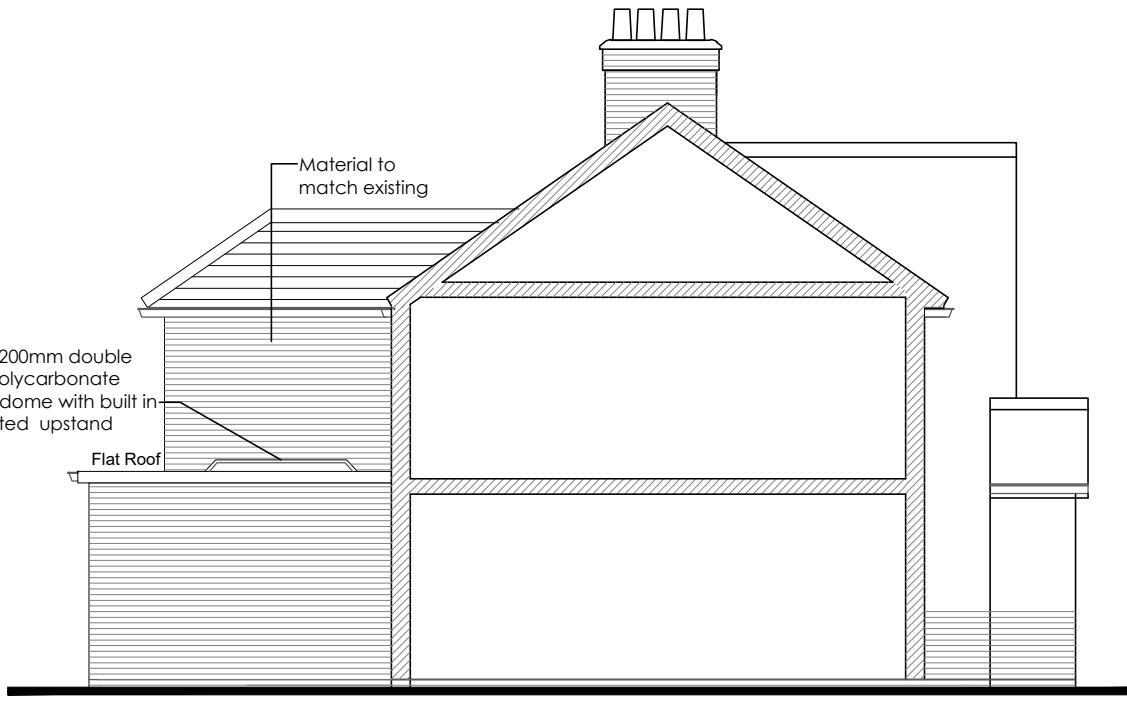

PROP. EAST ELEVATION

Scale 1:100



No change to south (front) elevation

REV. DATE DESCRIPTION

PROJECT: Single storey rear, Part of first floor extension with demolition of existing extension  
38 Harvey Road, Uxbridge, UB10 0HS

DRAWING TITLE: Proposed Elevations & Section A-A

SCALE: 1:100 DATE: Nov. 2022

DRAWN BY: ANG CAD Ref No. : 38 HARVEY ROAD, UXBRIDGE, UB10 0HS

DRAWING No. 38 HR -U P04 A3 REV. / / / /