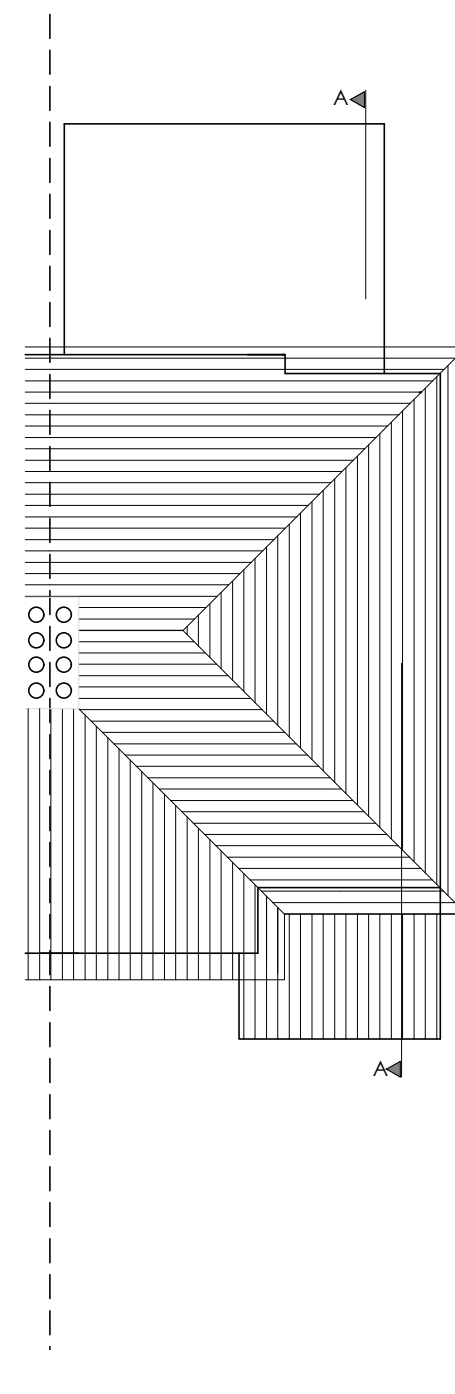
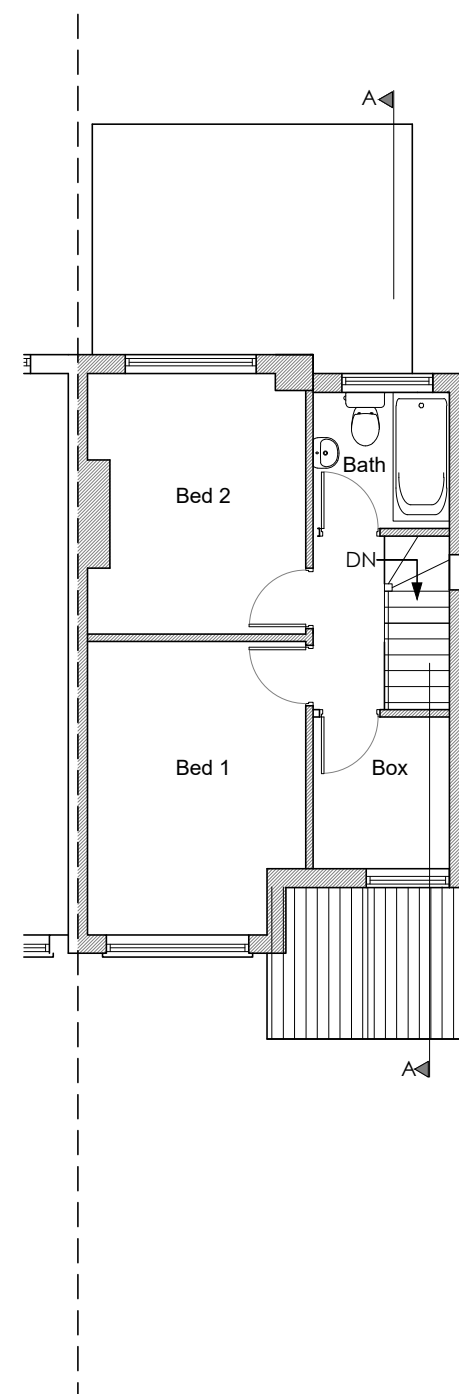
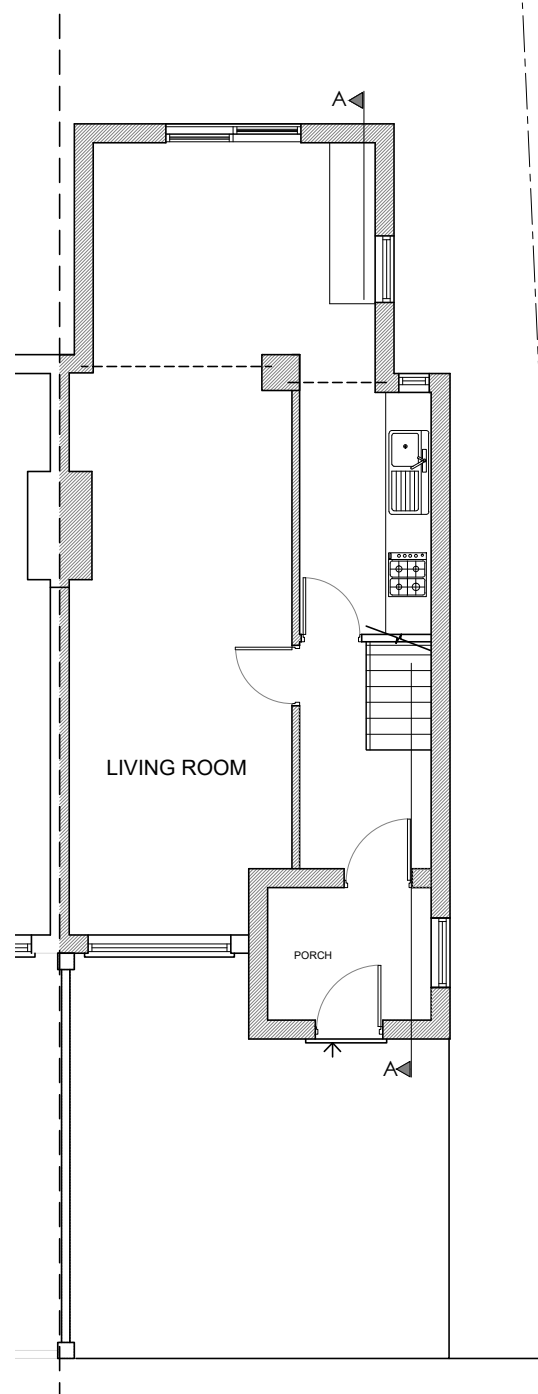
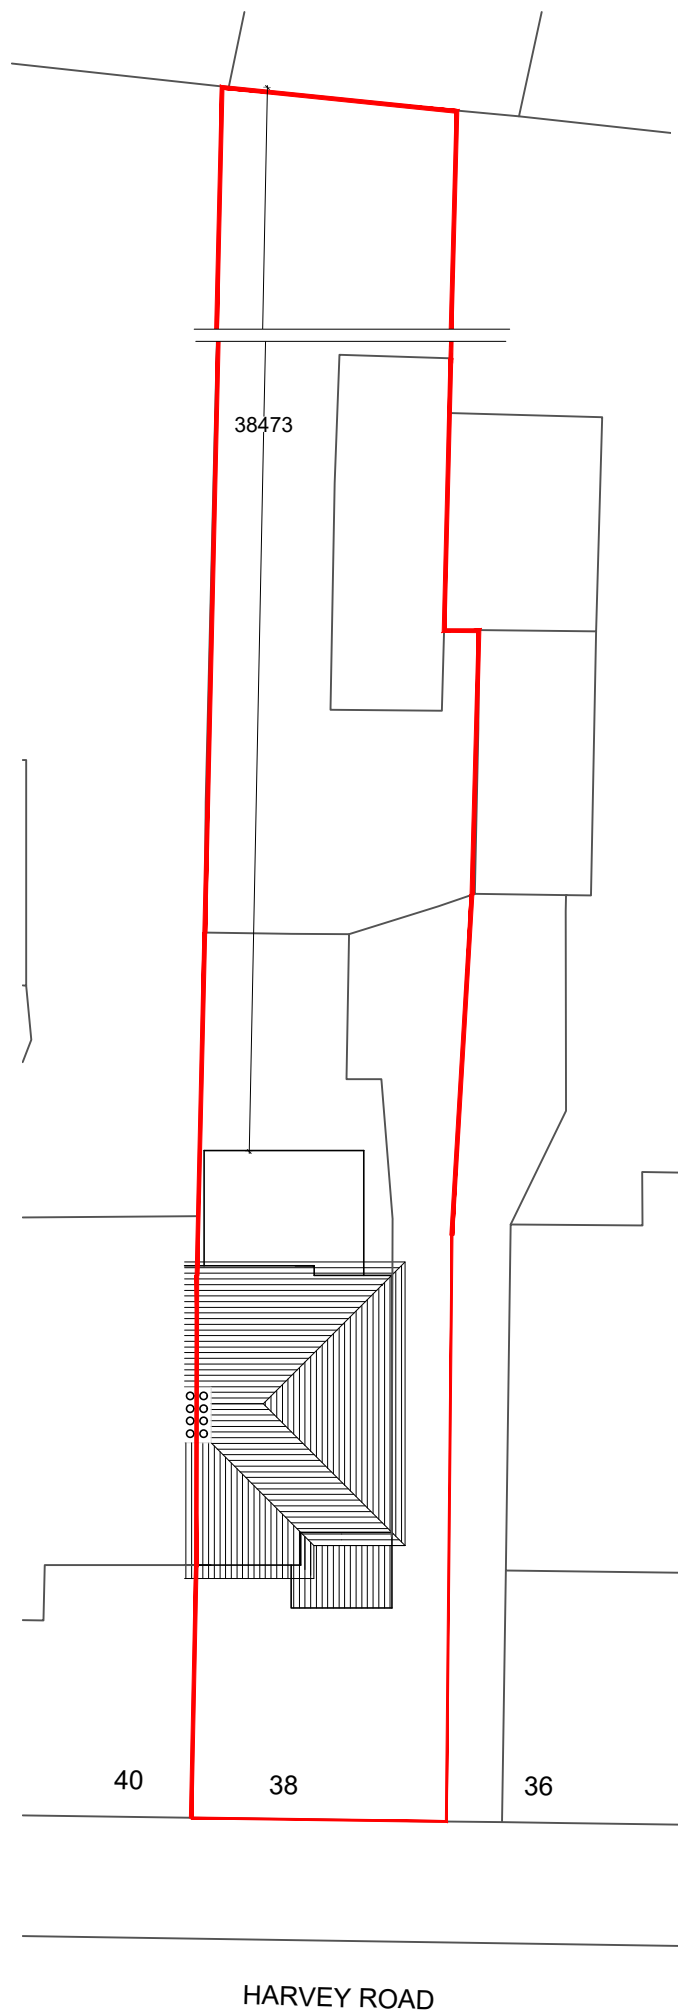


REV.	DATE	DESCRIPTION
PROJECT:Loft Extesion to Existing Dwelling 38 Avon Road , Greenford, UB6 9JA		
DRAWING TITLE: Exist. Site, Ground, first floor & Roof plans		
SCALE: 1:200,1:100		DATE: Nov. 2022
DRAWN BY:	ANG	CAD Ref No. : 38 HARVEY ROAD, UXBRIDGE.
DRAWING No.	38B HR-U P01	A3 REV.