




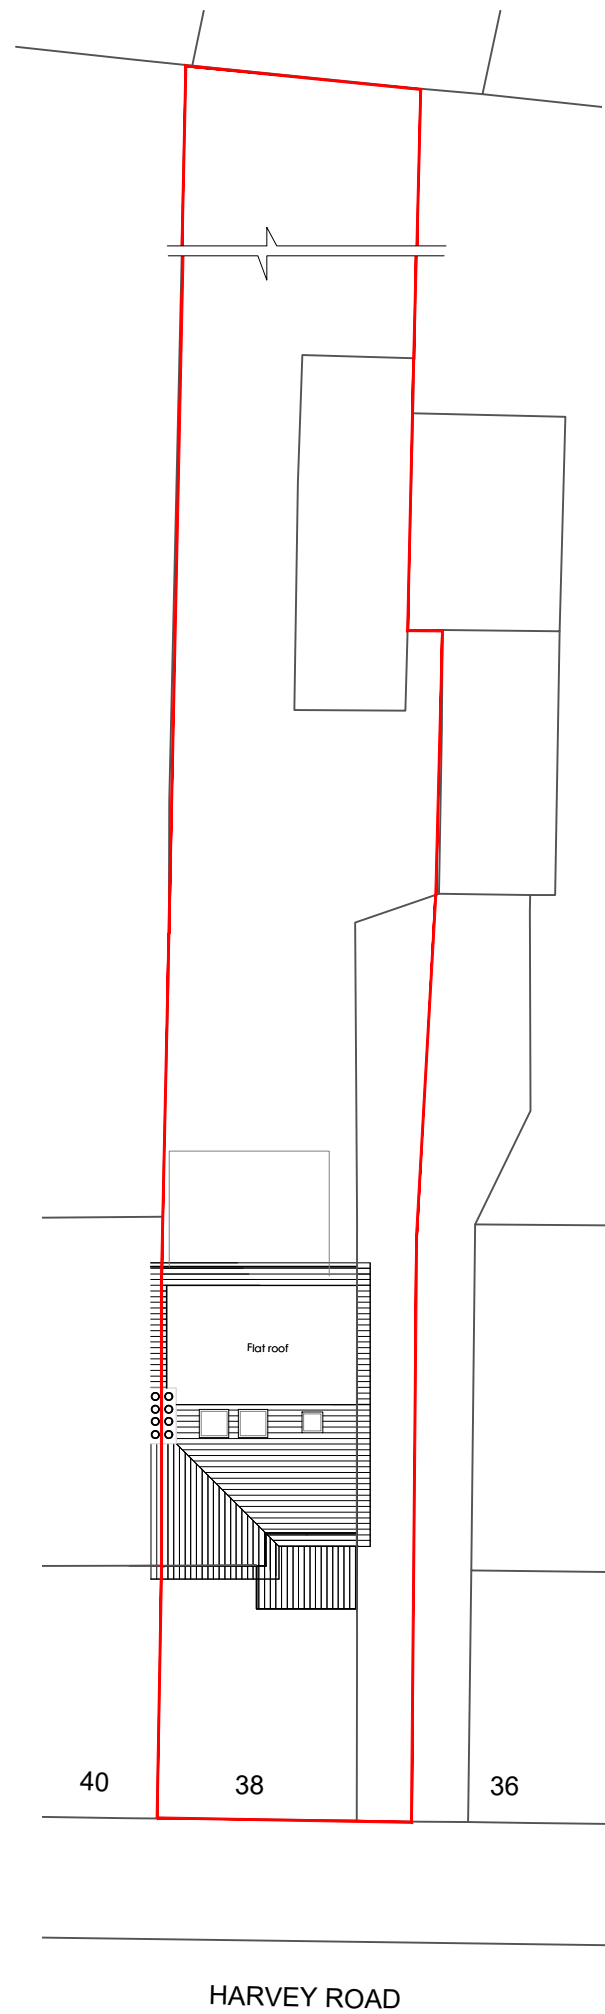


Prop.Site Plan
Scale 1:200

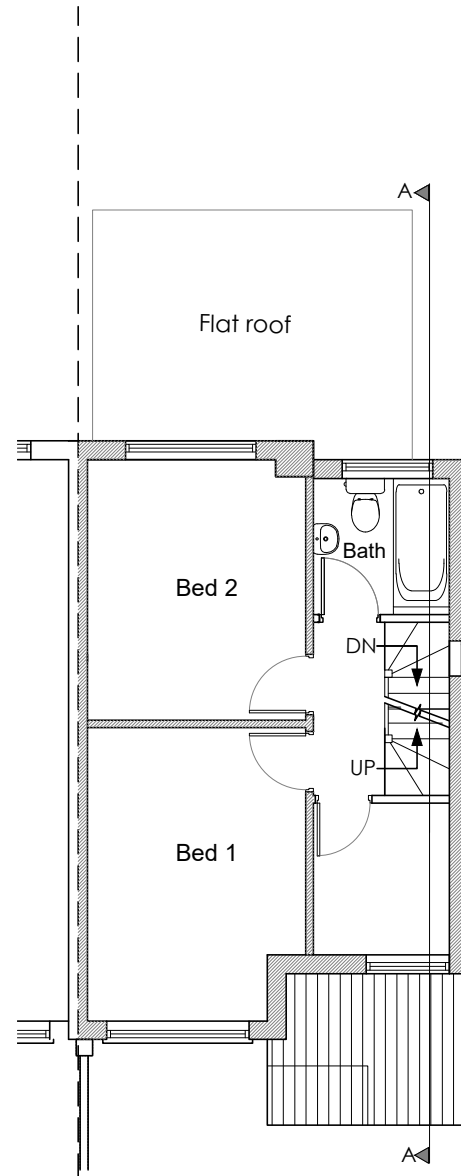


Prop.First Floor Plan
Scale 1:100

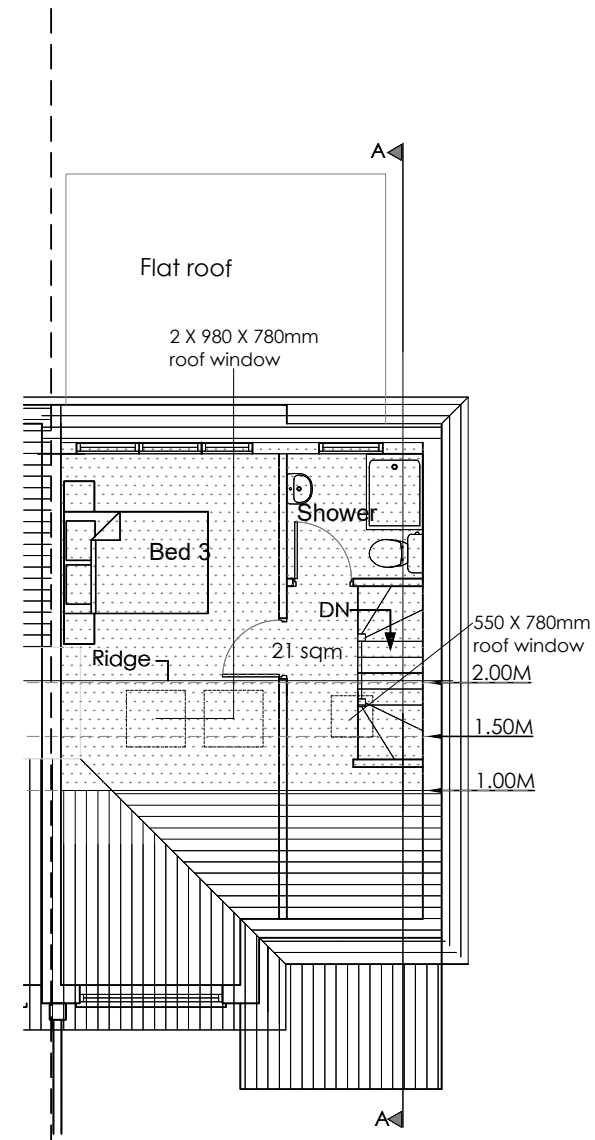

Prop.Roof Floor Plan
Scale 1:100

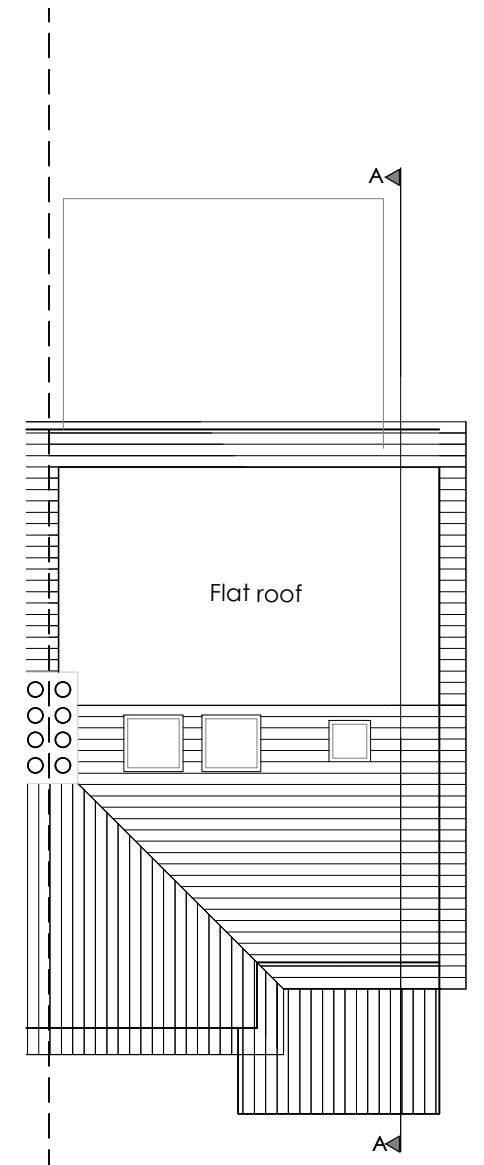

Proposed Roof Plan
Scale 1:100

 

REV.	DATE	DESCRIPTION
PROJECT:Loft Extension to Existing Dwelling 38 Harvey Road , Uxbridge, UB10 0HS		
DRAWING TITLE: Prop. Site, First, Roof Floor & Roof Plans		
SCALE: 1:200,1:100		DATE: Nov. 2022
DRAWN BY:	ANG	CAD Ref No. : 38 HARVEY ROAD, UXBRIDGE.
DRAWING No.	38B HR-U P02	A3 REV.